

General Notes:

- Per ANSI/TPI 1-2002 all " Truss to Wall" connections are the responsibility of the Building Designer, not the Truss Manufacturer.
- Dimensions are Feet-Inches- Sixteenths.
- Trusses are to be 24" o.c. unless noted otherwise (U.N.O.)
- Trusses are not designed to support brick U.N.O.
- Do not cut or modify trusses without first contacting Builders FirstSource.
- Immediately contact Builders FirstSource if trusses are damaged.

Connection Notes:

- All hangers are to be Simpson or equivalent U.N.O.
- Use Manufacturer's specifications for all hanger connections U.N.O.
- Use 10d x 1 1/2" Nails in hanger connections to single ply roof girder trusses.


Floor notes:




- Shift truss as required to avoid plumbing traps.
- Installation Contractor and/or Field Supervisor are to verify all dimensions, trap locations, and options prior to installation

Dimension Notes:

- Drawing not to scale. Do not scale dimensions

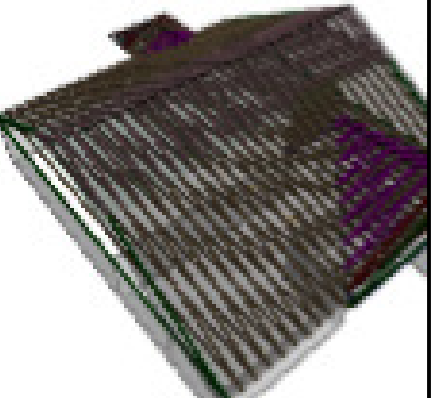△◁▷▽ LEFT END OF TRUSS AS SHOWN ON TRUSS
DETAIL DRAWINGS ARE INDICATED BY TRIANGLE ICONS.

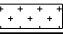

HANGER LIST			ALL TIE DOWNS H2.5A UNLESS NOTED	
19	HTU26	M ₁₆	<u>SPECIAL ITEMS LIST</u>	
8	TBE4	I I		
6	LUS24	L ₁₄		
			<u>MISC MATERIAL</u>	
MATTAMY HOMES				
CLEARWATER		ELEV:	CRAFTSMAN	
BLOOM				
---		NC	LOT:	2
<ul style="list-style-type: none">• [OPTION 1]• [OPTION 2]• [OPTION 3]		<u>APPWRIGHT #</u>		
		4682526		
		<u>CODE:</u>	IRC 2015	
		<u>LOADING:</u>		
		T.C.L.L.	40 PSF	
<u>DESIGNED BY:</u>		HYS	T.C.D.L.	10 PSF
<u>LAYOUT:</u>		---	B.C.L.L.	0 PSF
<u>L/O DATE:</u>		6/5/2025	B.C.D.L.	5 PSF
<u>REVISION HISTORY</u>			<u>WIND:</u>	
REV1:	XX/XX/XX	M.P.H.	115 MPH	
REV2:	XX/XX/XX	EXPOSURE CATEGORY		
REV3:	XX/XX/XX	B (WOODED AREAS/OTHERS)		
<u>PICK TICKET:</u>		---	<u>JOB NO:</u>	---
<u>SALES NO:</u>		---	<u>ACCT NO:</u>	---
<u>HATCH LEGEND</u>				
	ATTIC ROOM			
	VOLUME CEILING			
	STICK FRAMING			

