



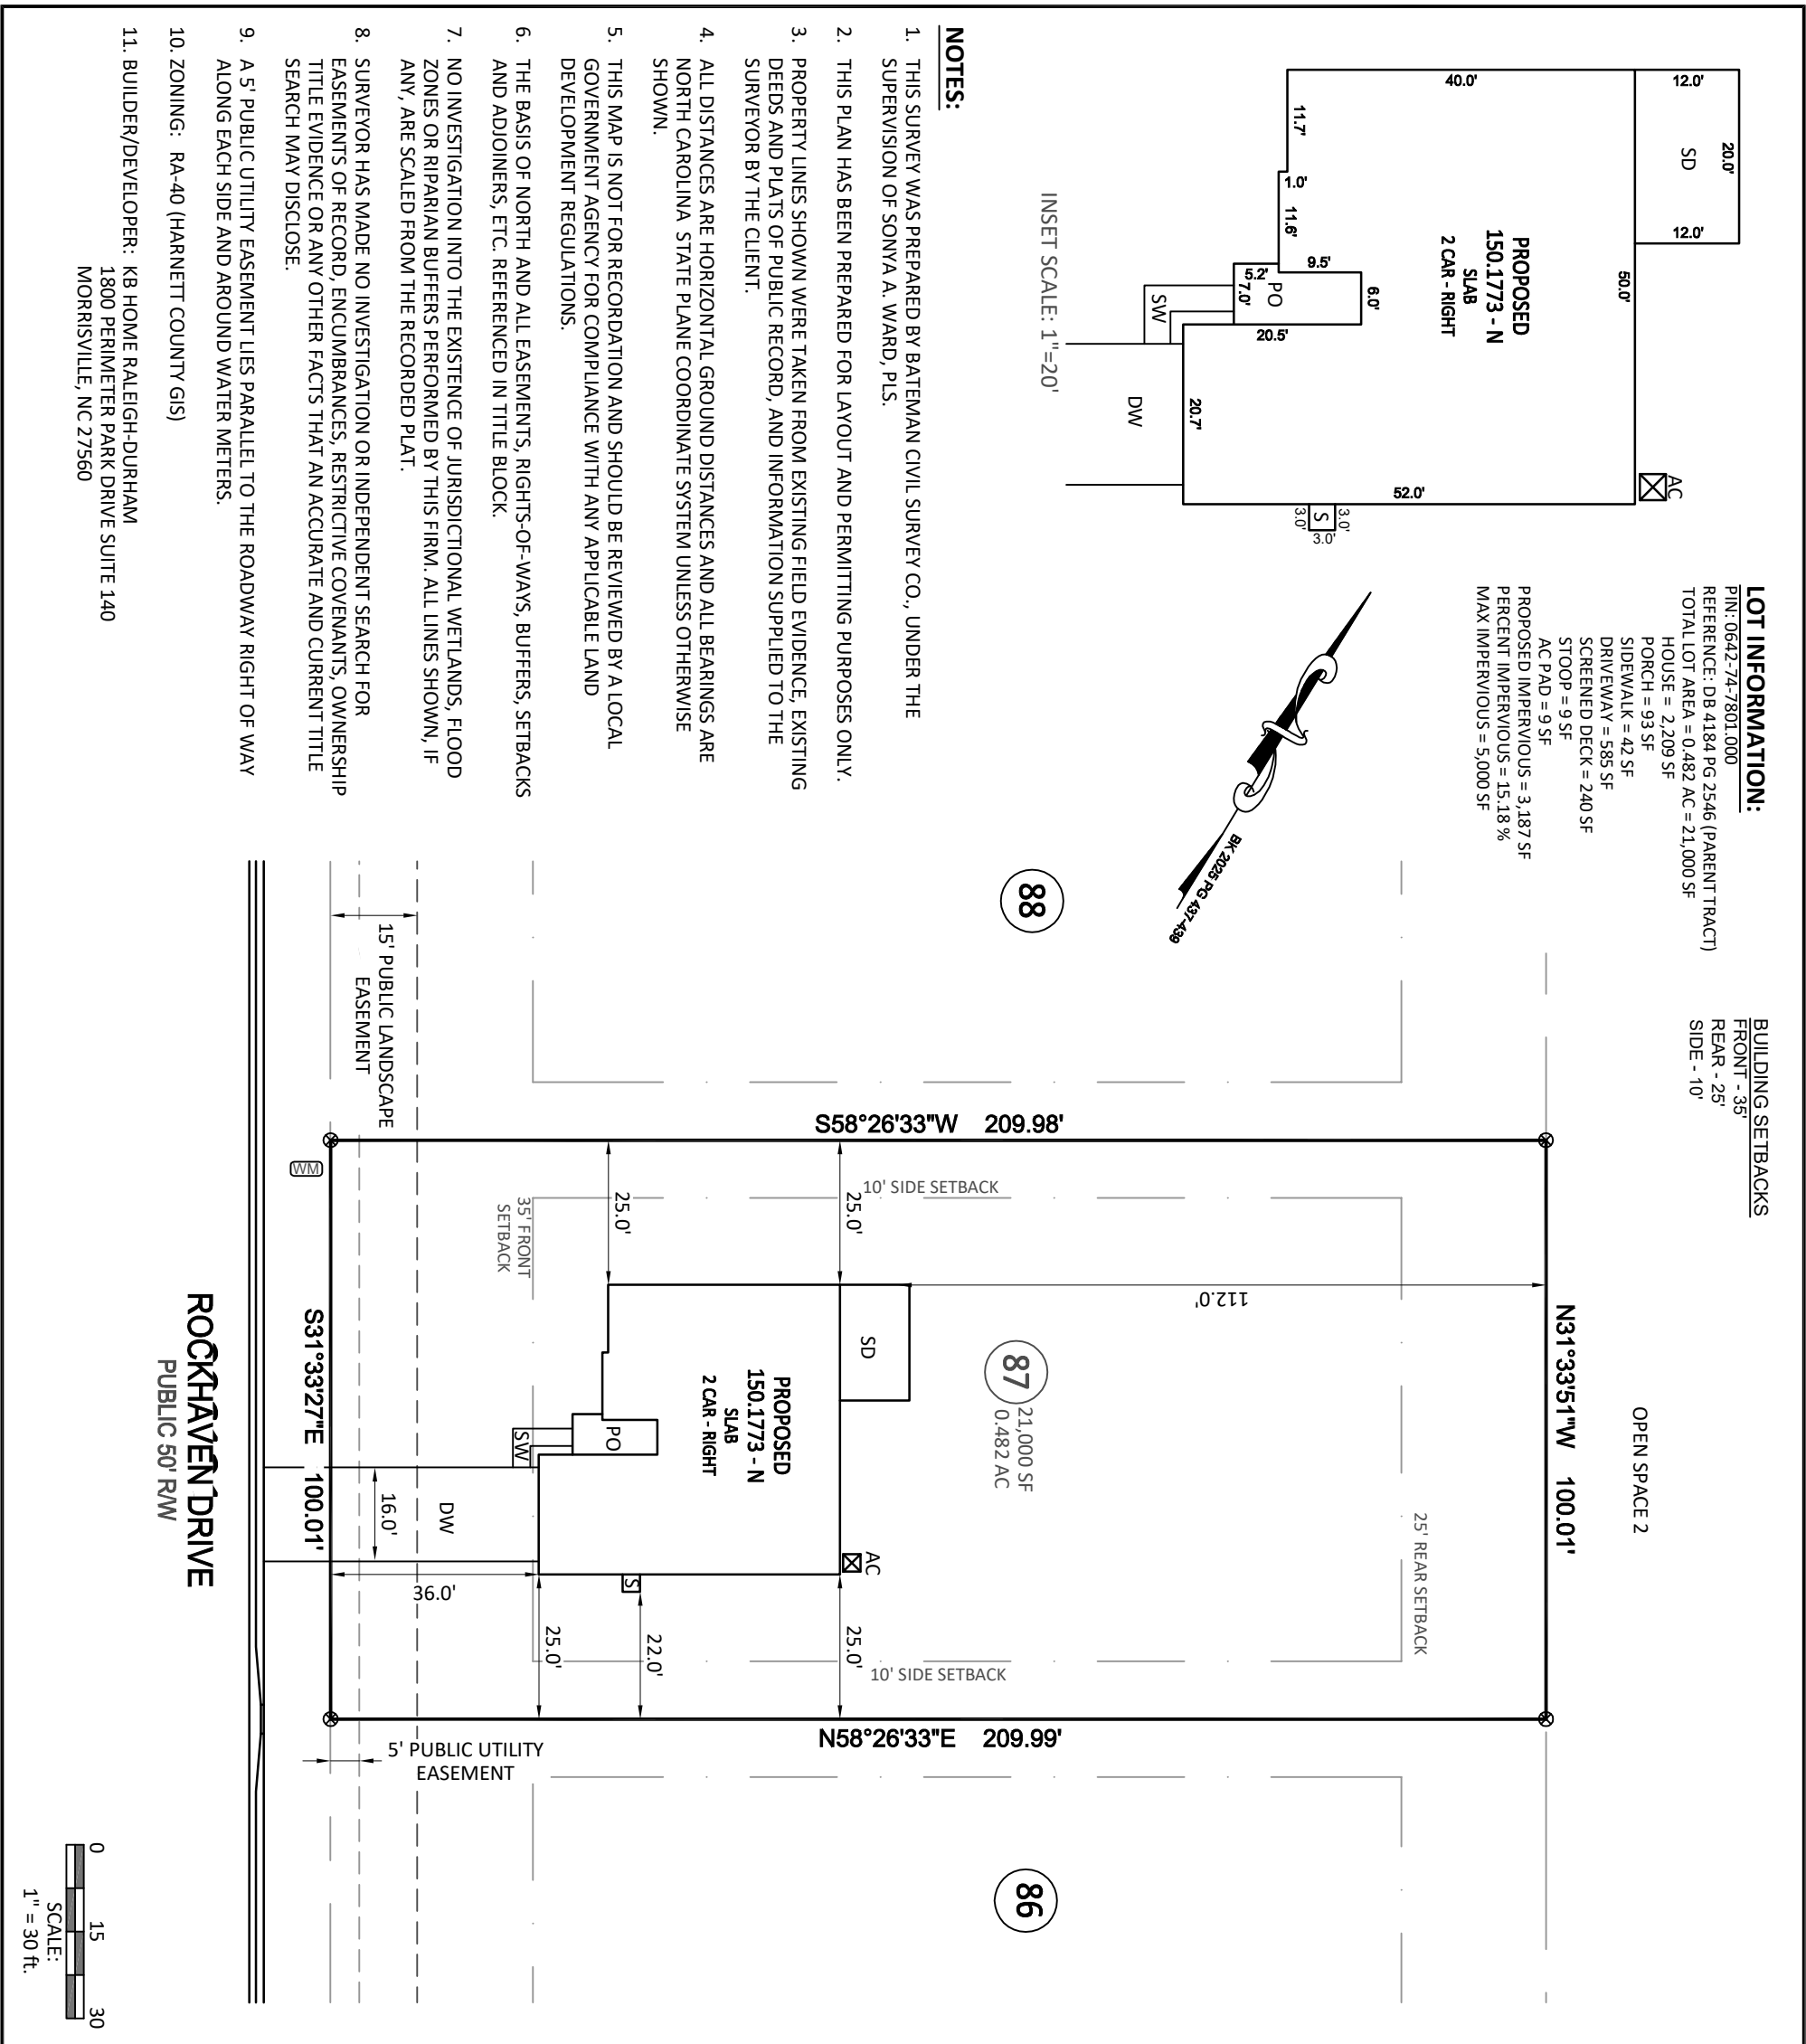

Bateman Civil Survey Company
Engineers • Surveyors • Planners
2524 Reliance Avenue, Apex, NC 27539 Ph: 919.577.1080 Fax: 919.577.1081
www.batemancivilsurvey.com info@batemancivilsurvey.com
NCBELS Firm No. C-2378

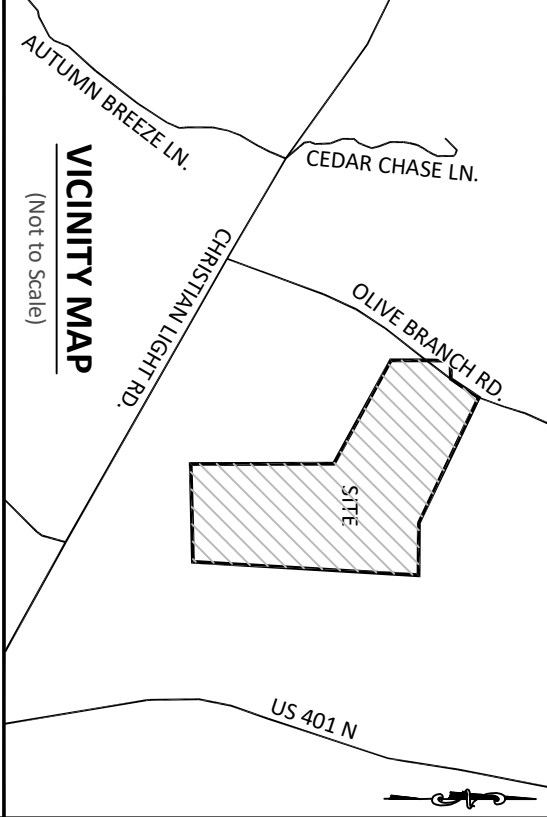

1, SONVA A. WARD, CERTIFY THAT THIS PLAT WAS
DRAWN UNDER MY DIRECT SUPERVISION FROM A
SURVEY MADE UNDER MY SUPERVISION (PLAT BOOK
REFERENCED IN TITLE BLOCK); THAT THE
BOUNDARIES NOT SURVEYED ARE CLEARLY
INDICATED AS DRAWN FROM INFORMATION LISTED
UNDER REFERENCES; THAT THE RATIO OF PRECISION
AS CALCULATED IS 1:10,000+; AND THAT THIS MAP
MEETS THE REQUIREMENTS OF THE STANDARD OF
PRACTICE FOR LAND SURVEYING IN NORTH
CAROLINA. L-4017

PRELIMINARY