




Agri-Waste Technology, Inc.
501 N Salem Street, Suite 203, Apex, NC 27502
agriwaste.com | 919.859.0669

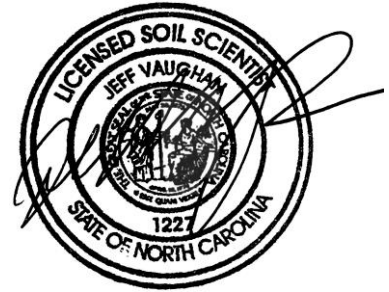

Soil Suitability for Domestic Sewage Treatment and Disposal Systems
Birchwood Trails – Lot 87
Olive Branch Rd. Fuquay Varina, NC 27526
(Harnett County)
May 19, 2023

Soil suitability for domestic sewage treatment and disposal systems was evaluated on April 24, 2023, for the property located at Olive Branch Rd. in Fuquay Varina, NC (Harnett County). Jeff Vaughan, Heath Clapp, and Trent Bostic of Agri-Waste Technology, Inc. (AWT) conducted the soil evaluation. This evaluation was done to facilitate permitting for a septic system for a 4-bedroom home. This report and attached documents were prepared *to this application is to be used to issue an Improvement Permit in accordance with G.S. 130A-335(a2) and (a3). The LSS evaluation is being submitted pursuant to and meets the requirements of G.S. 130A-335(a2).*

A drawing of the site plan, septic layout, septic system design, and soil pit locations is included in Attachment 1. Profile descriptions for each soil pit are included in Attachment 2.

The total property area is approximately .48 acres. The house and septic area are an open field. The proposed septic system for the property is a gravity fed, accepted status system for initial and repair.

Soil Suitability for Domestic Sewage Treatment and Disposal Systems

The drawing in Attachment 1 details the property boundaries, soil pit locations, and layout of drain field trenches. Multiple soil pits and borings were advanced within the proposed septic system area on the property. Soil pits/borings were examined to determine soil suitability for on-site sewage disposal systems in accordance with 15A 18A .1900 Rules for Sewage Treatment and Disposal Systems. All soil pits/borings were provisionally suitable for a conventional style trench. Soil pits/borings are within the proposed drainfield area.

The layout shown in Attachment 1 indicates there is available space for a four-bedroom accepted system. The initial system can be installed with the use of an accepted status drainfield based on the layout in the field.

The proposed LTAR (Long Term Acceptance Rate) by AWT is 0.4GPD/ft². The soils on this property are group III soils within the distribution and treatment zone as used to define the LTAR. With an LTAR of 0.4GPD/ft², 600 linear feet of trench is necessary to support a 4-bedroom home for the initial and repair system with the use of an accepted trench product. The maximum slope corrected trench depth is 22 inches. The attached drawings substantiate that the necessary linear footage of trench can be installed on the property for the initial and repair system.

Any logging, disturbances, or grading done in the usable area or within the proposed setbacks will change the potential of using the area designated for a drainfield. Prior to moving forward with the development on the property, the Harnett County Health Department should be contacted to complete the necessary Construction Oversight and to issue an OP (Operations Permit) for the property once the septic system has been installed.

Conclusions

An IP (Improvement Permit) and CA (Construction Authorization) for this property can be issued with the site plan that is in Attachment 1. A CA permit will be required to secure a building permit for the property. The county issues an Operation Permit after the system has been installed to meet the specifications of the Authorization to Construct. Additional septic layouts have been or will be performed as needed. It will be critical to not disturb any of the proposed septic area or there is a risk that the IP and CA will be revoked. The LSS/AOWE Evaluation and attached documents were prepared *to this application is to be used to issue an Improvement Permit in accordance with G.S. 130A-335(a2) and (a3). The LSS/AOWE evaluation is being submitted pursuant to and meets the requirements of G.S. 130A-335(a2) and (a5).*

We appreciate the opportunity to assist you in this matter. Please contact us with any questions, concerns, or comments.

Sincerely,

A handwritten signature in black ink, appearing to read 'Jeff V', is positioned above the printed name.

Jeff Vaughan, NC LSS

IMPROVEMENT PERMIT FOR G.S. 130A-335(a2)/SL2022-11

PIN/Lot Identifier: Lot 87Issued To: Ballentine AssociatesProperty Location: Olive Branch Rd. Fuquay Varina, NC 27526Subdivision: Birchwood Trails Lot #: 87 Block: _____ Section: _____LSS Report Provided: Yes ☒ No ☐If yes, name and license number of LSS: Jeff Vaughan (1227)New ☒ Repair ☐ Expansion ☐ System Relocation ☐Proposed Structure: SFR (4-bedroom)Proposed Wastewater System Type: Accepted (Initial) Accepted (Repair)Fill System: ☐ Yes ☒ No If yes, specify: ☐ New ☐ Existing (when adding more than 6 inches of fill to system area please provide a fill plan)Proposed Design Daily Flow: 480 GPD Proposed LTAR (Initial): 0.4 Proposed LTAR (Repair): 0.4Design Wastewater Strength: ☒ domestic ☐ high strength ☐ industrial processNumber of bedrooms: 4 Number of Occupants: 8 Other: _____Pump Required: ☐ Yes ☐ No ☒ May be required based upon final location and elevations of facilitiesArtificial Drainage Required: ☐ Yes ☒ No If yes, please specify details: _____Type of Water Supply: ☐ Private well ☐ Public well ☒ Municipal Supply ☐ Spring ☐ Other: _____Drainfield location meets requirements of Rule .1945: Yes ☒ No ☐Drainfield location meets requirements of Rule .1950: Yes ☒ No ☐Permit valid for: ☒ Five years [site plan submitted pursuant to GS 130A-334(13a)] ☐ No expiration [plat submitted pursuant to GS 130A-334(7a)]Permit conditions:

_____Licensed Soil Scientist Print Name: Jeff VaughanLicensed Soil Scientist Signature:  Date: 05/19/2023

The LSS evaluation is being submitted pursuant to and meets the requirements of G.S. 130A-335(a2).

See attached site sketch

This Section for Local Health Department Use OnlyInitial submittal received: _____ by _____
Date Initials

Permit Number: _____

G.S. 130A-335(a4) states the following: 'If a local health department fails to act on an application for an improvement permit submitted pursuant to subsection (a3) of the section within 10 business days of receipt of a complete application, the local health department shall issue the improvement permit.'

In accordance with G.S. 130A-335(a3) the improvement permit application is:

☐ Incomplete (If box is checked, information in this section is required.)

The following items are missing:

_____Copies of this were sent to the LSS and the Owner on _____
Date

State Authorized Agent: _____ Date: _____

☐ Denied (See attached report.)Copies of this were sent to the LSS and the Owner on _____
Date

State Authorized Agent: _____ Date: _____

☐ Complete

State Authorized Agent: _____ Date of Issuance: _____

This Improvement Permit is issued pursuant to G.S. 130A-335 (a2), (a3), and (a4) using the signed and sealed LSS/LG evaluation(s) attached here. The issuance of this permit by the Health Department in no way guarantees the issuance of other permits. The permit holder is responsible for checking with appropriate governing bodies in meeting their requirements. This site is subject to revocation if the site plan, plat, or the intended use changes, or if information submitted in the application was falsified, inaccurate or misleading. The Improvement Permit shall not be affected by a change in ownership of the site. This permit is subject to compliance with the provisions of the Laws and Rules for Sewage Treatment and Disposal and to conditions of this permit. The location and identification of all property lines, easements, water lines, and other appropriate utilities shall be the responsibility of the owner.

The Department, the Department's authorized agents, and the local health departments shall be discharged and released from any liabilities, duties, and responsibilities imposed by statute or in common law from any claim arising out of or attributed to evaluations, submittals, or actions from a licensed soil scientist or licensed geologist pursuant to GS 130A-335(a2).

Improvement Permit Expiration Date: _____

See attached site sketch

CONSTRUCTION AUTHORIZATION FOR G.S. 130A-335(a2)/SL2022-11

PIN/Lot Identifier: Lot 1Issued To: Ballentine AssociatesProperty Location: Olive Branch Rd. Fuquay Varina, NC 27526AOWE/PE Plans/Evaluations Provided: Yes ☒ No ☐ If yes, name and license number of AOWE/PE: Jeff Vaughan, 10003EFacility Type: SFR (4-bedroom)☒ New ☐ Expansion ☐ Repair System Relocation ☐Basement? ☐ Yes ☒ No Basement Fixtures? ☐ Yes ☒ NoType of Wastewater System** Accepted (Initial) Accepted (Repair)Design Daily Flow: 480 GPD Wastewater Strength: ☒ domestic ☐ high strength ☐ industrial processSession Law 2014-120 Section 53, Engineering Design Utilizing Low-flow Fixtures and Low-flow Technologies? ☐ Yes ☒ No**Installation Requirements/Conditions**Septic Tank Size: 1200 gallons Total Trench/Bed Length: 300 feet Trench/Bed Spacing: 9 feet on centerDrainfield square footage: 900 Trench/Bed Width: 36 inches LTAR: 0.4 gpd/ft²Soil Cover: _____ inches Slope Adjusted Maximum Trench/Bed Depth: 22 inches

Aggregate Depth: _____ inches above pipe _____ inches below pipe _____ inches total

Pump Tank Size (if applicable): _____ gallons Requires more than 1 pump? ☐ Yes ☐ No

Pump Requirements: _____ ft. TDH vs. _____ GPM Grease Trap Size (if applicable): _____ gallons

Distribution Method: ☐ Serial ☒ D-Box or Parallel ☐ Pressure Manifold(s) ☐ LPP ☐ Other: _____Artificial Drainage Required: Yes ☐ No ☒ If yes, please specify details: _____**Legal Agreements** (If the answer is "Yes" to any type of legal agreements, please attach a copy of the agreement.)Multi-party Agreement Required [.1937(h)]: Yes ☐ No ☒Easement, Right-of-Way, or Encroachment Agreement Required [.1938(j)]: ☐ Yes ☒ NoDeclaration of Restrictive Covenants: ☐ Yes ☒ No****If applicable:***I understand the system type specified is different from the type specified on the application. I accept the specifications of this permit.*

Owner/Legal Representative Print Name: _____

Owner/Legal Representative Signature: _____ Date: _____

Pre-Construction Conference Required: Yes ☐ No ☒

Conditions: _____

The construction and installation requirements of Rules .1950, .1952, .1954, .1955, .1956, .1957, .1958, and .1959 are incorporated by reference into this permit and shall be met. Systems shall be installed in accordance with the attached system layout.

AOWE/PE Print Name: Jeff VaughanAOWE/PE Signature: Jeff VaughanDate: 05/19/2023

This AOWE/PE submittal is pursuant to and meets the requirements of G.S. 130A-335(a2) and (c5)

See attached site sketch



County: _____

This Section for Local Health Department Use Only

Initial submittal received: _____ by _____
Date Initials

Permit Number: _____

G.S. 130A-335(a6) states the following: *'If a local health department fails to act on an application for a construction authorization submitted pursuant to subsection (a5) of the section within 10 business days of receipt of a complete application, the local health department shall issue the construction authorization.'*

In accordance with G.S. 130A-335(a5) the construction authorization application is:

☐ Incomplete (If box is checked, information in this section is required.)

The following items are missing: _____

Copies of this were sent to the AOWE/PE and the Owner on _____
Date

State Authorized Agent: _____ Date: _____

☐ Denied (See attached report.)

Copies of this were sent to the AOWE/PE and the Owner on _____
Date

State Authorized Agent: _____ Date: _____

☐ Complete

State Authorized Agent: _____ Date of Issuance: _____

This Construction Authorization is issued pursuant to G.S. 130A-335(a2), (a5), and (a6) using the signed and sealed plans or evaluations attached here. This Construction Authorization is subject to revocation if the site plan, plat, or the intended use changes, or if information submitted in the application was falsified, inaccurate or misleading. The Construction Authorization shall not be affected by a change in ownership of the site. This Construction Authorization is subject to compliance with the provisions of the Laws and Rules for Sewage Treatment and Disposal and to the conditions of this permit. The location and identification of all property lines, easements, water lines, and other appropriate utilities shall be the responsibility of the owner. Final landscaping shall be constructed to divert water and establish vegetative cover.

The Department, the Department's authorized agents, and the local health departments shall be discharged and released from any liabilities, duties, and responsibilities imposed by statute or in common law from any claim arising out of or attributed to plans, evaluations, preconstruction conference findings, submittals, or actions from a person licensed pursuant to Chapter 89C of the General Statutes as a licensed engineer or a person certified pursuant to Article 5 of Chapter 90A of the General Statutes as an Authorized On-Site Wastewater Evaluator in GS 130A-335(a2), (a5), and (a7). The Department, the Department's authorized agents, and the local health departments shall be responsible and bear liability for their actions and evaluations and other obligations under State law or rule, including the issuance of the operations permit pursuant to GS 130A-337.

Construction Authorization Expiration Date: _____

See attached site sketch

SOIL/SITE EVALUATION
for ON-SITE WASTEWATER SYSTEM
(Complete all fields in full)

CLIENT: Ballentine Associates APPLICATION DATE 5/19/2023
ADDRESS: 221 Providence Rd. Chapel Hill, NC 27514 DATES EVALUATED: 04/24/2023
PROPOSED FACILITY: Single Family Residence PROPOSED DESIGN FLOW (.1949): 480GPD PROPERTY SIZE: 0.48 ac
LOCATION OF SITE: Olive Branch Rd. Fuquay Varina, NC 27526 PROPERTY RECORDED: No
WATER SUPPLY: ☐ Private ☐ Public ☐ Well ☐ Spring ☐ Other _____
EVALUATION METHOD: ☐ Auger Boring ☐ Pit ☐ Cut TYPE OF WASTEWATER: ☐ Sewage ☐ Industrial Process ☐ Mixed

P R O F I L E #	.1940 LANDSCAPE POSITION/ SLOPE %	HORIZON DEPTH (IN.)	SOIL MORPHOLOGY (.1941)		OTHER PROFILE FACTORS				PROFILE CLASS & LTAR
			.1941 STRUCTURE/ TEXTURE	.1941 CONSISTENCE/ MINERALOGY	.1942 SOIL WETNESS/ COLOR	.1943 SOIL DEPTH	.1956 SAPRO CLASS	.1944 RESTR HORIZ	
1, 2 3 4		A 0-6"	LS; Gr	NS; NP; VFr	10YR 3/3	36"			Provisionally Suitable 0.4GPD/ft2
		E 6-20"	LS; Gr	NS; NP; VFr	10YR 7/6				
		Bt1 12-36"	SCL; SBK	SS; SP; Fi-Fr	2.5YR 5/8				

DESCRIPTION	INITIAL SYSTEM	REPAIR SYSTEM	OTHER FACTORS (.1946): _____ SITE CLASSIFICATION (.1948): <u>Provisionally Suitable</u> EVALUATED BY: <u>Jeff Vaughan, Trent Bostic, Heath Clapp</u>
Available Space (.1945)	Provisionally Suitable	Provisionally Suitable	
System Type(s)	Accepted	Accepted	
Site LTAR	0.4GPD/Ft ²	0.4GPD/Ft ²	

COMMENTS

LEGEND

use the following standard abbreviations

LANDSCAPE POSITION	GROUP	SOIL TEXTURE	CONVENTIONAL .1955 LTAR*	LPP .1957 LTAR*	MINERALOGY/ CONSISTENCE	STRUCTURE
CC (Concave Slope)	I	S (Sand)	1.2 - 0.8	0.6 - 0.4	SEXP (Slightly Expansive)	G (Single Grain)
CV (Convex Slope)		LS (Loamy Sand)			EXP (Expansive)	M (Massive)
D (Drainage Way)						CR (Crumb)

DS (Debris Slump)	II	SL (Sandy Loam)	0.8 - 0.6	0.4 - 0.3		GR (Granular)
FP (Flood Plain)		L (Loam)				SBK (Subangular Blocky)
FS (Foot Slope)						ABK (Angular Blocky)
H (Head Slope)	III	Si (Silt)	0.6 - 0.3	0.3 - 0.15		PL (Platy)
L (Linear Slope)		SiCL (Silty Clay Loam)				PR (Prismatic)
N (Nose Slope)		CL (Clay Loam)				
R (Ridge)		SCL (Sandy Clay Loam)			<u>MOIST</u>	<u>WET</u>
S (Shoulder Slope)		SiL (Silt Loam)				
T (Terrace)	IV	SC (Sandy Clay)	0.4 - 0.1	0.2 - 0.05	VFR (Very Friable)	NS (Non-sticky)
		SiC (Silty Clay)			FR (Friable)	SS (Slightly Sticky)
		C (Clay)			FI (Firm)	S (Sticky)
		O (Organic)	None	None	VFI (Very Firm v. Very Sticky)	VS (Very Sticky)
					EFI (Extremely Firm)	NP (Non-plastic)
						SP (Slightly Plastic)
						P (Plastic)
						VP (Very Plastic)

NOTES

HORIZON DEPTH In inches below natural soil surface

DEPTH OF FILL In inches from land surface

RESTRICTIVE HORIZON Thickness and depth from land surface

SAPROLITE S(suitable) or U(unsuitable)

SOIL WETNESS Inches from land surface to free water or inches from land surface to soil colors with chroma 2 or less - record Munsell color chip designation

CLASSIFICATION S (Suitable), PS (Provisionally Suitable), or U (Unsuitable)

Evaluation of saprolite shall be by pits.


Long-term Acceptance Rate (LTAR): gal/day/ft²

*Adjust LTAR due to depth, consistence, structure, soil wetness, landscape, position, wastewater flow and quality.

Show profile locations and other site features (dimensions, reference or benchmark, and North).

BIRCHWOOD TRAILS - LOT 87

Project Location	Olive Branch Rd
	Fuquay Varina, NC 27526
	Harnett County
	PIN: ----
Project Owner	Ballentine Associates, PA
	221 Providence Rd
	Chapel Hill, NC 27514
	919-929-0481
	dillons@ballentineassociates
Project Consultant	Jeff Vaughan, L.S.S
	(919) 367-6313
	Trent Bostic
	(919) 367-6322
	Agri-Waste Technology, Inc.
	501 N. Salem Street, Suite 203
	Apex, NC 27502
	(919) 859-0669
	(919) 233-1970 Fax
System Overview	Single Family Residence
	Four (4) Bedroom, 480 gpd
	Gravity Fed with Parallel Distribution
	Accepted/Innovative Trench Product

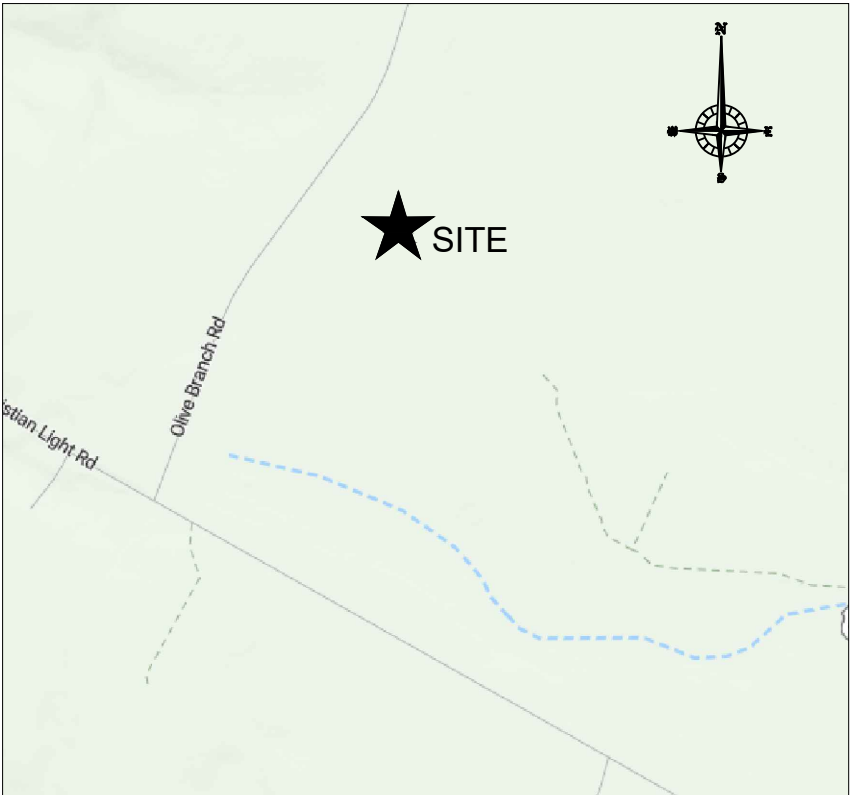

VICINITY MAP

Sheet Index

Sheet 1	Cover Sheet
Sheet 2	Property Layout
Sheet 3	Primary Layout
Sheet 4	Detail Sheet
Sheet 5	Excavation Safety



AWT
Engineers and Soil Scientists
Agri-Waste Technology, Inc.
501 N. Salem Street, Suite 203 Apex,
North Carolina 27502
919-859-0669 www.agriwaste.com

Ballentine Associates, PA
Birchwood Trails - Lot 87



Project Location:
Olive Branch Rd
Fuquay Varina, NC 27526
Harnett County
PIN: ----

Project Owner:
Ballentine Associates, PA
221 Providence Rd
Chapel Hill, NC 27514
919-929-0481
dillons@ballentineassociates

NC ONSITE WASTEWATER
EVALUATOR SEAL



REV.	ISSUED DATE	DESCRIPTION
SHEET TITLE		
Cover Sheet		
DRAWN BY: T. Bostic	CREATED ON: 05/19/2023	
REVISED BY: ####	REVISED ON: ####	
RELEASED BY: ####	RELEASED ON: ####	
DRAWING NUMBER		
WW-1		

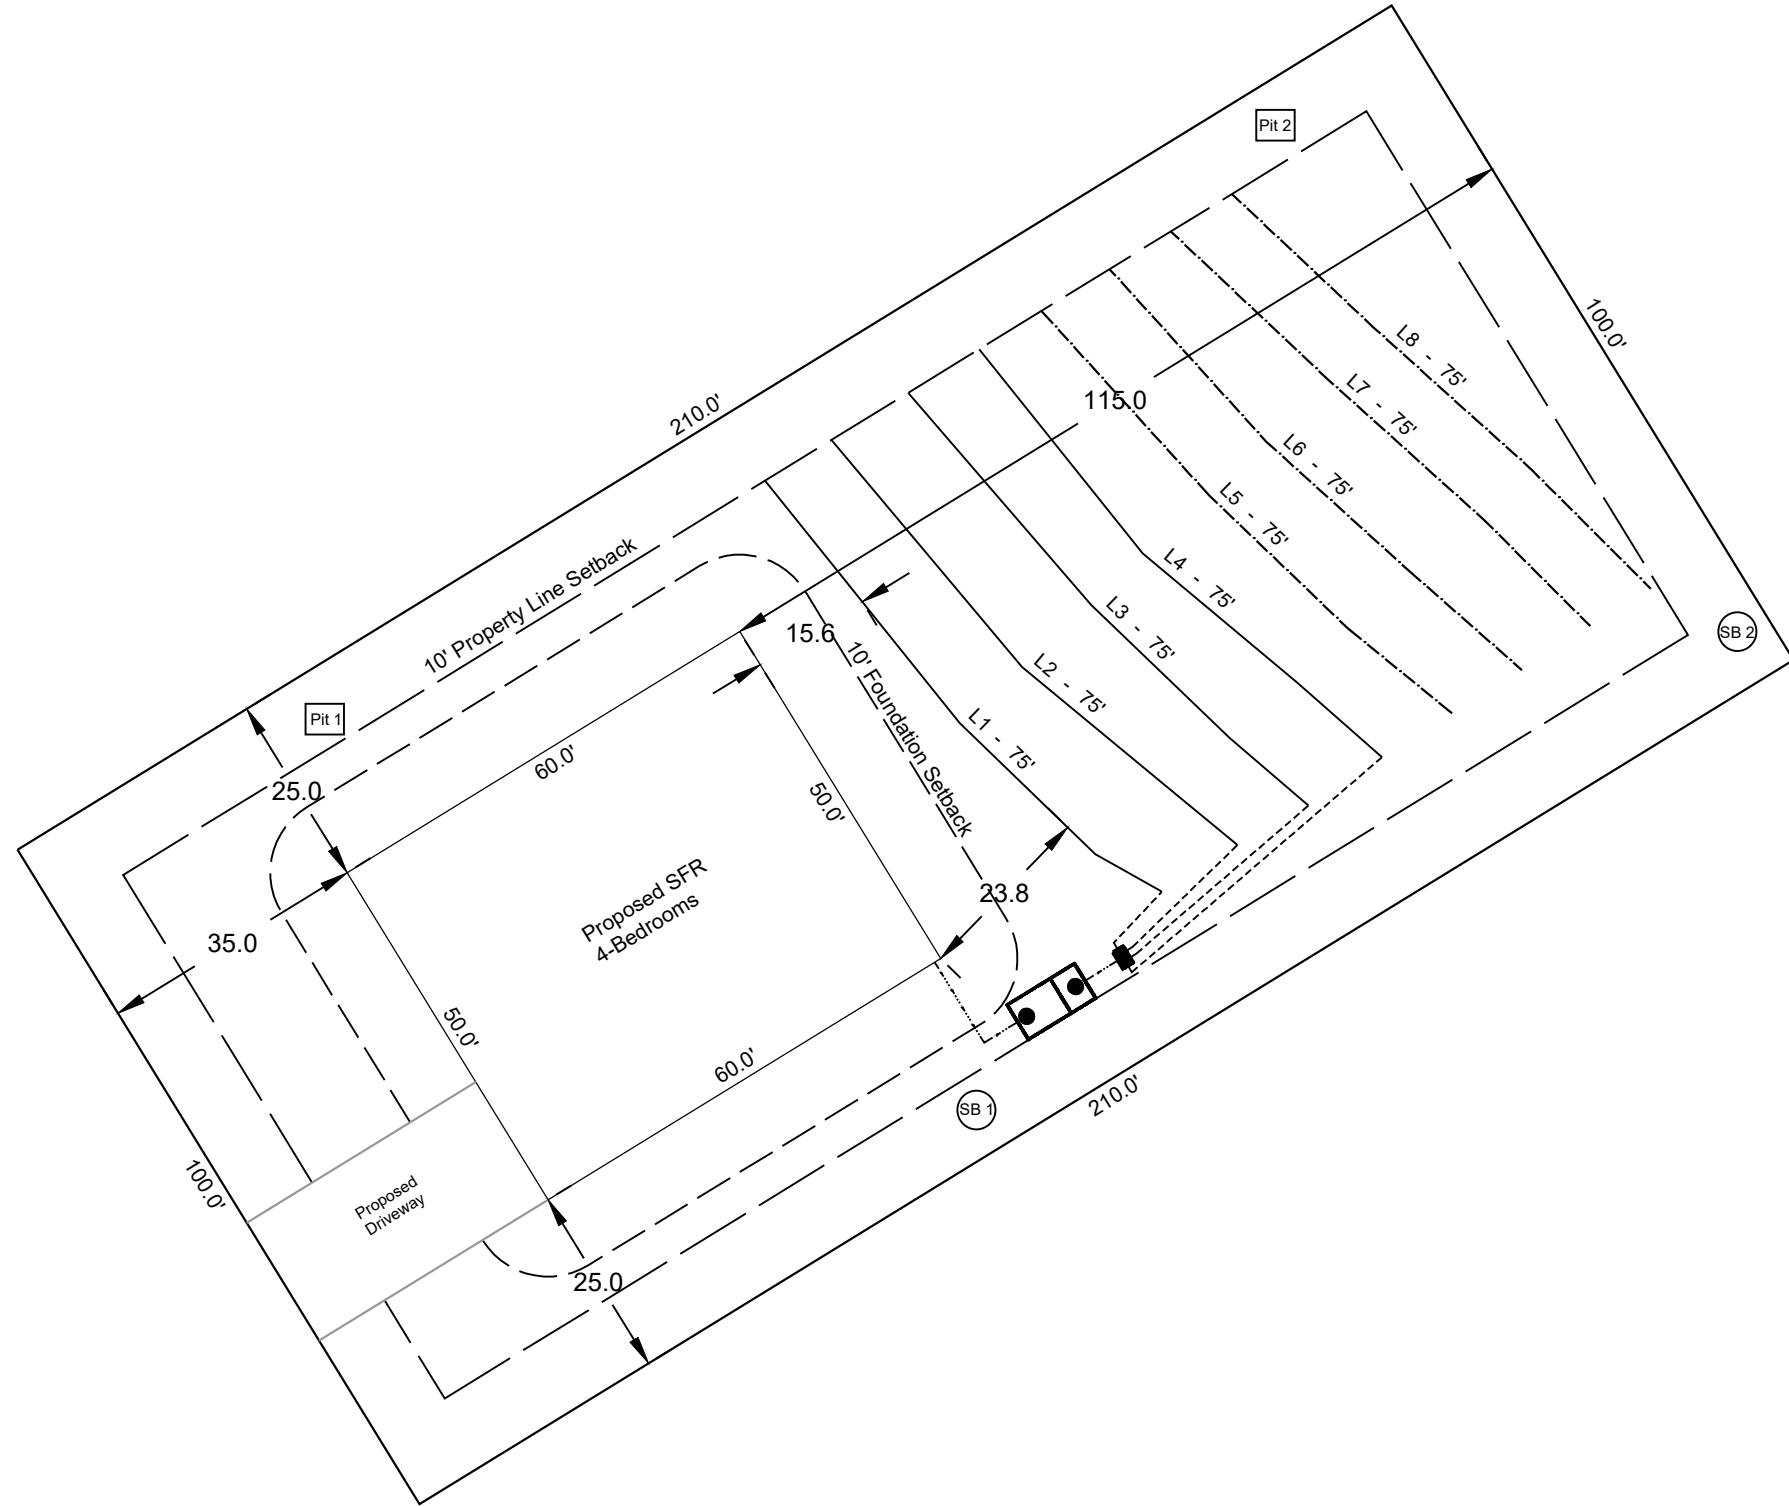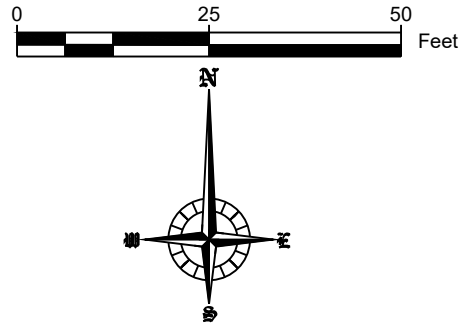

Ballentine Associates, PA
Birchwood Trails - Lot 87

Project Location:
Olive Branch Rd
Fuquay Varina, NC 27526
Harnett County
PIN: ---

Project Owner:
Ballentine Associates, PA
221 Providence Rd
Chapel Hill, NC 27514
919-929-0481
dillons@ballentineassociates

NC ONSITE WASTEWATER
EVALUATOR SEAL



REV.	ISSUED DATE	DESCRIPTION
------	-------------	-------------

SHEET TITLE

Property Layout

DRAWN BY: T. Bostic	CREATED ON: 05/19/2023
REVISED BY: ####	REVISED ON: ####
RELEASED BY: ####	RELEASED ON: ####

DRAWING NUMBER

WW-2

General Drainfield Notes:


1. Clear all trees less than 8" in diameter (measured at a height 3' from soil surface) from the drainfield.
2. Vegetation that will re-grow from a cut stump shall be stumped or pulled from the ground. Stumps shall not be pushed over.
3. Drainfield area shall be cleared of all leaves, pine straw, debris, etc. The accumulated material shall be removed from the drainfield.
4. In clayey soils, sides of trenches shall be raked and limed per manufacturer's instructions.
5. Supply lines shall be installed with a minimum of 18" cover.
6. The trenches shall be backfilled appropriately so that no low areas are present.
7. Apply lime over the drainfield area as needed. Seed fine fescue over the drainfield at the rate
8. recommended by the seed manufacturer. Hand rake the seed into the soil surface. Straw the seeded area at the rate of 1.5-2 bales per 1000 sq. ft.

Installation Notes:

Contractor to adjust tank placements as necessary to maintain:

1. 5' downslope NO foundation drain
2. Min. 12" cover over Septic Tank (Not to exceed 36")
3. Min. 18" cover over pipes
4. Min. 2% grade on gravity pipe from house to Septic Tank

Note:
Primary distribution is parallel w/ D-box. Primary is Quick4 Plus Standard.

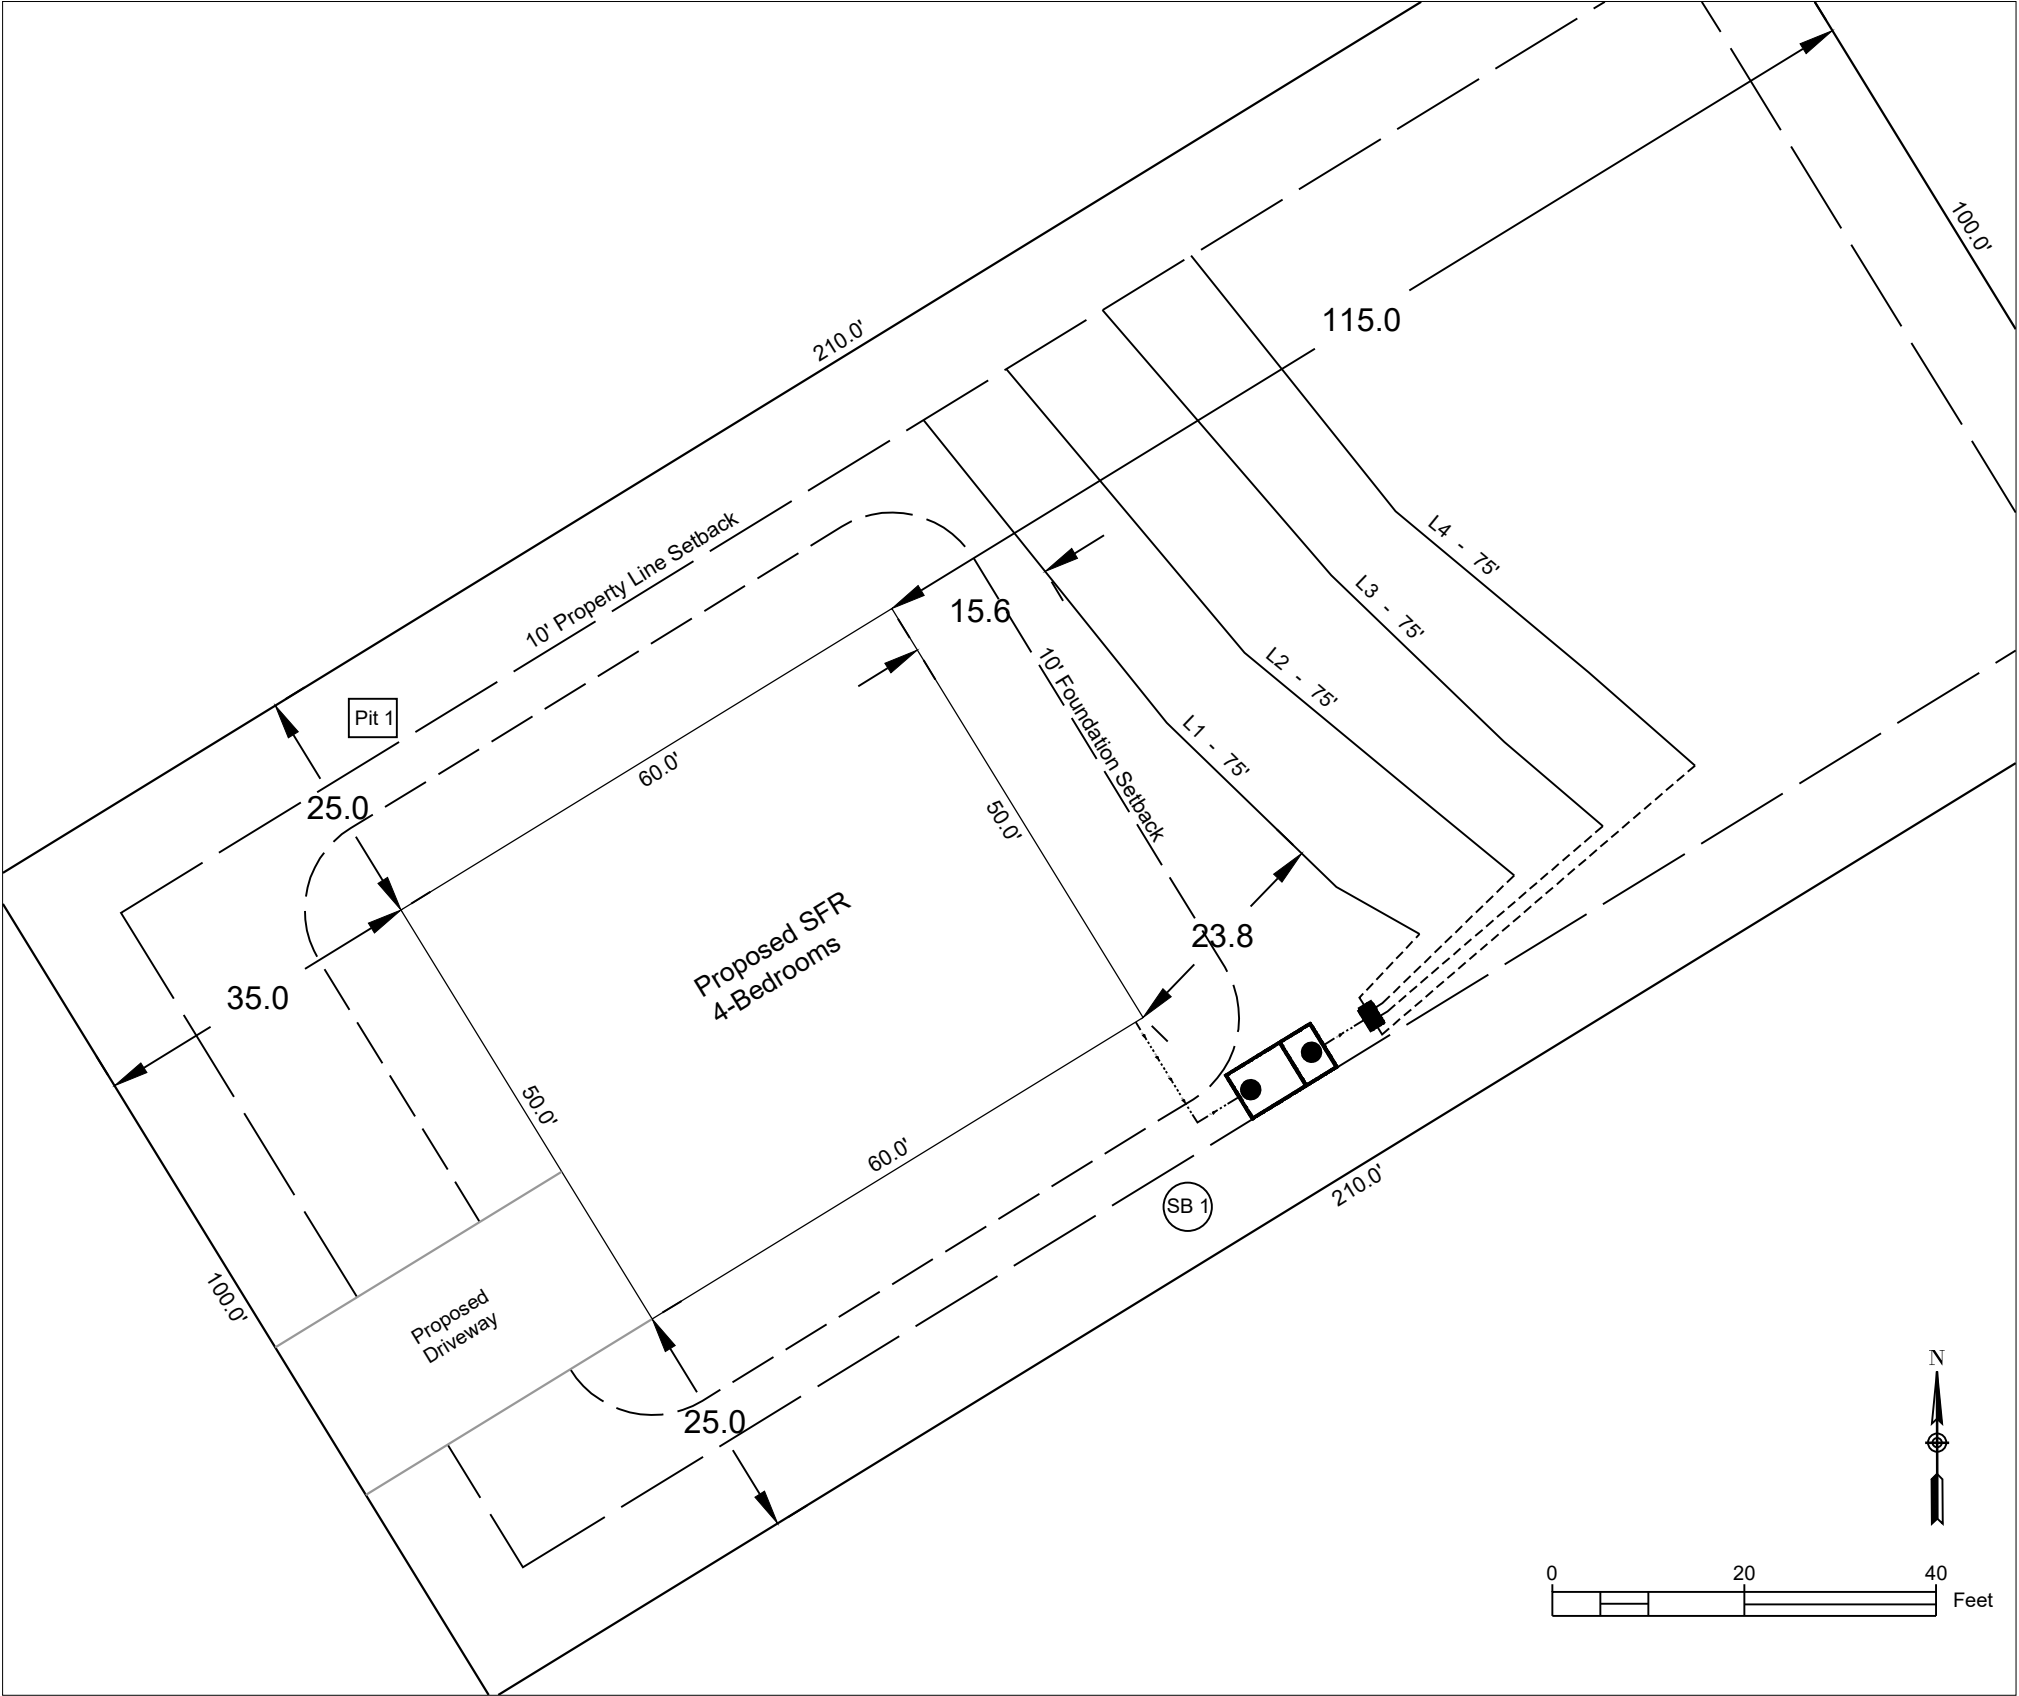

System Layout

SOURCE: Agri-Waste Technology, Inc.

Ballentine Associates, PA
Birchwood Trails - Lot 87

Project Location:
Olive Branch Rd
Fuquay Varina, NC 27526
Harnett County
PIN: ---

Project Owner:
Ballentine Associates, PA
221 Providence Rd
Chapel Hill, NC 27514
919-929-0481
dillons@ballentineassociates

NC ONSITE WASTEWATER
EVALUATOR SEAL




REV.	ISSUED DATE	DESCRIPTION

SHEET TITLE
Primary Layout

DRAWN BY: T. Bostic	CREATED ON: 05/19/2023
REVISED BY: ####	REVISED ON: ####
RELEASED BY: ####	RELEASED ON: ####


DRAWING NUMBER

WW-3

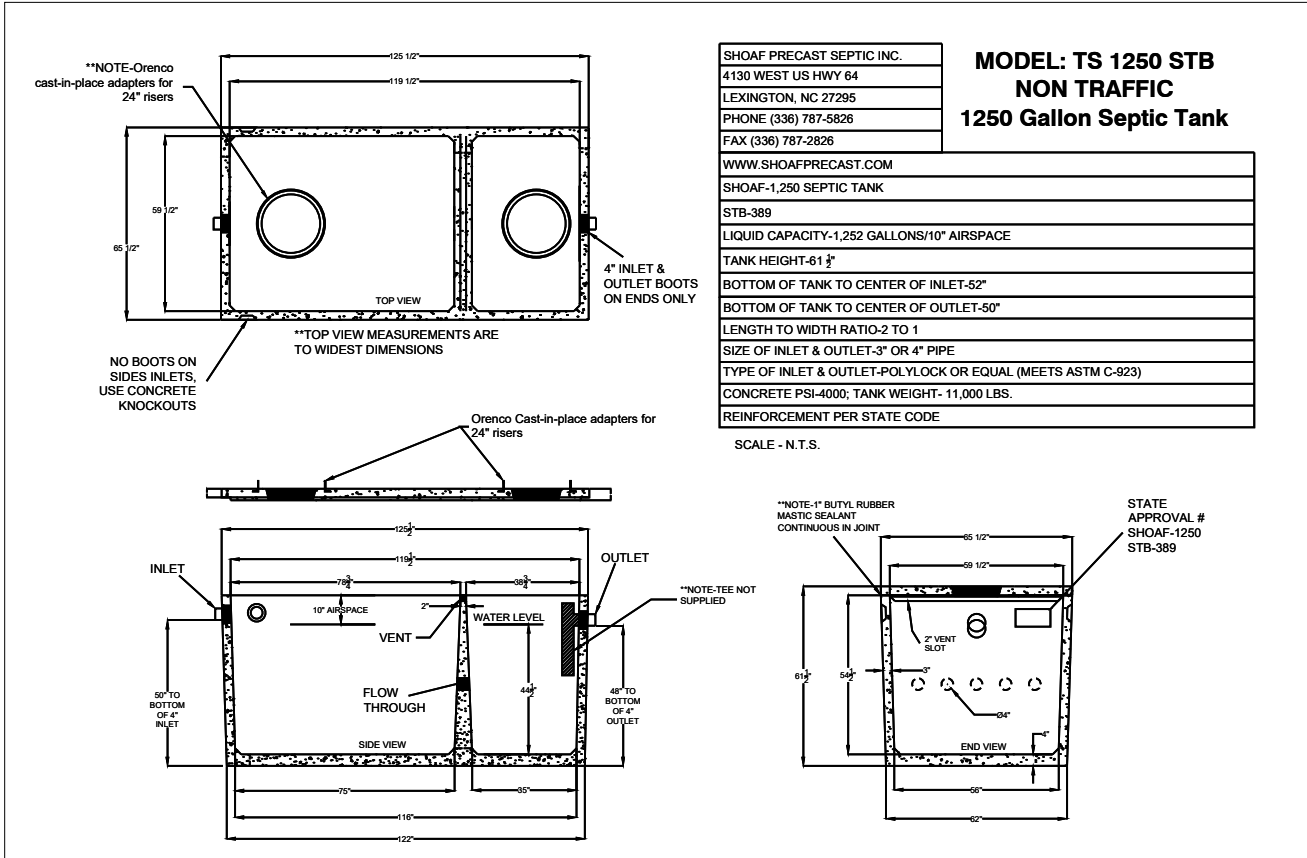


1 Septic Tank

SOURCE: Shoaf Precast Septic, Inc.

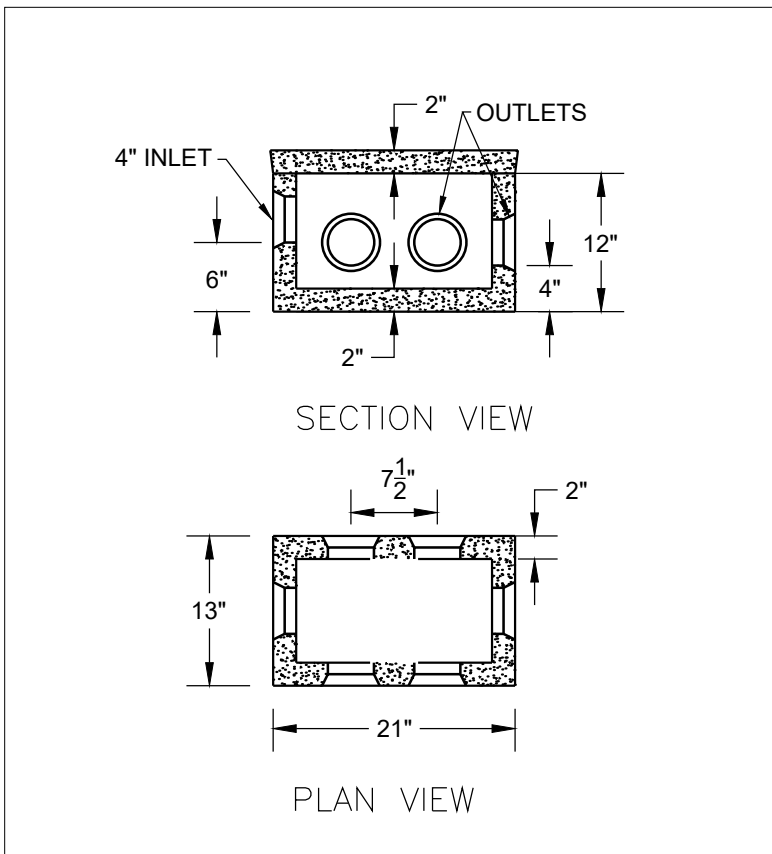

3 Distribution Box

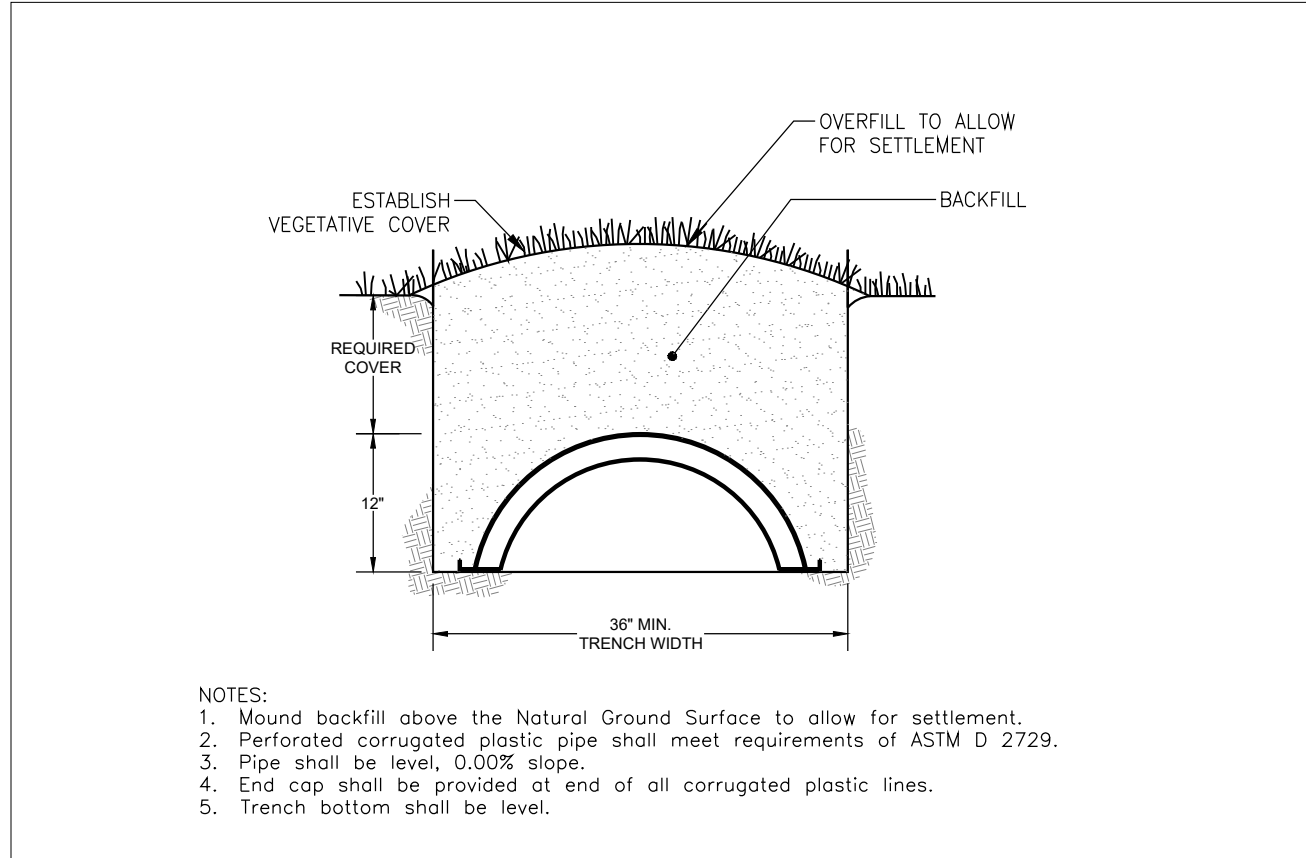

2 Chambers - Trench Cross-Section (Typical)

INFILTRATOR Water Technologies, LLC



AWT
Engineers and Soil Scientists
Agri-Waste Technology, Inc.
501 N. Salem Street, Suite 203
Apex, North Carolina 27502
919-859-0669
www.agriwaste.com

Ballentine Associates, PA
Birchwood Trails - Lot 87

Project Location:
Olive Branch Rd
Fuquay Varina, NC 27526
Harnett County
PIN: ---

Project Owner:
Ballentine Associates, PA
221 Providence Rd
Chapel Hill, NC 27514
919-929-0481
dillons@ballentineassociates.com

NC ONSITE WASTEWATER
EVALUATOR SEAL

REV. ISSUED DATE DESCRIPTION

SHEET TITLE

Detail Sheet

DRAWN BY:
T. Bostic

CREATED ON:
05/19/2023

REVISED BY:
####

REVISED ON:
####

RELEASED BY:
####

RELEASED ON:
####

DRAWING NUMBER

WW-4

Trenching and Excavation Safety

The employer must comply with the trenching and excavation requirements of 29 CFR 1926.651 and 1926.652 or comparable OSHA-approved state plan requirements.

Inspection of Excavations
OSHA standards require that a competent person inspect trenches daily and as conditions change before worker entry to ensure elimination of excavation hazards. A competent person is an individual who is capable of identifying existing and predictable hazards or working conditions that are hazardous, unsanitary, or dangerous to workers, soil types and protective systems required, and who is authorized to take prompt corrective measures to eliminate these hazards and conditions.

Access and Egress
OSHA standards require safe access and egress to all excavations, including ladders, steps, ramps, or other safe means of exit for employees working in trench excavations 4 feet (1.22 meters) or deeper. These devices must be located within 25 feet (7.6 meters) of all workers.

Recommendations
Heavy equipment and trucks should stay as far as possible from the edge of any trench. Always use pads under stabilizers to minimize ground pressures that could lead to failures.

(b) Definitions

"Cemented soil" means a soil in which the particles are held together by a chemical agent, such as calcium carbonate, such that a hand-size sample cannot be crushed into powder or individual soil particles by finger pressure.
"Cohesive soil" means clay (fine grained soil), or soil with a high clay content, which has cohesive strength. Cohesive soil does not crumble, can be excavated with vertical sideslopes, and is plastic when moist. Cohesive soil is hard to break up when dry, and exhibits significant cohesion when submerged. Cohesive soils include clayey silt, sandy clay, silty clay, clay and organic clay.
"Dry soil" means soil that does not exhibit visible signs of moisture content.
"Fissured" means a soil material that has a tendency to break along definite planes of fracture with little resistance, or a material that exhibits open cracks, such as tension cracks, in an exposed surface.
"Granular soil" means gravel, sand, or silt (coarse grained soil) with little or no clay content. Granular soil has no cohesive strength. Some moist granular soils exhibit apparent cohesion. Granular soil cannot be molded when moist and crumbles easily when dry.
"Layered system" means two or more distinctly different soil or rock types arranged in layers. Micaceous seams or weakened planes in rock or shale are considered layered.
"Moist soil" means a condition in which a soil looks and feels damp. Moist cohesive soil can easily be shaped into a ball and rolled into small diameter threads before crumbling. Moist granular soil that contains some cohesive material will exhibit signs of cohesion between particles.
"Plastic" means a property of a soil which allows the soil to be deformed or molded without cracking, or appreciable volume change.
"Saturated soil" means a soil in which the voids are filled with water. Saturation does not require flow. Saturation, or near saturation, is necessary for the proper use of instruments such as a pocket penetrometer or shear vane.

"Soil classification system" means, for the purpose of this subpart, a method of categorizing soil and rock deposits in a hierarchy of Stable Rock, Type A, Type B, and Type C, in decreasing order of stability. The categories are determined based on an analysis of the properties and performance characteristics of the deposits and the characteristics of the deposits and the environmental conditions of exposure.
"Stable rock" means natural solid mineral matter that can be excavated with vertical sides and remain intact while exposed.
"Submerged soil" means soil which is underwater or is free seeping.

"Type A" means cohesive soils with an unconfined, compressive strength of 1.5 ton per square foot (tsf) (144 kPa) or greater. Examples of cohesive soils are: clay, silty clay, sandy clay, clay loam and, in some cases, silty clay loam and sandy clay loam. Cemented soils such as caliche and hardpan are also considered Type A.
However, no soil is Type A if:
(i) The soil is fissured; or
(ii) The soil is subject to vibration from heavy traffic, pile driving, or similar effects; or
(iii) The soil has been previously disturbed; or
(iv) The soil is part of a sloped, layered system where the layers dip into the excavation on a slope of four horizontal to one vertical (4H:1V) or greater; or
(v) The material is subject to other factors that would require it to be classified as a less stable material.

"Type B" means:
(i) Cohesive soil with an unconfined compressive strength greater than 0.5 tsf (48 kPa) but less than 1.5 tsf (144 kPa); or
(ii) Granular cohesionless soils including: angular gravel (similar to crushed rock), silt, silt loam, sandy loam and, in some cases, silty clay loam and sandy clay loam.
(iii) Previously disturbed soils except those which would otherwise be classed as Type C soil.
(iv) Soil that meets the unconfined compressive strength or cementation requirements for Type A, but is fissured or subject to vibration; or
(v) Dry rock that is not stable; or
(vi) Material that is part of a sloped, layered system where the layers dip into the excavation on a slope less steep than four horizontal to one vertical (4H:1V), but only if the material would otherwise be classified as Type B.

"Type C" means:
(i) Cohesive soil with an unconfined compressive strength of 0.5 tsf (48 kPa) or less; or
(ii) Granular soils including gravel, sand, and loamy sand; or
(iii) Submerged soil or soil from which water is freely seeping; or
(iv) Submerged rock that is not stable, or
(v) Material in a sloped, layered system where the layers dip into the excavation or a slope of four horizontal to one vertical (4H:1V) or steeper.

"Unconfined compressive strength" means the load per unit area at which a soil will fail in compression. It can be determined by laboratory testing, or estimated in the field using a pocket penetrometer, by thumb penetration tests, and other methods.
"Wet soil" means soil that contains significantly more moisture than moist soil, but in such a range of values that cohesive material will slump or begin to flow when vibrated. Granular material that would exhibit cohesive properties when moist will lose those cohesive properties when wet.





(c) Requirements

- (1) Classification of soil and rock deposits. Each soil and rock deposit shall be classified by a competent person as Stable Rock, Type A, Type B, or Type C in accordance with the definitions set forth in paragraph (b) of this appendix.
- (2) Basis of classification. The classification of the deposits shall be made based on the results of at least one visual and at least one manual analysis. Such analyses shall be conducted by a competent person using tests described in paragraph (d) below, or in other recognized methods of soil classification and testing such as those adopted by the American Society for Testing Materials, or the U.S. Department of Agriculture textural classification system.
- (3) Visual and manual analyses. The visual and manual analyses, such as those noted as being acceptable in paragraph (d) of this appendix, shall be designed and conducted to provide sufficient quantitative and qualitative information as may be necessary to identify properly the properties, factors, and conditions affecting the classification of the deposits.
- (4) Layered systems. In a layered system, the system shall be classified in accordance with its weakest layer. However, each layer may be classified individually where a more stable layer lies under a less stable layer.
- (5) Reclassification. If, after classifying a deposit, the properties, factors, or conditions affecting its classification change in any way, the changes shall be evaluated by a competent person. The deposit shall be reclassified as necessary to reflect the changed circumstances.

(d) Acceptable visual and manual tests

- (1) Visual tests. Visual analysis is conducted to determine qualitative information regarding the excavation site in general, the soil adjacent to the excavation, the soil forming the sides of the open excavation, and the soil taken as samples from excavated material.
 - (i) Observe samples of soil that are excavated and soil in the sides of the excavation. Estimate the range of particle sizes and the relative amounts of the particle sizes. Soil that is primarily composed of fine-grained material material is cohesive material. Soil composed primarily of coarse-grained sand or gravel is granular material.
 - (ii) Observe soil as it is excavated. Soil that remains in clumps when excavated is cohesive. Soil that breaks up easily and does not stay in clumps is granular.
 - (iii) Observe the side of the opened excavation and the surface area adjacent to the excavation. Crack-like openings such as tension cracks could indicate fissured material. If chunks of soil spall off a vertical side, the soil could be fissured. Small spalls are evidence of moving ground and are indications of potentially hazardous situations.
 - (iv) Observe the area adjacent to the excavation and the excavation itself for evidence of existing utility and other underground structures, and to identify previously disturbed soil.
 - (v) Observe the opened side of the excavation to identify layered systems. Examine layered systems to identify if the layers slope toward the excavation. Estimate the degree of slope of the layers.
 - (vi) Observe the area adjacent to the excavation and the sides of the opened excavation for evidence of surface water, water seeping from the sides of the excavation, or the location of the level of the water table.
 - (vii) Observe the area adjacent to the excavation and the area within the excavation for sources of vibration that may affect the stability of the excavation face.

- (2) Manual tests. Manual analysis of soil samples is conducted to determine quantitative as well as qualitative properties of soil and to provide more information in order to classify soil properly.
 - (i) Plasticity. Mold a moist or wet sample of soil into a ball and attempt to roll it into threads as thin as 1/8-inch in diameter. Cohesive material can be successfully rolled into threads without crumbling. For example, if at least a two inch (50 mm) length of 1/8-inch thread can be held on one end without tearing, the soil is cohesive.
 - (ii) Dry strength. If the soil is dry and crumbles on its own or with moderate pressure into individual grains or fine powder, it is granular (any combination of gravel, sand, or silt). If the soil is dry and falls into clumps which break up into smaller clumps, but the smaller clumps can only be broken up with difficulty, it may be clay in any combination with gravel, sand or silt. If the dry soil breaks into clumps which do not break up into small clumps and which can only be broken with difficulty, and there is no visual indication the soil is fissured, the soil may be considered unfissured.
 - (iii) Thumb penetration. The thumb penetration test can be used to estimate the unconfined compressive strength of cohesive soils. (This test is based on the thumb penetration test described in American Society for Testing and Materials (ASTM) Standard designation D2488 - "Standard Recommended Practice for Description of Soils (Visual - Manual Procedure).") Type A soils with an unconfined compressive strength of 1.5 tsf can be readily indented by the thumb, however, they can be penetrated by the thumb only with very great effort. Type C soils with an unconfined compressive strength of 0.5 tsf can be easily penetrated several inches by the thumb, and can be molded by light finger pressure. This test should be conducted on an undisturbed soil sample, such as a large clump of spoil, as soon as practicable after excavation to keep to a minimum the effects of exposure to drying influences.If the excavation is later exposed to wetting influences (rain, flooding), the classification of the soil must be changed accordingly.
 - (iv) Other strength tests. Estimates of unconfined compressive strength of soils can also be obtained by use of a pocket penetrometer or by using a hand-operated shearvane.
 - (v) Drying test. The basic purpose of the drying test is to differentiate between cohesive material with fissures, unfissured cohesive material, and granular material. The procedure for the drying test involves drying a sample of soil that is approximately one inch thick (2.54 cm) and six inches (15.24 cm) in diameter until it is thoroughly dry:
 - (A) If the sample develops cracks as it dries, significant fissures are indicated.
 - (B) Samples that dry without cracking are to be broken by hand. If considerable force is necessary to break a sample, the soil has significant cohesive material content. The soil can be classified as an unfissured cohesive material and the unconfined compressive strength should be determined.
 - (C) If a sample breaks easily by hand, it is either a fissured cohesive material or a granular material. To distinguish between the two, pulverize the dried clumps of the sample by hand or by stepping on them. If the clumps do not pulverize easily, the material is cohesive with fissures.If they pulverize easily into very small fragments, the material is granular.

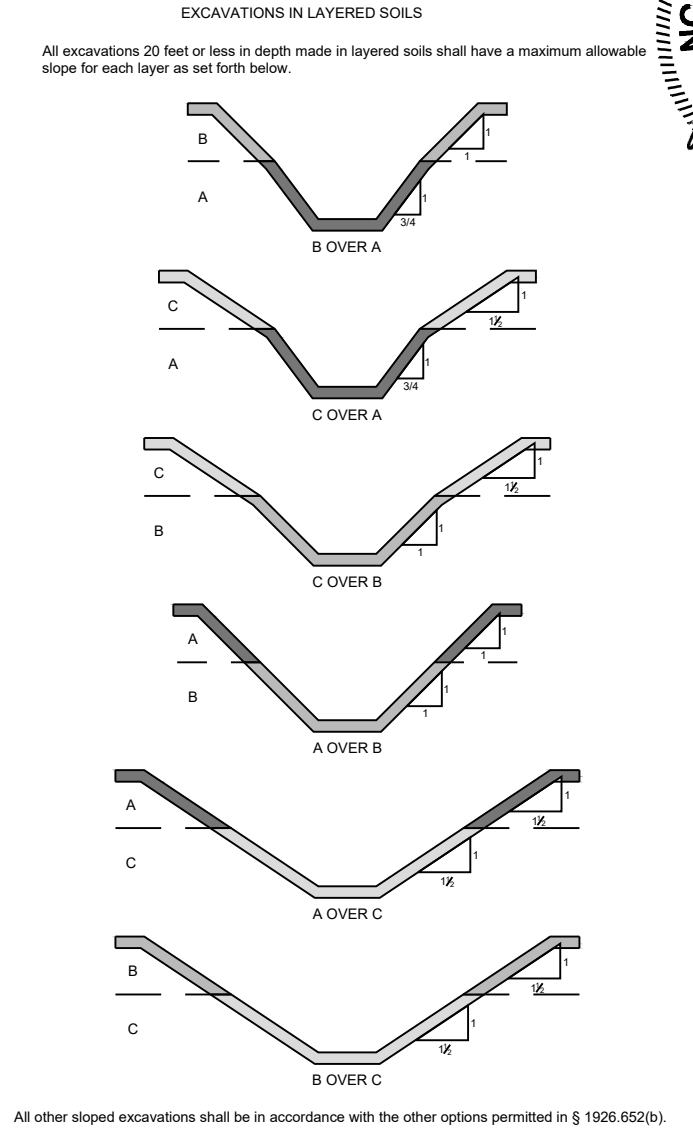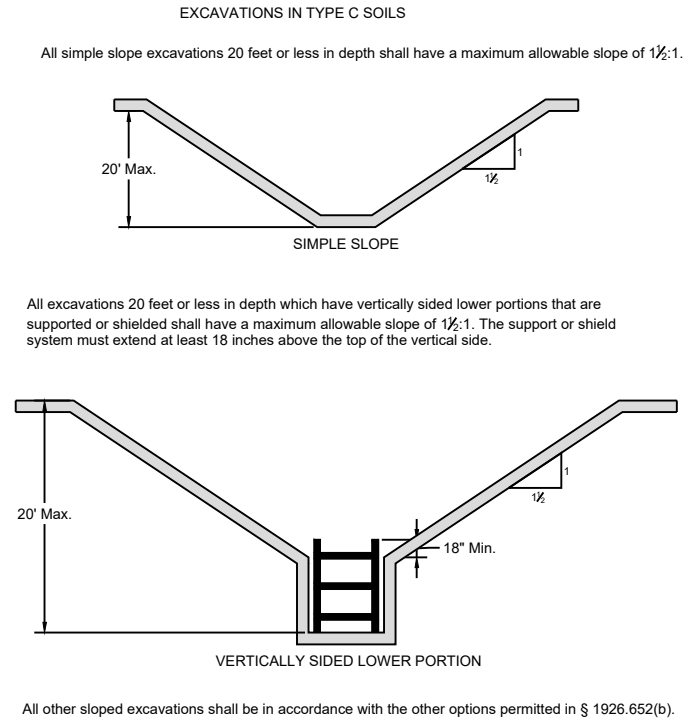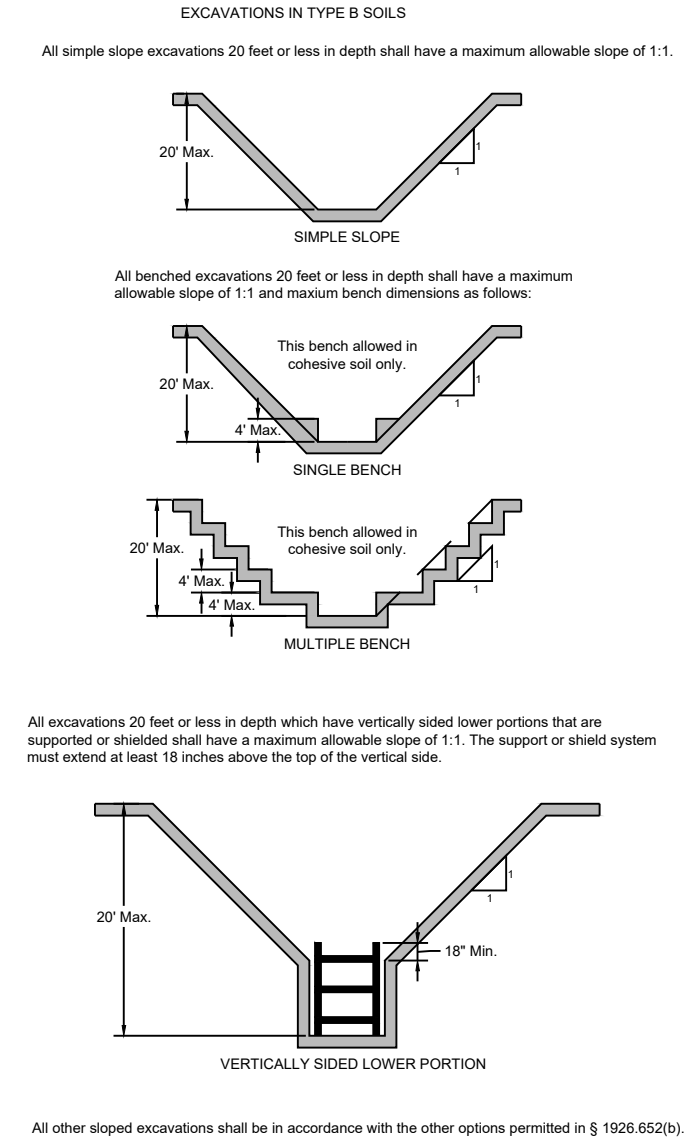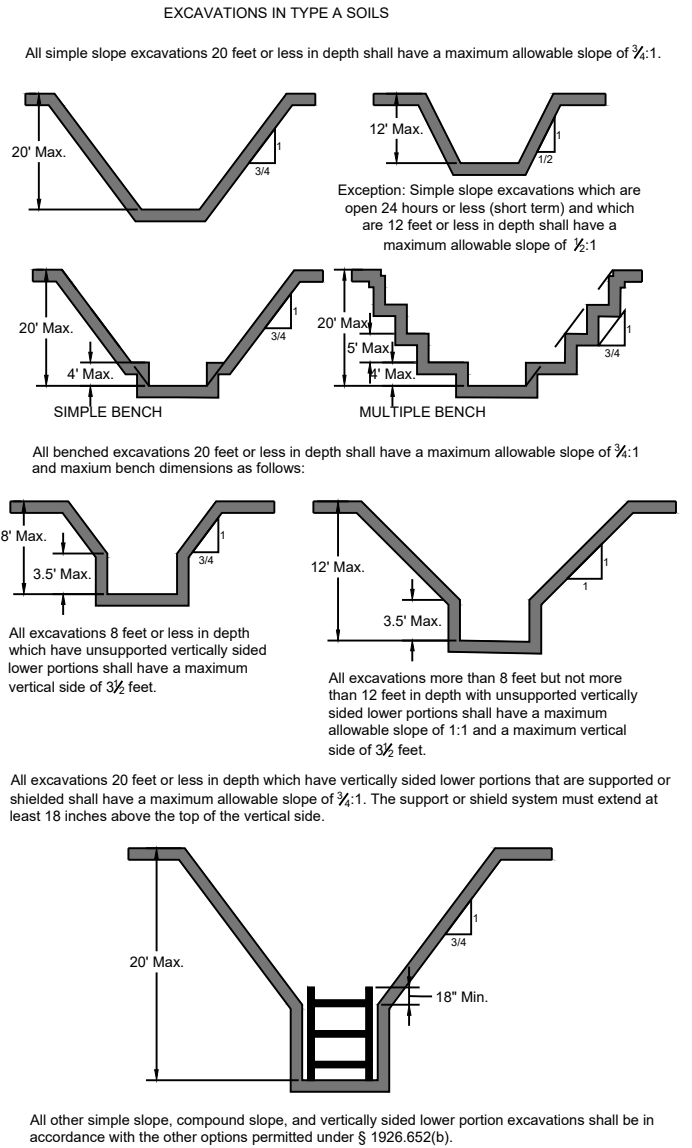

AWT
Engineers and Soil Scientists
Agri-Waste Technology, Inc.
501 N. Salem Street, Suite 203
Apex, North Carolina 27502
919-859-0669
www.agriwaste.com

Ballentine Associates, PA
Birchwood Trails - Lot 87

Project Location:
Olive Branch Rd
Fuquay Varina, NC 27526
Harnett County
PIN: ----

Project Owner:
Ballentine Associates, PA
221 Providence Rd
Chapel Hill, NC 27514
919-929-0481
dillons@ballentineassociates.com

NC ONSITE WASTEWATER
EVALUATOR SEAL



REV.	ISSUED DATE	DESCRIPTION
------	-------------	-------------

SHEET TITLE
Excavation Safety

DRAWN BY: T. Bostic	CREATED ON: 05/19/2023
REVISED BY: ####	REVISED ON: ####
RELEASED BY: ####	RELEASED ON: ####

DRAWING NUMBER
WW-5



AGRITEC-01

GKROHL

CERTIFICATE OF LIABILITY INSURANCE

DATE (MM/DD/YYYY)

1/23/2023

THIS CERTIFICATE IS ISSUED AS A MATTER OF INFORMATION ONLY AND CONFERS NO RIGHTS UPON THE CERTIFICATE HOLDER. THIS CERTIFICATE DOES NOT AFFIRMATIVELY OR NEGATIVELY AMEND, EXTEND OR ALTER THE COVERAGE AFFORDED BY THE POLICIES BELOW. THIS CERTIFICATE OF INSURANCE DOES NOT CONSTITUTE A CONTRACT BETWEEN THE ISSUING INSURER(S), AUTHORIZED REPRESENTATIVE OR PRODUCER, AND THE CERTIFICATE HOLDER.

IMPORTANT: If the certificate holder is an ADDITIONAL INSURED, the policy(ies) must have ADDITIONAL INSURED provisions or be endorsed. If SUBROGATION IS WAIVED, subject to the terms and conditions of the policy, certain policies may require an endorsement. A statement on this certificate does not confer rights to the certificate holder in lieu of such endorsement(s).

PRODUCER Hartsfield & Nash Agency, Inc. 10405 Ligon Mill Rd., Ste H Wake Forest, NC 27587	CONTACT NAME: Connie Garkalns	
	PHONE (A/C, No, Ext): (919) 556-3698 FAX (A/C, No): (919) 556-8758	
	E-MAIL ADDRESS: Connie@hartsfield-nash.com	
	INSURER(S) AFFORDING COVERAGE	NAIC #
	INSURER A : Selective Insurance Company of the Southeast	39926
INSURED Agri-Waste Technology Inc 501 N. Salem St Ste 203 Apex, NC 27502	INSURER B : ACCIDENT FUND INSURANCE COMPANY OF AMERICA	10166
	INSURER C : Evanston Insurance Company	
	INSURER D :	
	INSURER E :	
	INSURER F :	

COVERAGES

CERTIFICATE NUMBER:

REVISION NUMBER:

THIS IS TO CERTIFY THAT THE POLICIES OF INSURANCE LISTED BELOW HAVE BEEN ISSUED TO THE INSURED NAMED ABOVE FOR THE POLICY PERIOD INDICATED. NOTWITHSTANDING ANY REQUIREMENT, TERM OR CONDITION OF ANY CONTRACT OR OTHER DOCUMENT WITH RESPECT TO WHICH THIS CERTIFICATE MAY BE ISSUED OR MAY PERTAIN, THE INSURANCE AFFORDED BY THE POLICIES DESCRIBED HEREIN IS SUBJECT TO ALL THE TERMS, EXCLUSIONS AND CONDITIONS OF SUCH POLICIES. LIMITS SHOWN MAY HAVE BEEN REDUCED BY PAID CLAIMS.

INSR LTR	TYPE OF INSURANCE	ADDL INSD	SUBR WVD	POLICY NUMBER	POLICY EFF (MM/DD/YYYY)	POLICY EXP (MM/DD/YYYY)	LIMITS
A	☒ COMMERCIAL GENERAL LIABILITY ☐ CLAIMS-MADE ☒ OCCUR GEN'L AGGREGATE LIMIT APPLIES PER: ☐ POLICY ☒ PROJECT ☐ LOC OTHER:			S 2253659	1/18/2023	1/18/2024	EACH OCCURRENCE \$ 2,000,000
							DAMAGE TO RENTED PREMISES (Ea occurrence) \$ 300,000
							MED EXP (Any one person) \$ 10,000
							PERSONAL & ADV INJURY \$ 2,000,000
							GENERAL AGGREGATE \$ 4,000,000
							PRODUCTS - COMP/OP AGG \$ 4,000,000
							\$
A	☒ AUTOMOBILE LIABILITY ☒ ANY AUTO ☐ OWNED AUTOS ONLY ☐ SCHEDULED AUTOS ☐ HIRED AUTOS ONLY ☐ NON-OWNED AUTOS ONLY			S 2253659	1/18/2023	1/18/2024	COMBINED SINGLE LIMIT (Ea accident) \$ 1,000,000
							BODILY INJURY (Per person) \$
							BODILY INJURY (Per accident) \$
							PROPERTY DAMAGE (Per accident) \$
							\$
A	☒ UMBRELLA LIAB ☒ OCCUR ☐ EXCESS LIAB ☐ CLAIMS-MADE DED ☐ RETENTION \$			S 2253659	1/18/2023	1/18/2024	EACH OCCURRENCE \$ 2,000,000
							AGGREGATE \$ 2,000,000
							\$
B	WORKERS COMPENSATION AND EMPLOYERS' LIABILITY ANY PROPRIETOR/PARTNER/EXECUTIVE OFFICER/MEMBER EXCLUDED? (Mandatory in NH) If yes, describe under DESCRIPTION OF OPERATIONS below	Y / N ☒ N	N / A	100003072	1/18/2023	1/18/2024	☒ PER STATUTE ☐ OTH-ER
							E.L. EACH ACCIDENT \$ 1,000,000
							E.L. DISEASE - EA EMPLOYEE \$ 1,000,000
							E.L. DISEASE - POLICY LIMIT \$ 1,000,000
C	Prof & Pollution			MKL3ENV103400	8/22/2022	8/22/2023	Each Claim \$ 5,000,000
A	Leased / Rented			S 2253659	1/18/2023	1/18/2024	Equipment \$ 25,000

DESCRIPTION OF OPERATIONS / LOCATIONS / VEHICLES (ACORD 101, Additional Remarks Schedule, may be attached if more space is required)

CERTIFICATE HOLDER

CANCELLATION

***This is ONLY For Informational Purposes
Contact Agency for Specific Holder info to be added

SHOULD ANY OF THE ABOVE DESCRIBED POLICIES BE CANCELLED BEFORE THE EXPIRATION DATE THEREOF, NOTICE WILL BE DELIVERED IN ACCORDANCE WITH THE POLICY PROVISIONS.

AUTHORIZED REPRESENTATIVE