


Products					
Net Qty	Plies		Product	Length	PlotID
2	2		1-3/4" x 9-1/2" VERSA-LAM® 2.0 3100 SP	8' 0"	BM-1

Truss Connector Total List		
Qty	Product	Manuf
9	HTU26	
7	LUS24	Simpson

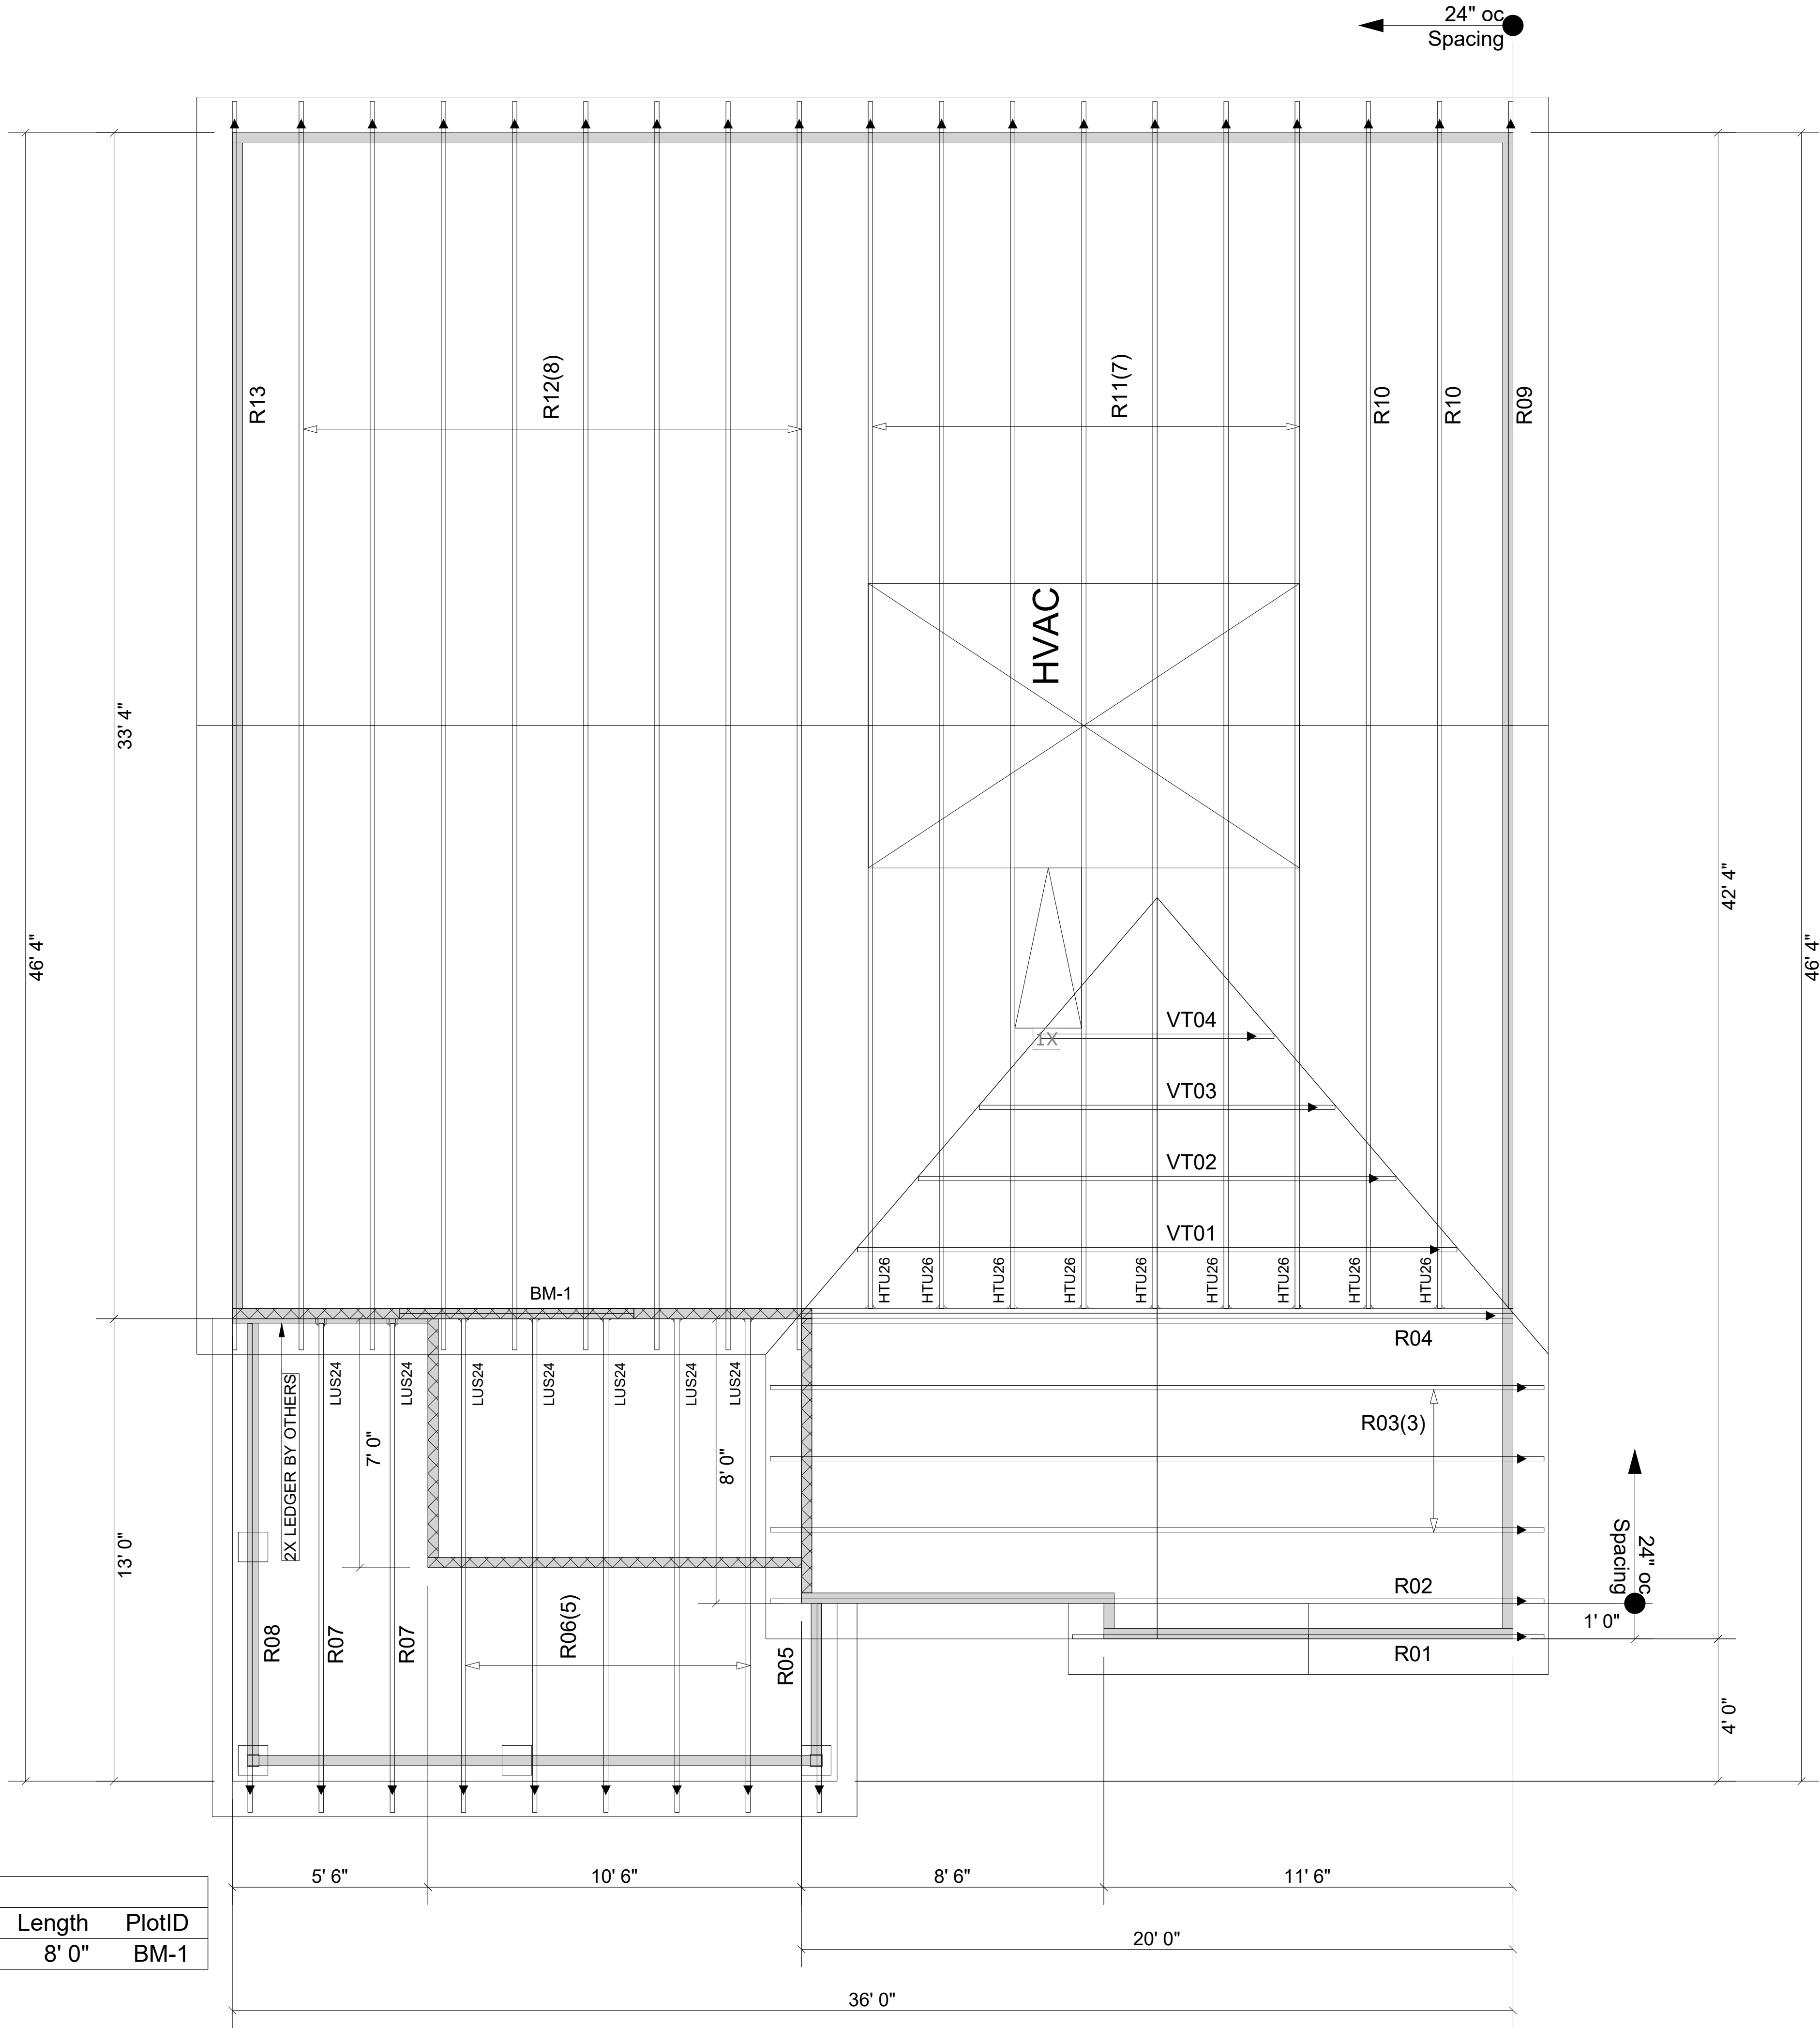

WARNING! Long span trusses, 60' or greater in length, require extreme care and experience for proper and safe handling and installation. For general handling and installation guidance, see the "Guide to Good Practice for Handling, Installing, Restraining & Bracing of Metal Plate Connected Wood Trusses ("BCSI")", JOINTLY PRODUCED BY SBCA and TPI. For project specific guidance, consult with a registered design professional. ATLANTIC assumes no responsibility for the handling, installation or bracing of trusses.

▲ = LEFT END OF TRUSS

FOR PERMIT



Moncks Corner/Easley, SC (800) 475-3999
Sparta, NC (336) 372-2226

REVISIONS:

Client:		MATTAMY HOMES-RALEIGH	
Job:		LOT 126 PROVIDENCE CREEK	
Plan Information:		REDWOOD-FH	
NOT TO SCALE		Date: 01/01/00	
Drawn By: MBB		Sales Rep: KYLE GIBSON	
		Job #: 25-7447-R01	
		Phone:	

ROOF