

PLANS FOR: Lot 57, Riverfall



MATTAMY HOMES - SHENANDOAH LH




MATTAMY HOMES
CHARLOTTE DIVISION
PH: 704-375-9373


MATTAMY HOMES
RALEIGH DIVISION
PH: 919-752-4898


ABBREVIATION LEGEND								PLAN SET COMPOSITION		ELEVATION

PLAN REVISION LOG			
DATE	REVISION DESCRIPTION	SHEETS	DFTR
03/03/2022	REVISED ROOM & PPO NAMES, BED 5 TWIN WINDOW ON FH ELEVATION, MADE DOUBLE SINK STANDARD IN OWNER'S BATH	ALL	VLT
07/07/2022	ADDED RIDGE VENT. REVISED ELEVATION NOTES. ADDED BAND BOARD TO FH ELEVATION AT BOARD & BATTEN. REVISED ENHANCED SIDE ELEVATION, REMOVING BUMPOUTS, ADDED STONE WAINSCOT AND WINDOW TRIM. MADE WALL BETWEEN KITCHEN AND STAIRWELL A 2X6 WALL. MADE SHOWER STANDARD IN OWNER'S BATH. REMOVED KNEESPACE NOTES. ADDED STAIR SECTION. REMOVED OUTLETS OTHER THAN HALF-HOT, GFIs, WPGFIs, & 220V.	ALL	VLT
11/01/2022	REMOVED INTERIOR DOOR HEIGHTS FROM PLANS, REVISED PDS SIZE TO BE "PER COMM. SPECS", RENAMED ENHANCED SIDES TO UPGRADES SIDES, REVISED SUPER SHOWER HALF		

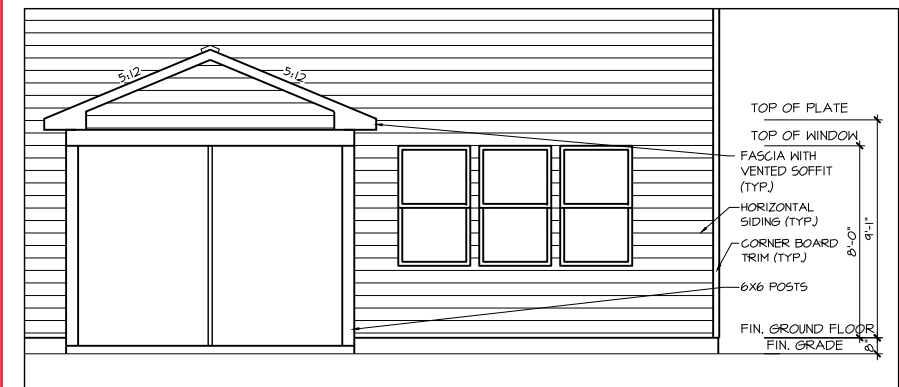

SCREENED PORCH PPO - REAR
ELEVATION (RALEIGH)

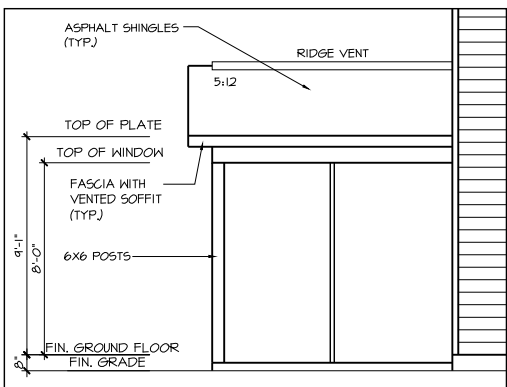

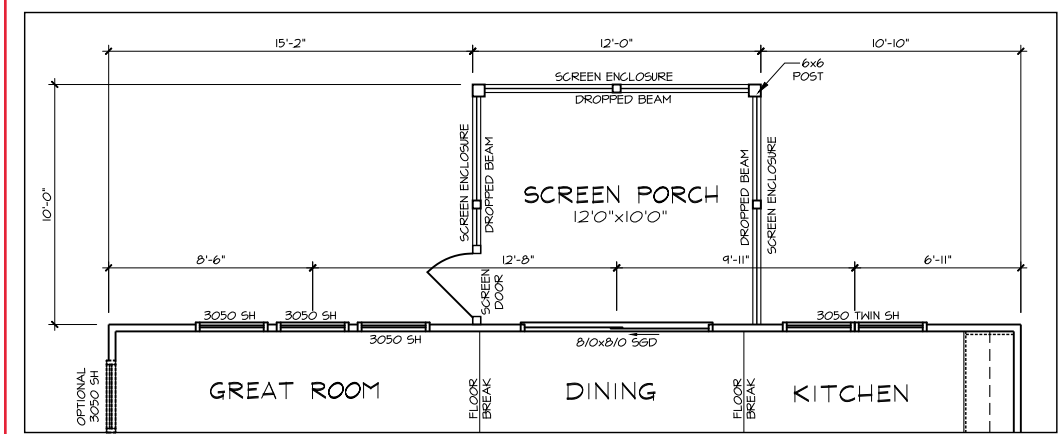

PPO - GROUND FLOOR PLAN
SCREEN PORCH (RALEIGH)

FLOOR PLAN NOTES

1. ALL FRAMED OPENINGS (F.O.) @ 96" ON 9'H PLATES AND 84

