
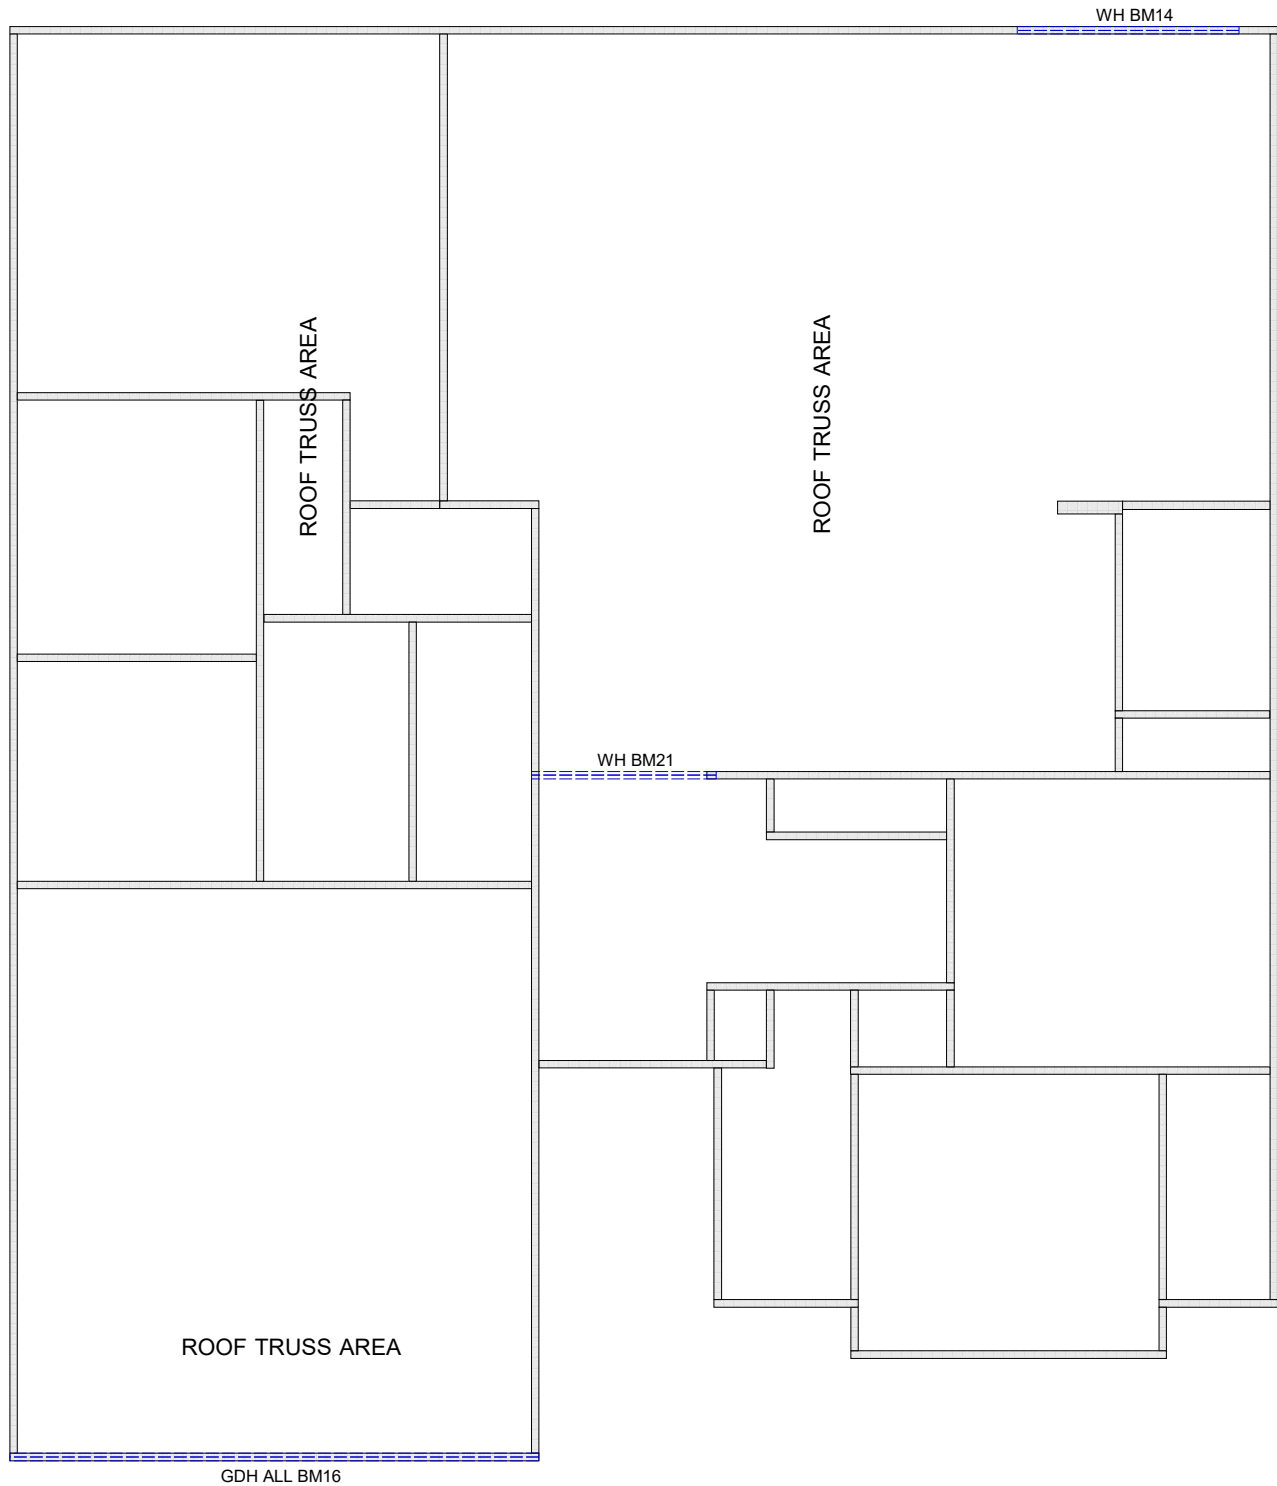


- NOT ALL TRUSSES ARE SYMMETRICAL AND MAY NOT PERFORM CORRECTLY IF INSTALLED BACKWARDS. PLEASE REFER TO SEALS WHILE SETTING TRUSSES TO ENSURE TRUSSES ARE ORIENTED CORRECTLY

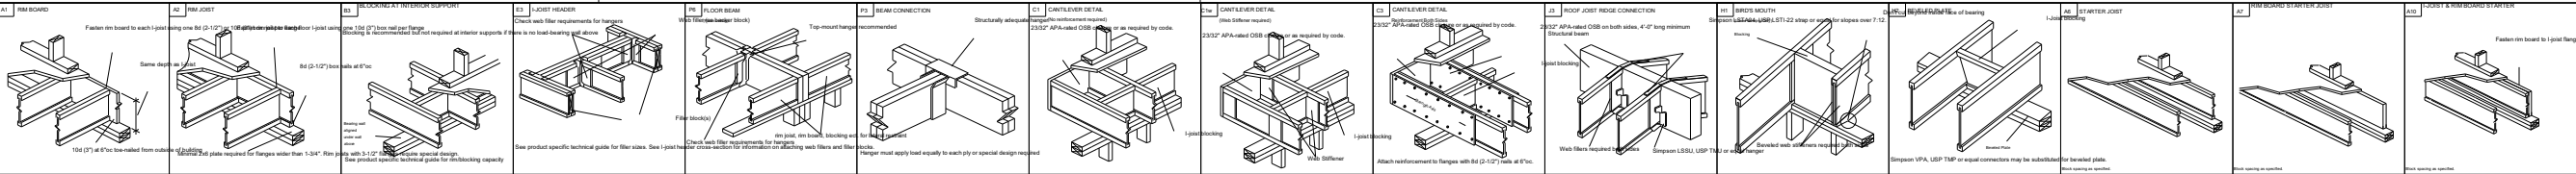

Products				
PlotID	Length	Product	Plies	Net Qty
WH BM14	10-00-00	1 3/4" x 9 1/4" (2.0E 3100) LVL	2	2
WH BM21	8-00-00	1 3/4" x 9 1/4" (2.0E 3100) LVL	2	2
GDH ALL BM16	22-00-00	1 3/4" x 11 7/8" (2.0E 3100) LVL	2	2

SHOP DRAWING APPROVAL

SHOP DRAWING APPROVAL

THIS LAYOUT IS THE SOLE SOURCE FOR FABRICATION OF TRUSSES AND VOIDS ALL PREVIOUS ARCHITECTURAL OR OTHER TRUSS LAYOUTS. REVIEW AND APPROVAL OF THIS LAYOUT MUST BE RECEIVED BEFORE ANY TRUSSES WILL BE BUILT. VERIFY ALL CONDITIONS TO INSURE AGAINST CHANGES THAT WILL RESULT IN EXTRA CHARGES TO YOU.

REVIEWED BY: _____
APPROVED BY: _____

DATE:

Hanger Conversion Chart

Client: **MATTAMY HOMES**

Simpson

Job Name: **ALLEGHENY - CRAFTSMAN**

LUS26

Model: **EWP 1ST FLOOR HEADERS**

HUS26

DTVEDEALL


7-975NH
THIA26

Sales Rep:	Designer:
------------	-----------

THA422

25-4768-B

8/29/2025

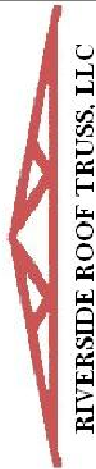

RIVERSIDE ROOF TRUSS, LLC

Roof Surface Area: 0 Sq. Ft.

Floor Surface Area: 4325 Sq. Ft.