
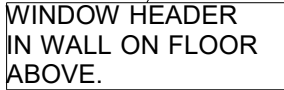


- NOT ALL TRUSSES ARE SYMMETRICAL AND MAY NOT PERFORM CORRECTLY IF INSTALLED BACKWARDS. PLEASE REFER TO SEALS WHILE SETTING TRUSSES TO ENSURE TRUSSES ARE ORIENTED CORRECTLY

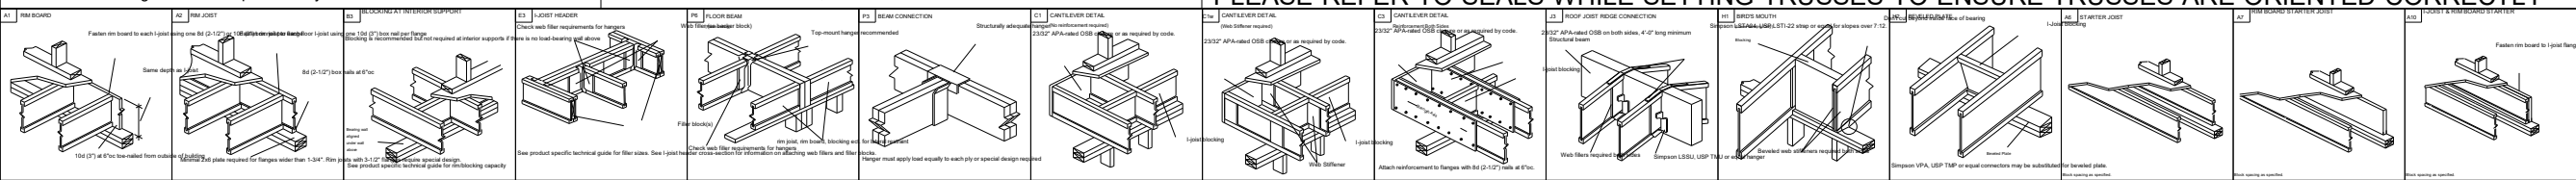

Connector Summary		
Qty	Manuf	Product
7	Simpson	IUS2.56/14
2	Simpson	IUS2.56/14
4	Simpson	IUS2.56/14

THIS IS A TRUSS PLACEMENT DIAGRAM ONLY. These trusses are designed as individual building components to be incorporated into the building design at the specification of the building designer. See individual design sheets for each truss identified on the placement drawing. The building designer is responsible for temporary and permanent bracing of the roof and floor truss system and for the overall structure. The design of the truss support structure including headers, beams, walls, columns, and sufficient blocking in floor cavity under point loads is the responsibility of the building designer. For general guidance regarding bracing, consult "Bracing of Wood Trusses" available from the Truss Plate Institute, 983 D'Onofrio Drive/Madison, WI 53179.

REVIEWED BY: _____ APPROVED BY: _____ DATE: _____

 RIVERSIDE ROOF TRUSS, LLC	733 RIVER PARK DRIVE DANVILLE, VA 24540 (434) 793-0217 FAX: (434) 799-8767		Hanger Conversion Chart		Client: MATTAMY HOMES					
	Roof Surface Area: 0 Sq. Ft. Floor Surface Area: 4288 Sq. Ft.	USP	JUS26	LUS26	Job Name:	SEQUOIA - FARMHOUSE				
			THD26	HUS26	Model:	EWP 2ND FLOOR				
			THD26-2	HHUS26-2	Lot #:	36	Subdivision:	RIVERFALL		
			HJC26	THJA26	Order #:	25-5068-B	Sales Rep:	C Walden	Designer:	R S
			MSH422	THA422	Date:	9/2/2025				

