


54 Alder Dr.
Magnolia Hills Lot 66
PIN: 9567-12-9592

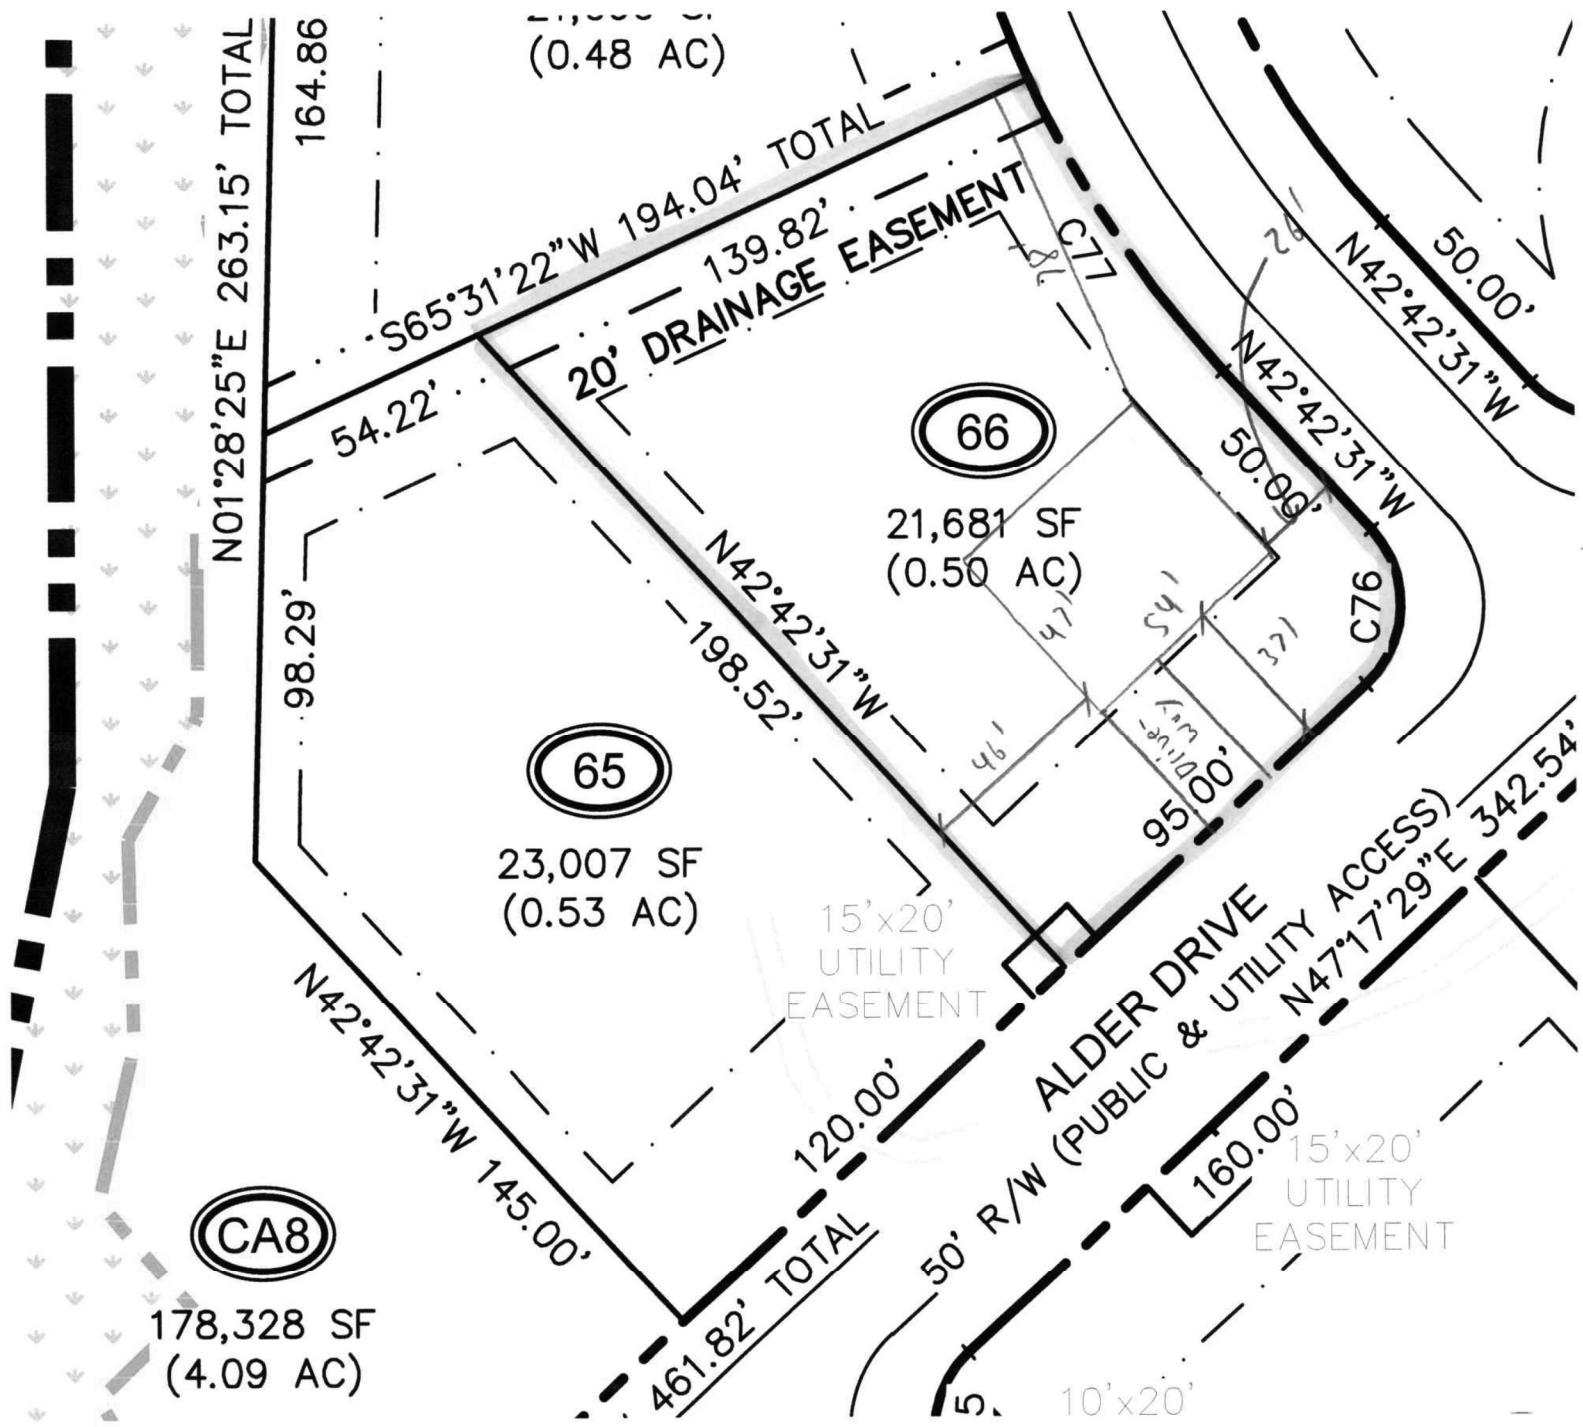

Housebox: 54' wide x 47' deep