


Lane Farms - Lot #1
4-Bedroom - Septic Proposal
Farms Way - Holly Springs, NC
Stephenson Builders

Harnett County PIN: 0635-07-8393

*Not a Survey
Sketched from a plot plan supplied by owner

LANE FARMS WAY
50' PUBLIC R/W & UTILITY

**1000 Gallon Septic
Tank and trenches to be located minimum of 10'
from any property line and minimum of 5'
from any building foundation.
*Do Not Cut, Fill, or Alter Drainfield or Repair Area
*Comply with all setbacks
*Contact local health dept. and/or Alex Adams prior to
or during installation with any questions or concerns.

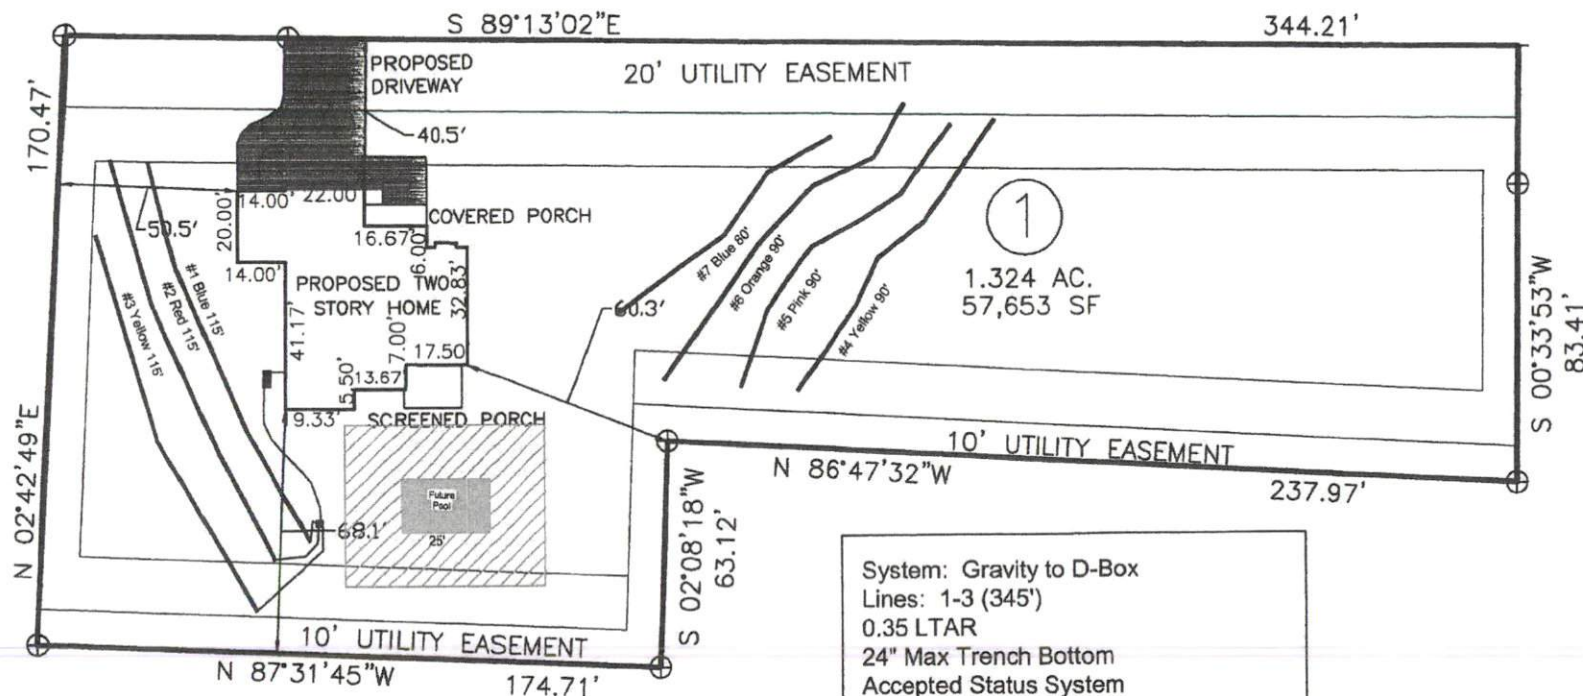

System: Gravity to D-Box
Lines: 1-3 (345')
0.35 LTAR
24" Max Trench Bottom
Accepted Status System
Repair: Pressure Manifold
Lines: 4-7 (350')
0.35 LTAR
18" Max Trench Bottom
Accepted Status System

GRAPHIC SCALE
1" = 50'



Adams
Soil Consulting
919-414-6761
Job #1869
9-12-25