


78 Alder Dr.
 Magnolia Hills Lot 65
 9567-12-9405

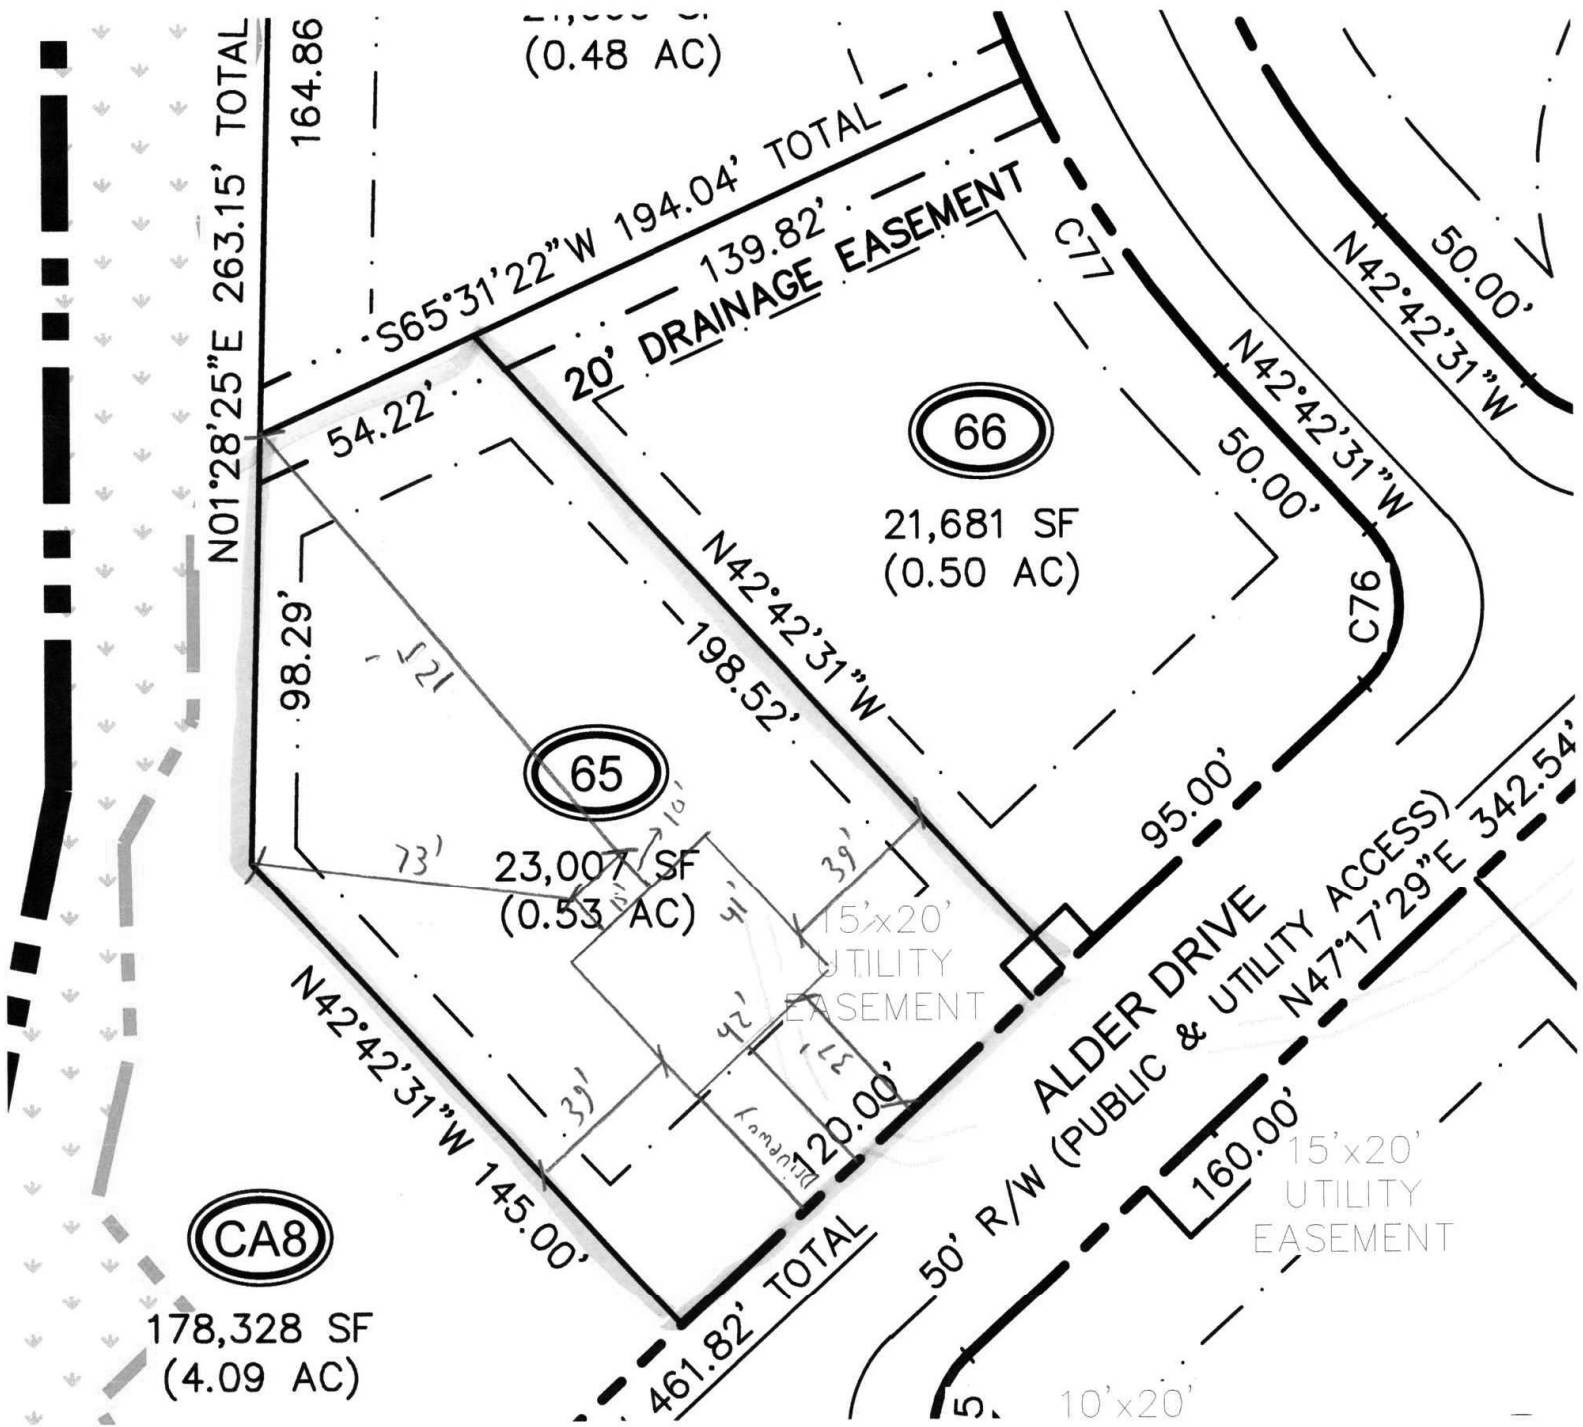

House Box = 42' wide x 41' deep
 + 15' x 10' covered porch