
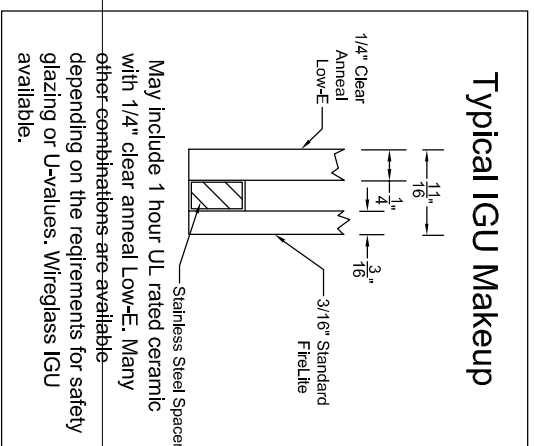
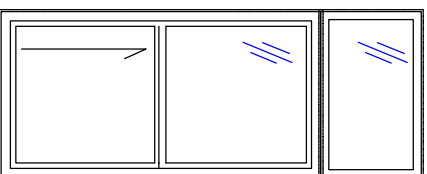
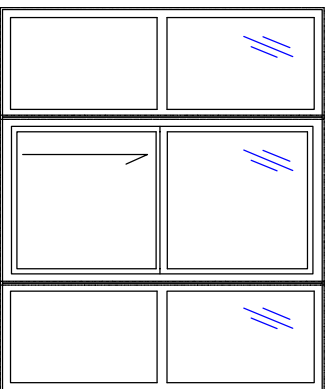
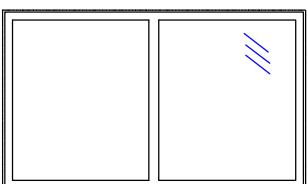
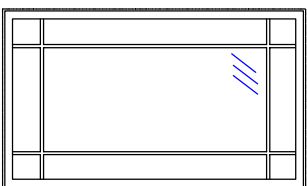
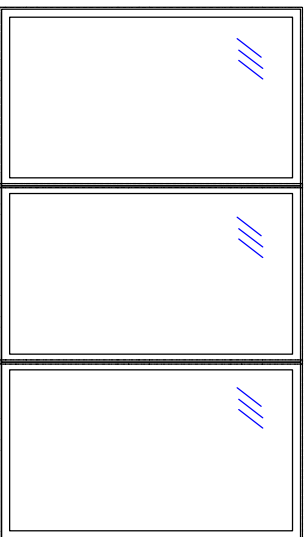


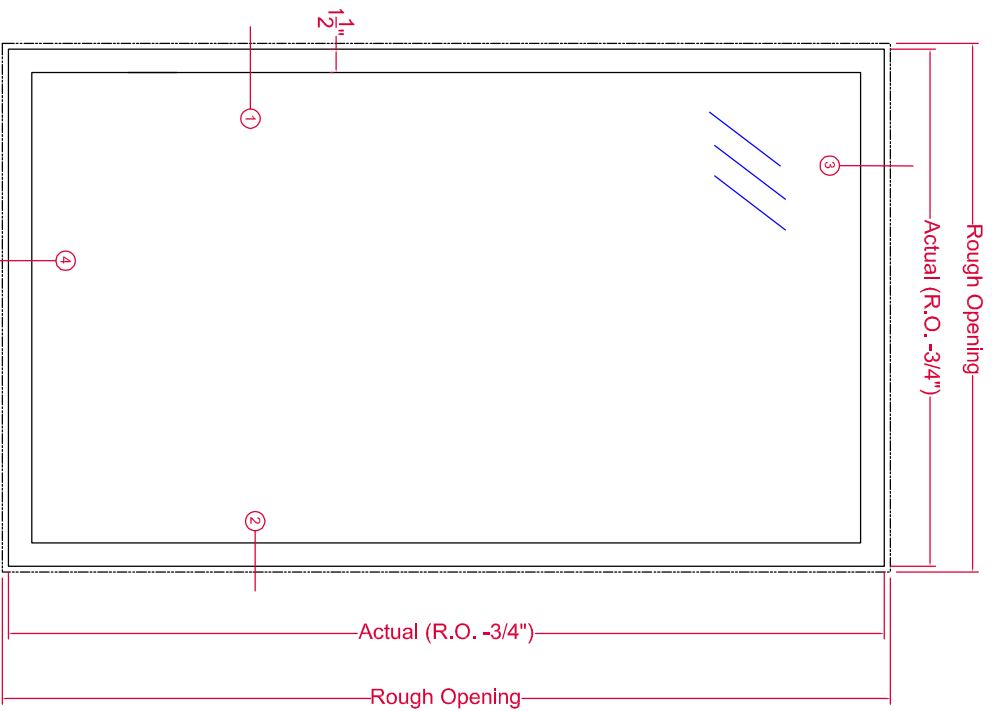

May include 1 hour UL rated ceramic with 1/4" clear anneal Low-E. Many other combinations are available depending on the requirements for safety glazing or U-values. Wireglass IGU available.

—3/16" Standard
FireLite

-Stainless Steel Spacer

May include 1 hour UL rated ceramic with 1/4" clear anneal Low-E. Many other combinations are available depending on the requirements for safety glazing or U-values. Wireglass IGU available.

Series 950 Fixed Lite Window

DWN BY

JDD

CK'D BY

DATE	11/20/2016
------	------------

SCALE
1:8

PAGE 173

DWG NO. MODEL 950




P.O. Box 278, 701 Centennial Road
Wayne, NE 68787

Wayne, NE 68787

Typical Exterior Elevation

45- or 60-Minute UL Rated

45- or 60-Minute UL Rated

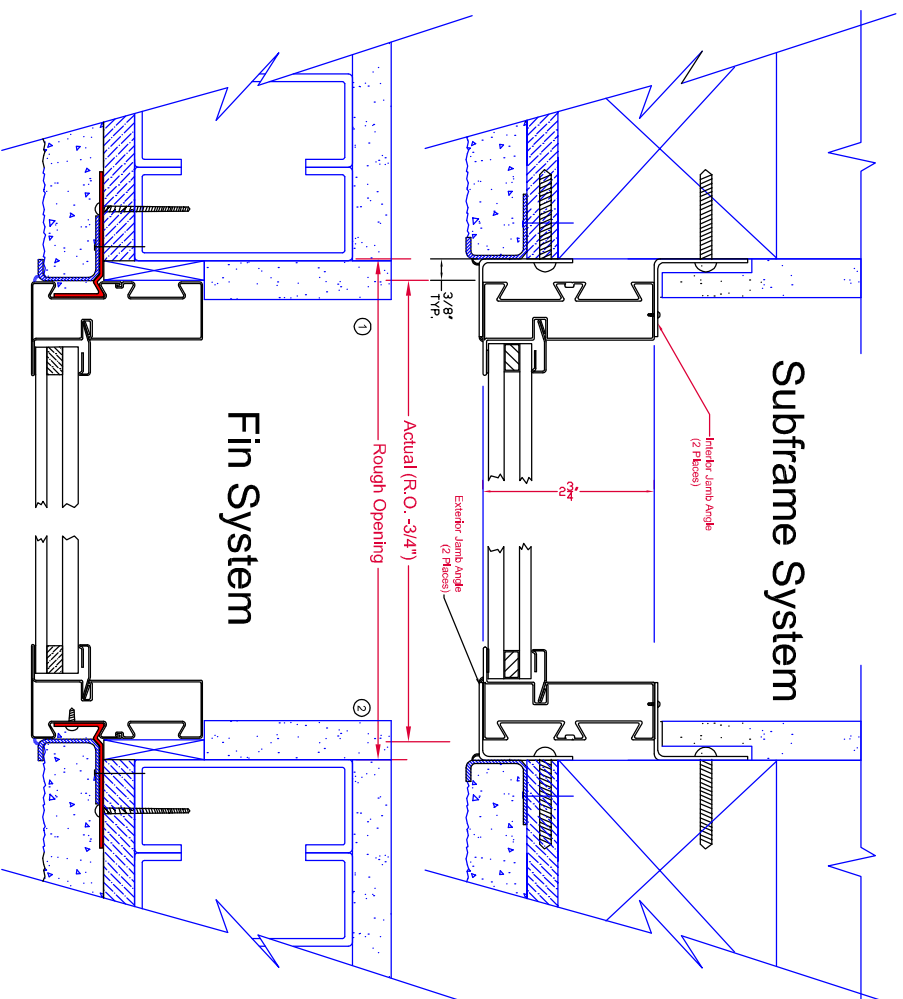

JAMB

DWN BY
JDD

CHK'D BY

DATE
11-30-2015

SCALE
1:2




P.O. Box 278, 701 Centennial Road
Wayne, NE 68787

PAGE
3/3


DWG NO. MODEL 950

- TOLERANCE:
- 1. FRACTIONS $\pm 1/16$
 - 2. DECIMALS $\pm .0625$
 - 3. ANGLES $\pm 1/2$ DEGREE
- EXCEPT AS NOTED

DATE

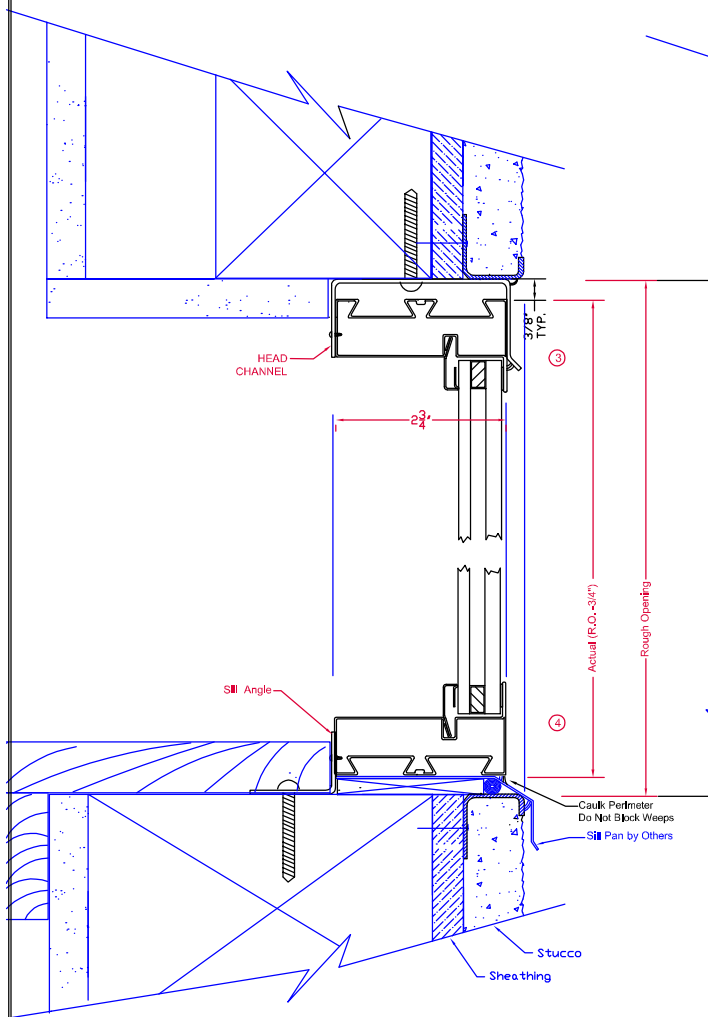

Subframe System

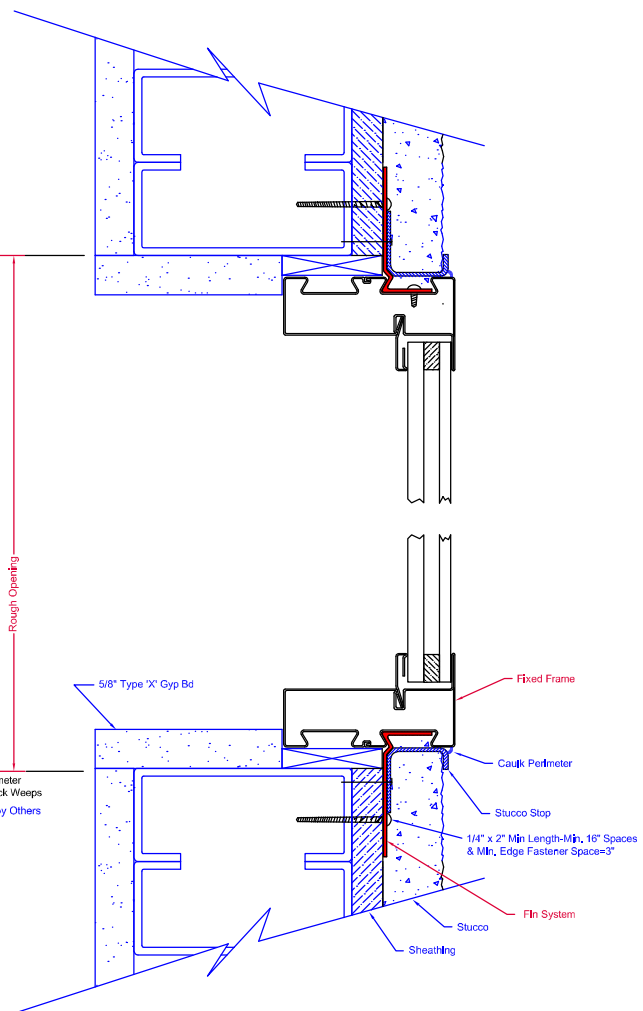

Fin System

HEAD/SILL

DWN BY

JDD

CK'D BY

DATE

11-30-2015

SCALE

1:2

PAGE

2/3

DWG No.

MODEL 950



P.O. Box 278, 701 Centennial Road
Wayne, NE 68787

TOLERANCE:

1. FRACTIONS $\pm 1/16$
2. DECIMALS $\pm .0625$
3. ANGLES $\pm 1/2$ DEGREE

EXCEPT AS NOTED

MAT'L