


SITE PLAN FOR
MATTAMY HOMES
452 PROVIDENCE CREEK DRIVE
LOT 152, PROVIDENCE CREEK PHASE 3B
HECTORS CREEK AND BLACK RIVER TOWNSHIP, HARNETT COUNTY, NORTH CAROLINA

RIVERSTONE SUBDIVISION
B.M. 2005, PGS. 1021-1022

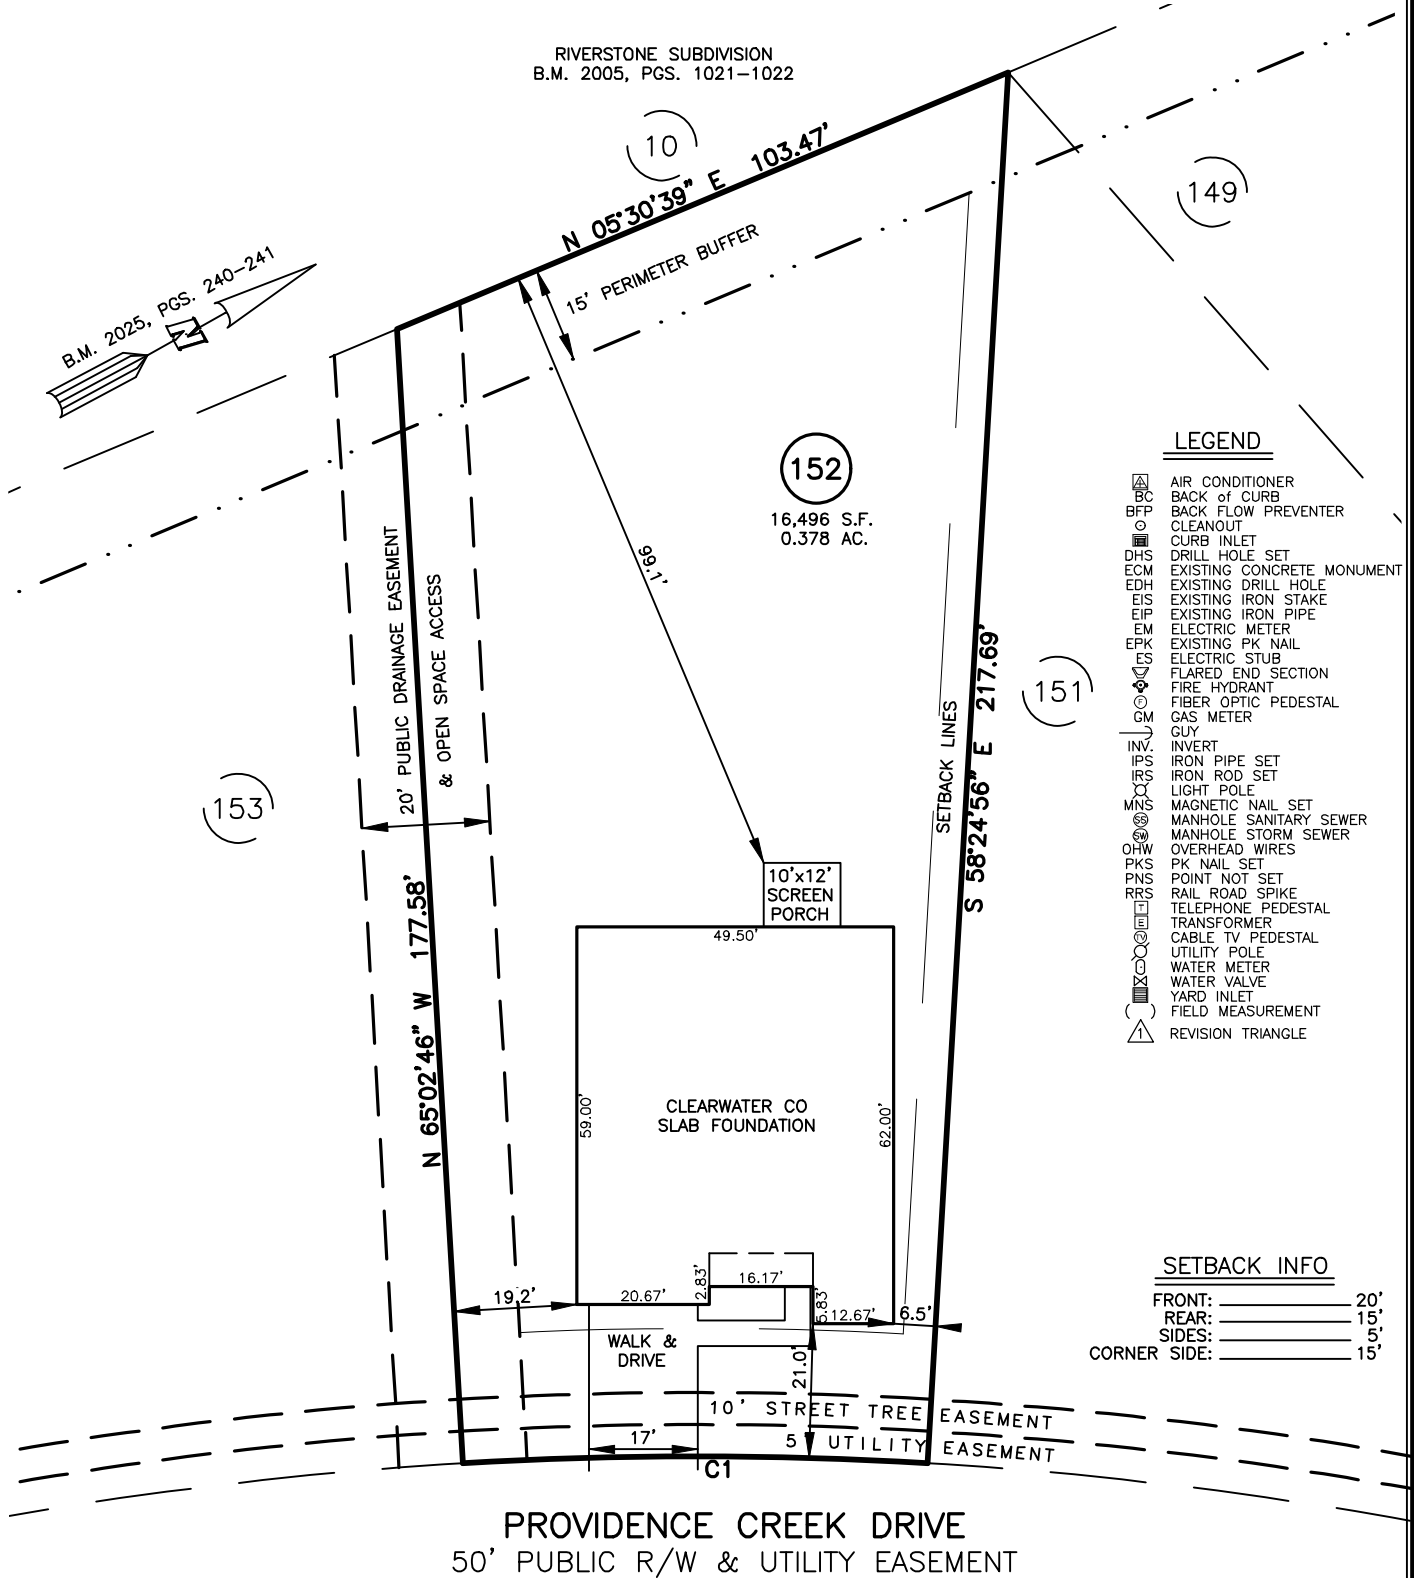

NUM	RADIUS	ARC	DELTA	CHORD BRG	CHORD
C1	625.00'	72.59'	6°39'18"	S 28°16'53" W	72.55'

IMPERVIOUS SURFACES	S.F.
HOUSE	2,920
WALK & DRIVE	500
SCREEN PORCH	120
TOTAL	3,540

REFERENCES:
B.M. 2025, PGS. 240-241



THIS IS A SITE PLAN AS DEFINED BY G.S. 160D-102 AND
IS NOT INTENDED TO BE ATTACHED TO ANY INSTRUMENT
RECORDED IN THE REGISTER OF DEEDS OFFICE

SITE PLAN
NOT FOR RECORDATION,
CONVEYANCE OR SALES

REV CODE: 1.FLIP, 2.PLAN, 3.ROTATE, 4.MOVE, 5.SS
6.SEVERAL OF ABOVE, 7.LAND FEATURE, 8. OTHER

DATE: AUG. 22, 2025

F.B. _____

RWK, PA
ENGINEERING ~ SURVEYING
CORPORATE LICENSE: C-1771
101 W. MAIN ST., SUITE 202
GARNER, NC 27529
PHONE (919) 779-4854
FAX (919) 779-4056

O:\PROVIDENCE CREEK\PC152\PKG 152.DWG