


WARNING: Long span trusses, 60' or greater in length, require extreme care and experience for proper and safe handling and installation. For general handling and installation guidance, see the "Guide to Good Practice for Handling, Installing, Restraining & Bracing of Metal Plate Connected Wood Trusses ("BCS"), JOINTLY PRODUCED BY SBCA and TPI. For project specific guidance, consult with a registered design professional. ATLANTIC assumes no responsibility for the handling, installation or bracing of trusses.

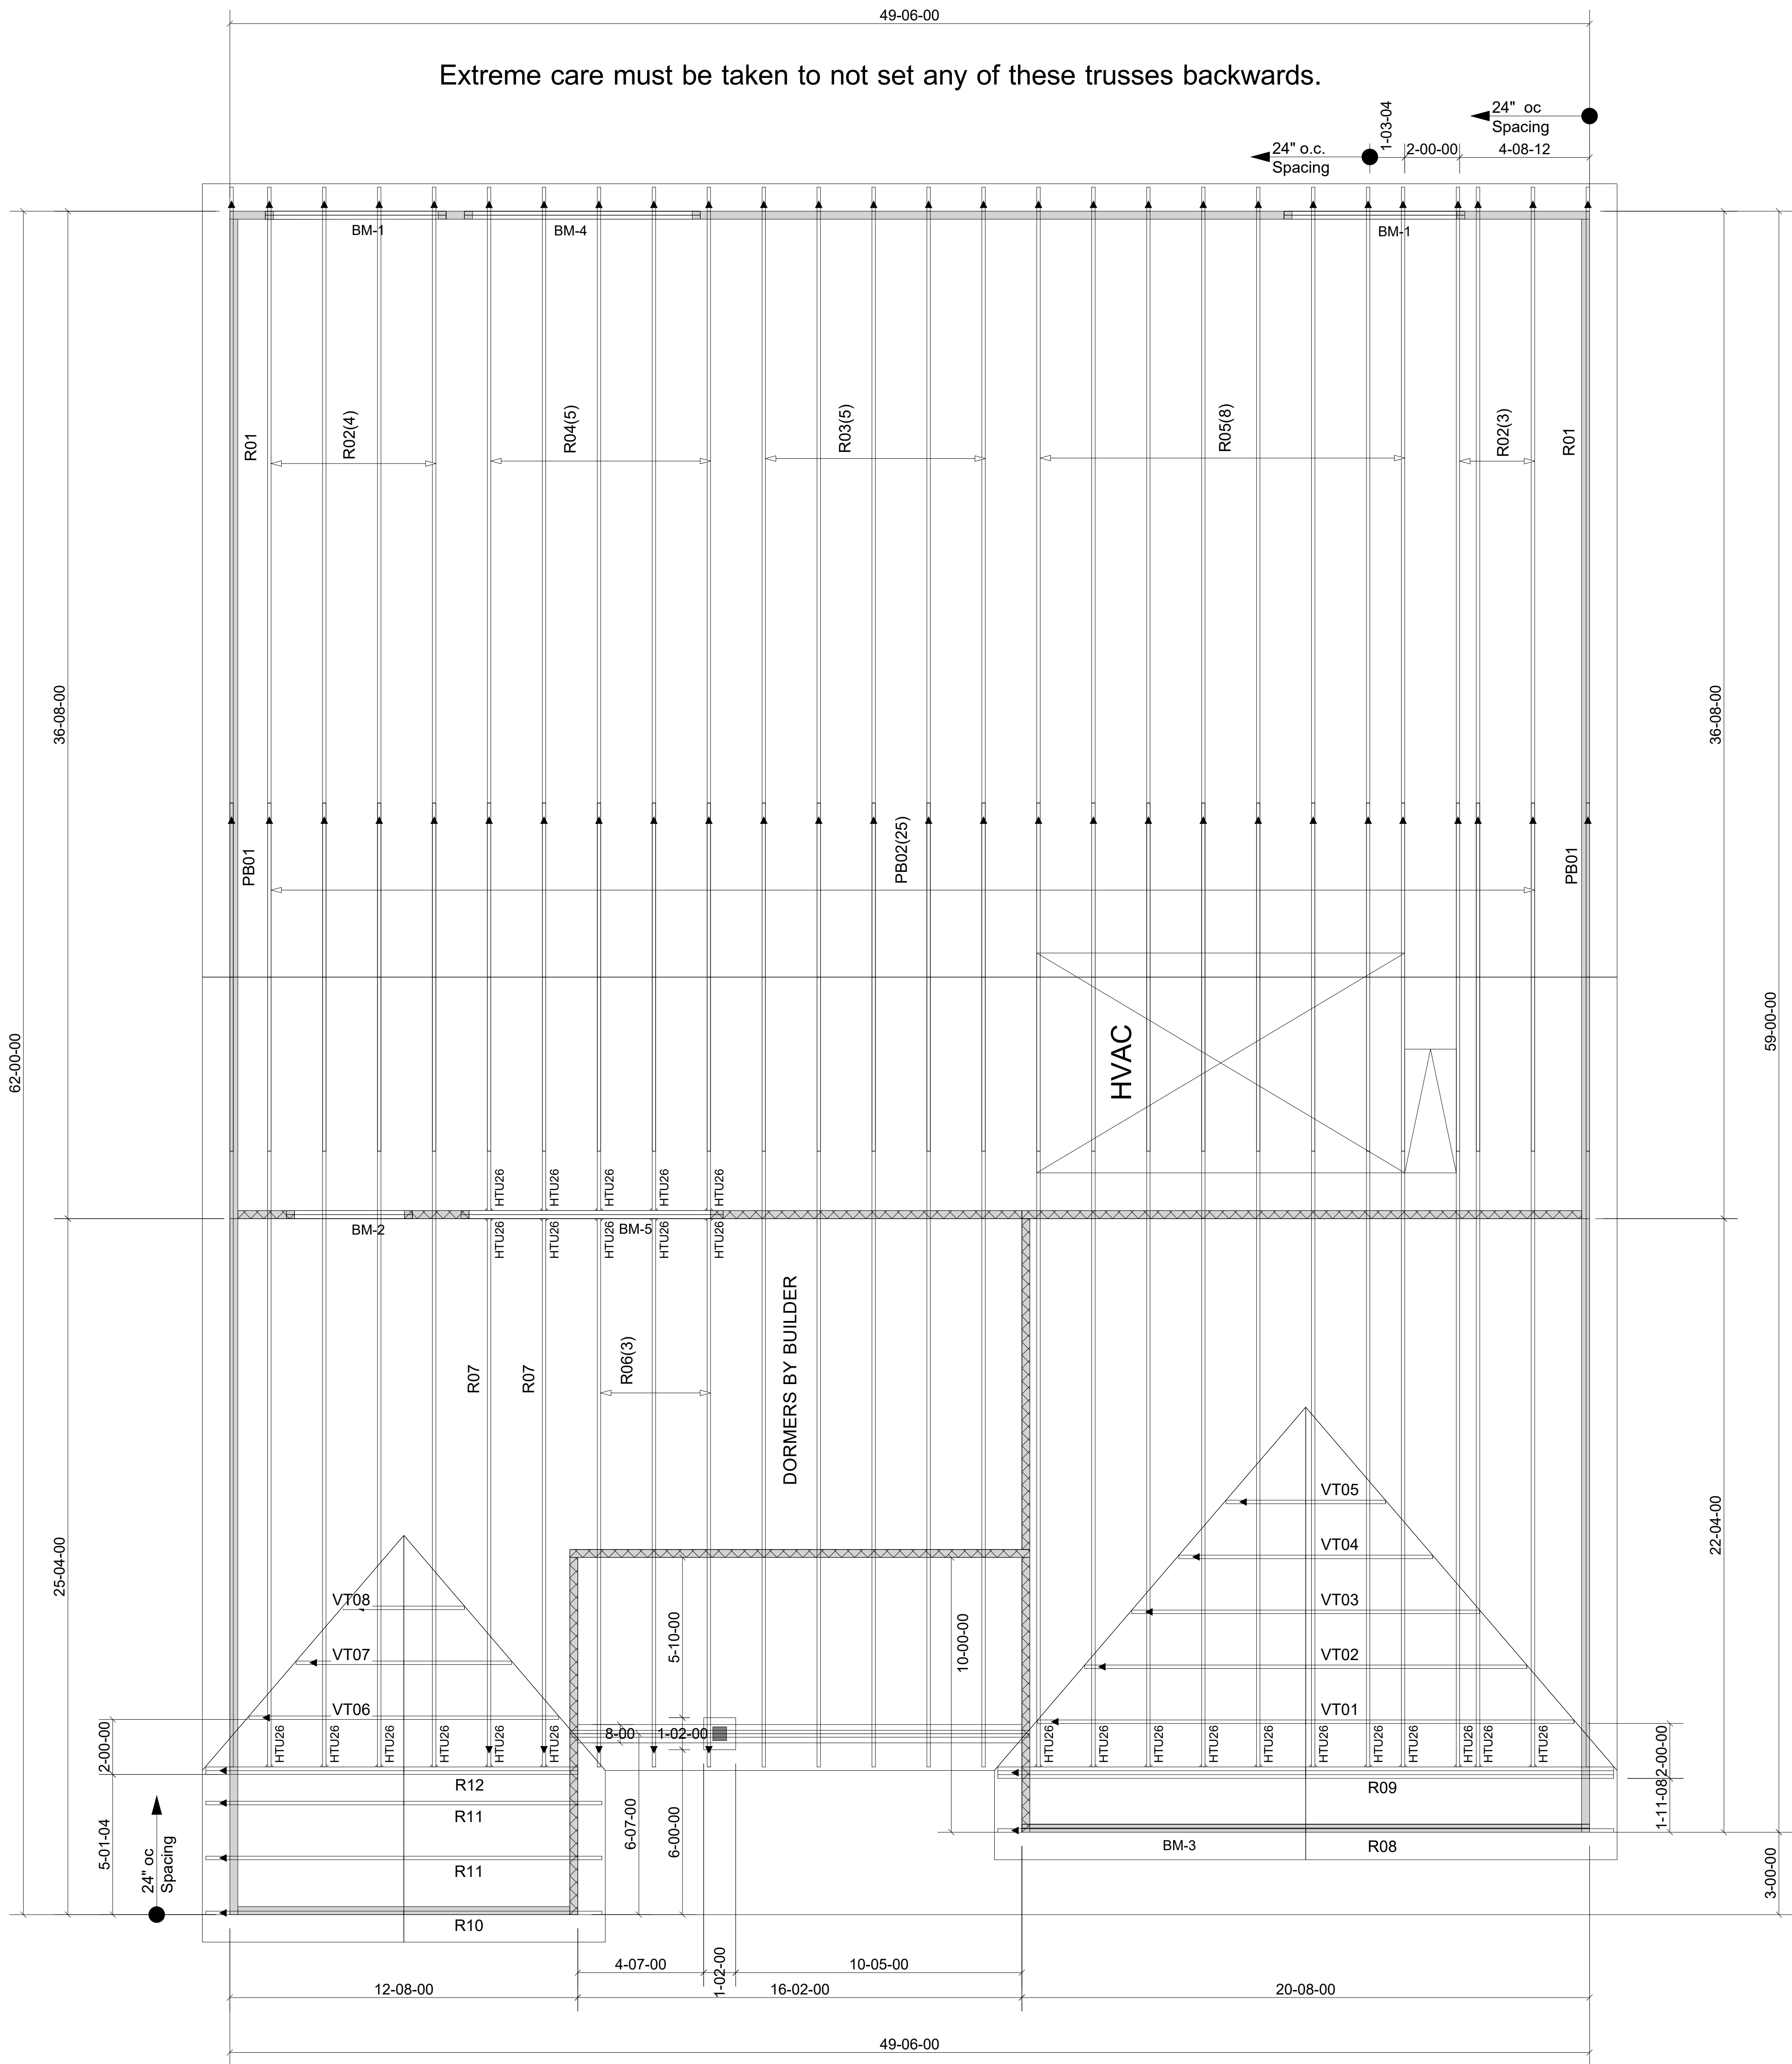

Products			Plies	Net Qty
PlotID	Length	Product		
BM-1	8-0-0	1-3/4" x 9-1/2" VERSA-LAM® 2.0 3100 SP	2	4
BM-2	6-0-0	1-3/4" x 9-1/2" VERSA-LAM® 2.0 3100 SP	2	2
BM-3	22-0-0	1-3/4" x 11-7/8" VERSA-LAM® 2.0 3100 SP	2	2
BM-4	10-0-0	1-3/4" x 11-7/8" VERSA-LAM® 2.0 3100 SP	2	2
BM-5	10-0-0	1-3/4" x 14" VERSA-LAM® 2.0 3100 SP	2	2

Truss Connector Total List		
Manuf	Product	Qty
Simpson	HTU26	27

▲ = LEFT END OF TRUSS

FOR PERMIT



Moncks Corner/Easley, SC (800) 475-3999
Sparta, NC (336) 372-2226

REVISIONS:

Client: **MATTAMY HOMES-RALEIGH**

Job: LOT 152 PROVIDENCE CREEK

Plan Information:

CLEARWATER-CL

NOT TO SCALE


Drawn By: JMH

Date: 01/01/00

Job #: Sales Rep: KYLE GIBSON
25-7436-R01 Phone:

ROOF

WARNING! Long span trusses, 60' or greater in length, require extreme care and experience for proper and safe handling and installation. For general handling and installation guidance, see the "Guide to Good Practice for Handling, Installing, Restraining & Bracing of Metal Plate Connected Wood Trusses ("BCS")", JOINTLY PRODUCED BY SBCA and TPI. For project specific guidance, consult with a registered design professional. ATLANTIC assumes no responsibility for the handling, installation or bracing of trusses.

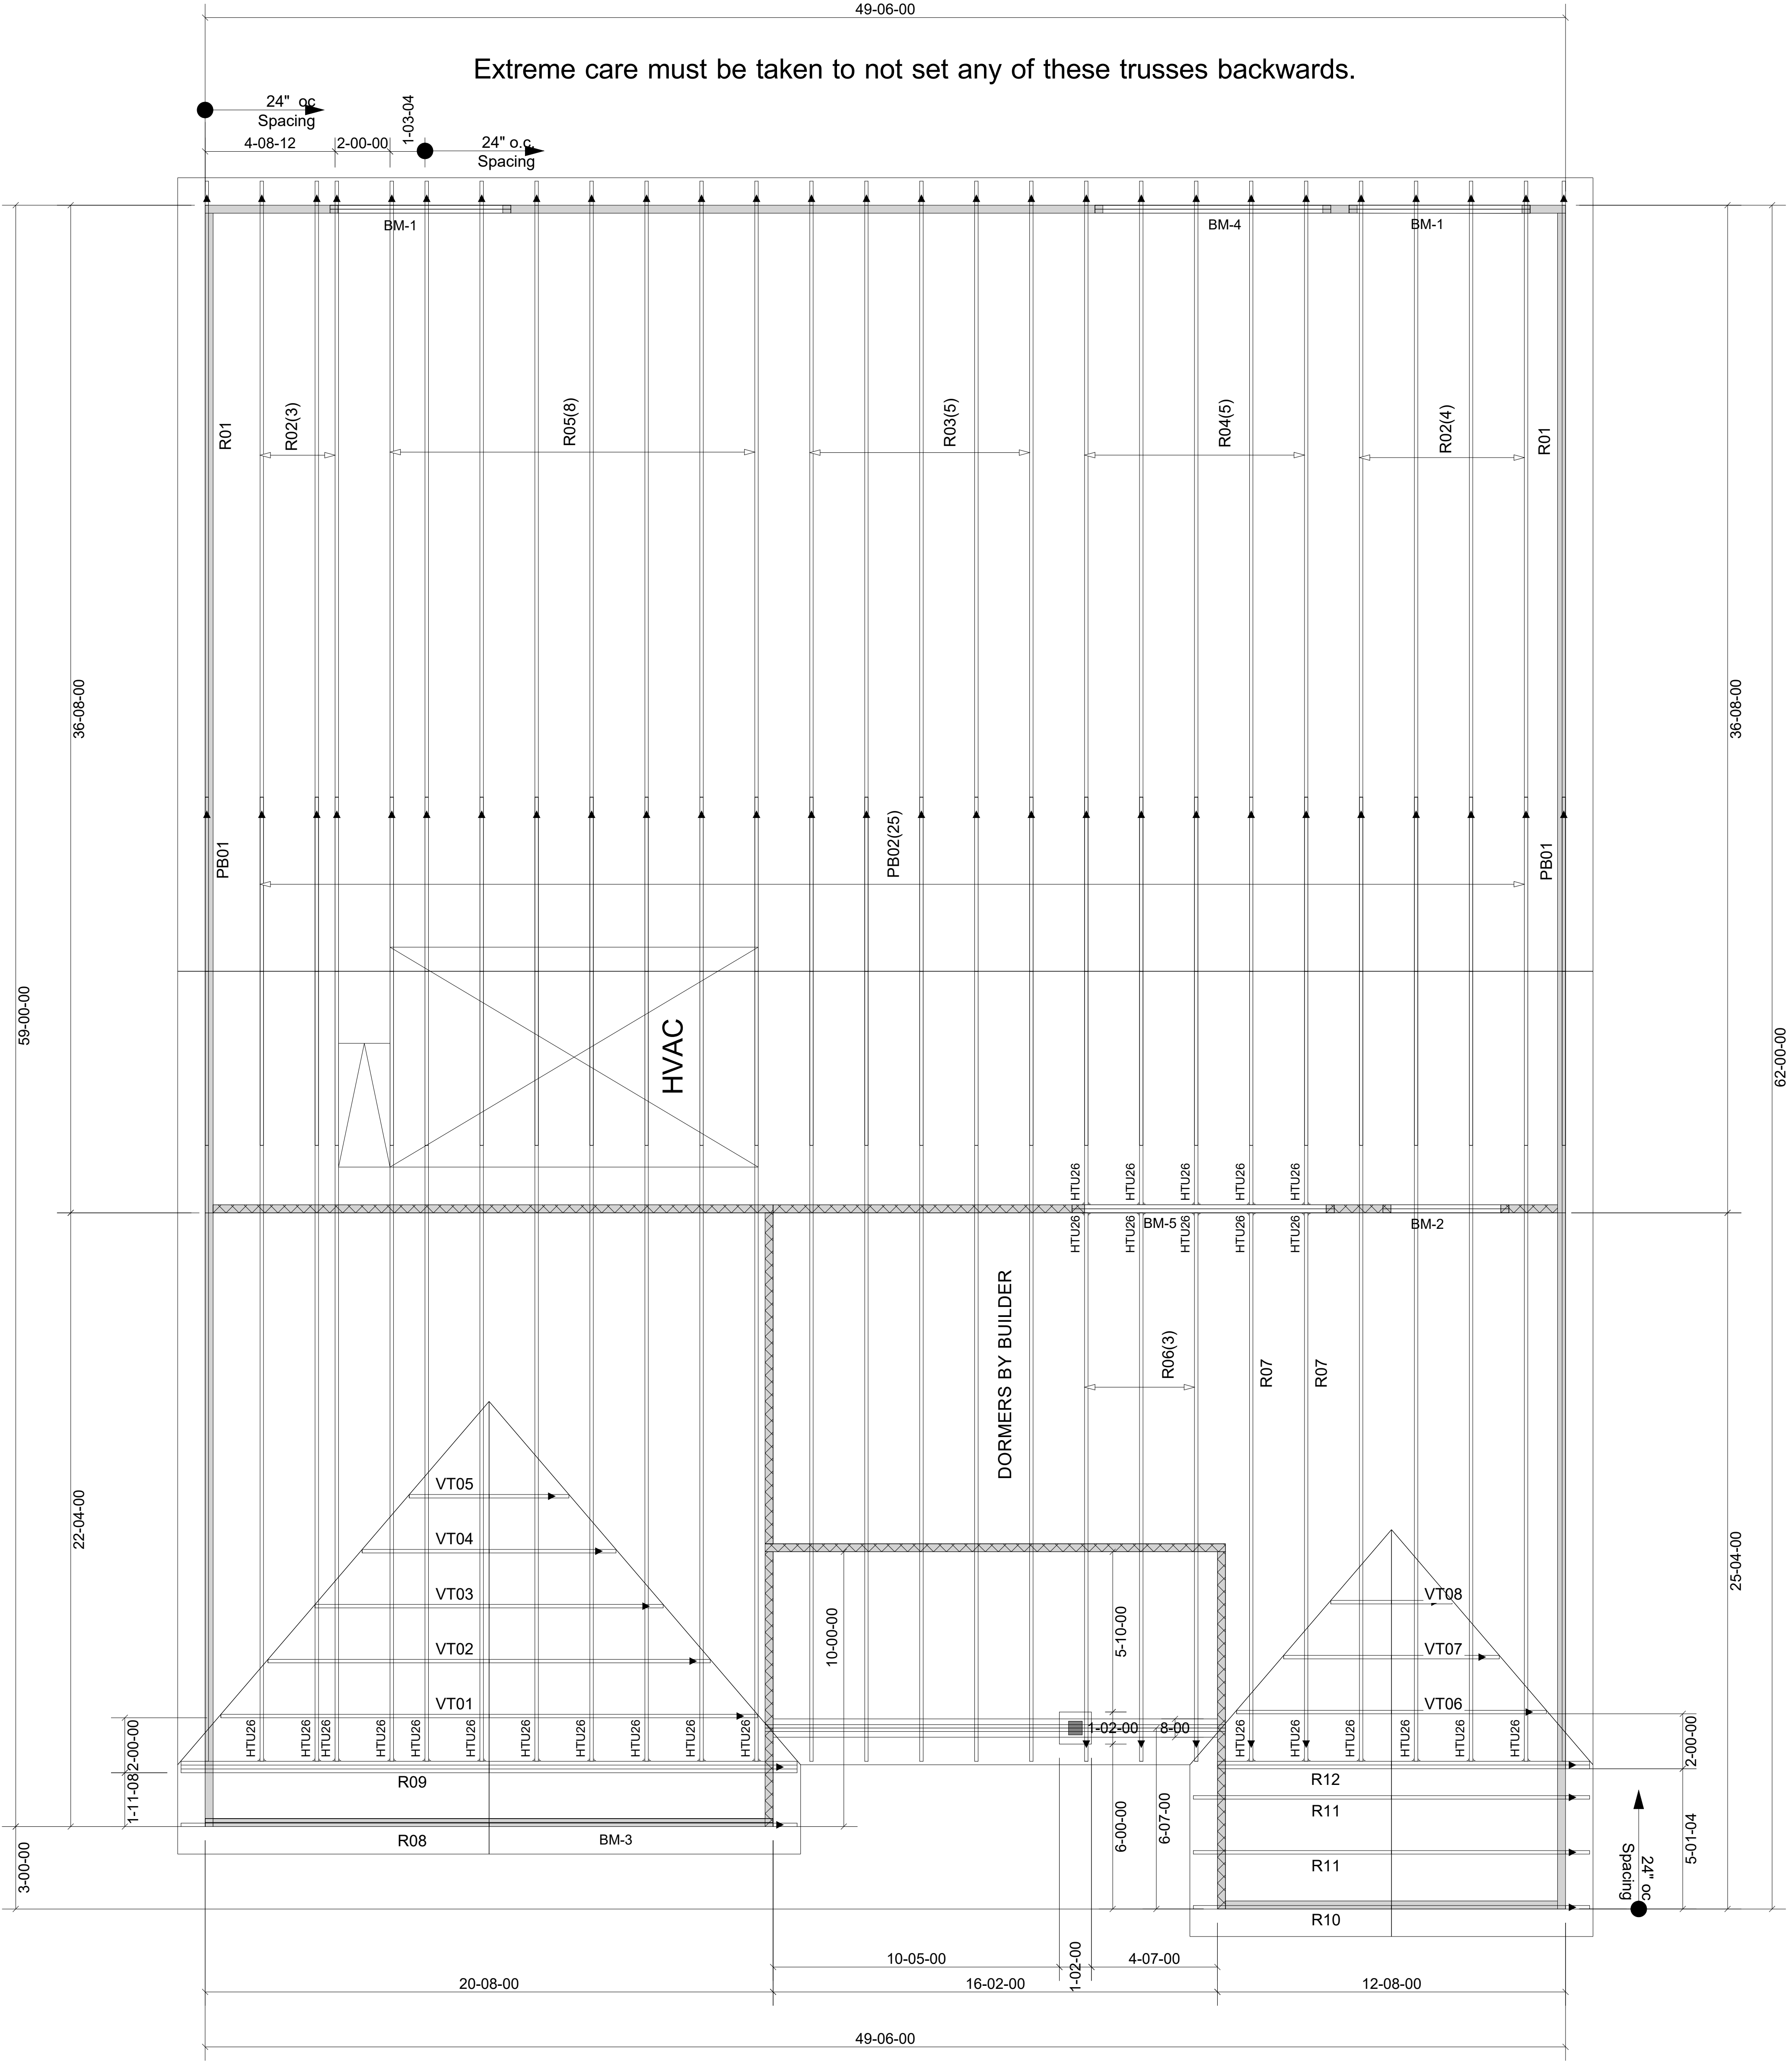

Truss Connector Total List		
Qty	Product	Manuf
27	HTU26	Simpson

Products						
Net Qty	Plies		Product	Length	PlotID	
4	2	1-3/4" x 9-1/2" VERSA-LAM® 2.0 3100 SP		8-0-0	BM-1	
2	2	1-3/4" x 9-1/2" VERSA-LAM® 2.0 3100 SP		6-0-0	BM-2	
2	2	1-3/4" x 11-7/8" VERSA-LAM® 2.0 3100 SP		22-0-0	BM-3	
2	2	1-3/4" x 11-7/8" VERSA-LAM® 2.0 3100 SP		10-0-0	BM-4	
2	2	1-3/4" x 14" VERSA-LAM® 2.0 3100 SP		10-0-0	BM-5	

▲ = LEFT END OF TRUSS

FOR PERMIT



Moncks Corner/Easley, SC (800) 475-3999
Sparta, NC (336) 372-2226

REVISIONS:

Client: MATTAMY HOMES-RALEIGH	
Job: LOT 152 PROVIDENCE CREEK	
Plan Information: CLEARWATER-CL	
NOT TO SCALE	Date: 01/01/00
Drawn By: JMH	Job #: 25-7436-R01 Sales Rep: KYLE GIBSON Phone:

ROOF