



THE
ANN
1/8" FBG, FC
8-25

SECOND FLOOR

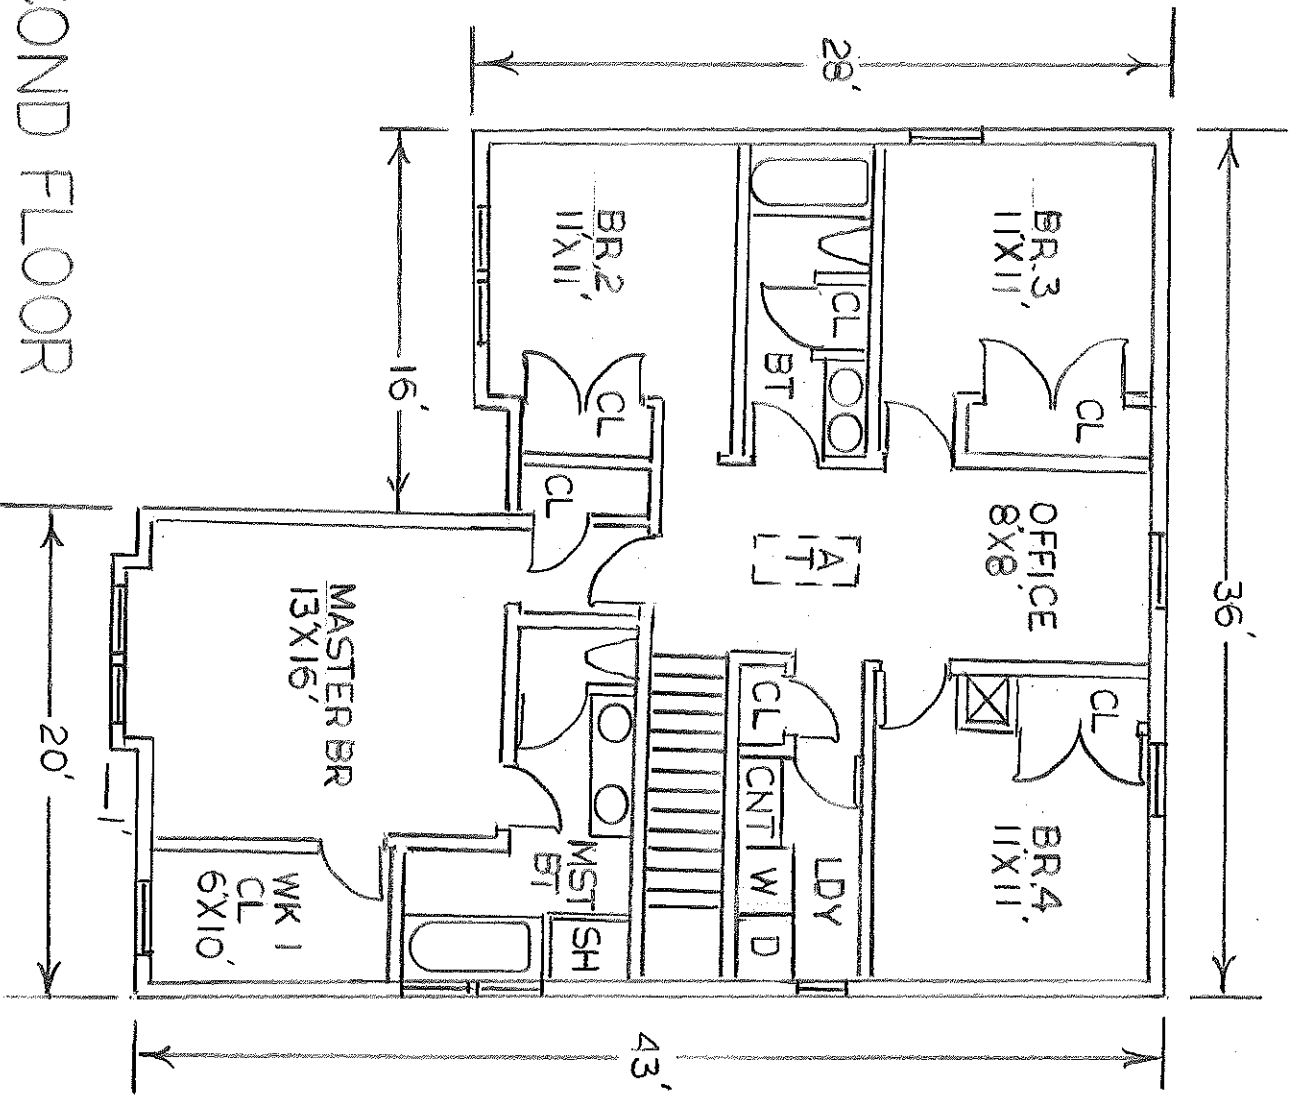


THE ANN
1/8" FBG, FC
8-25

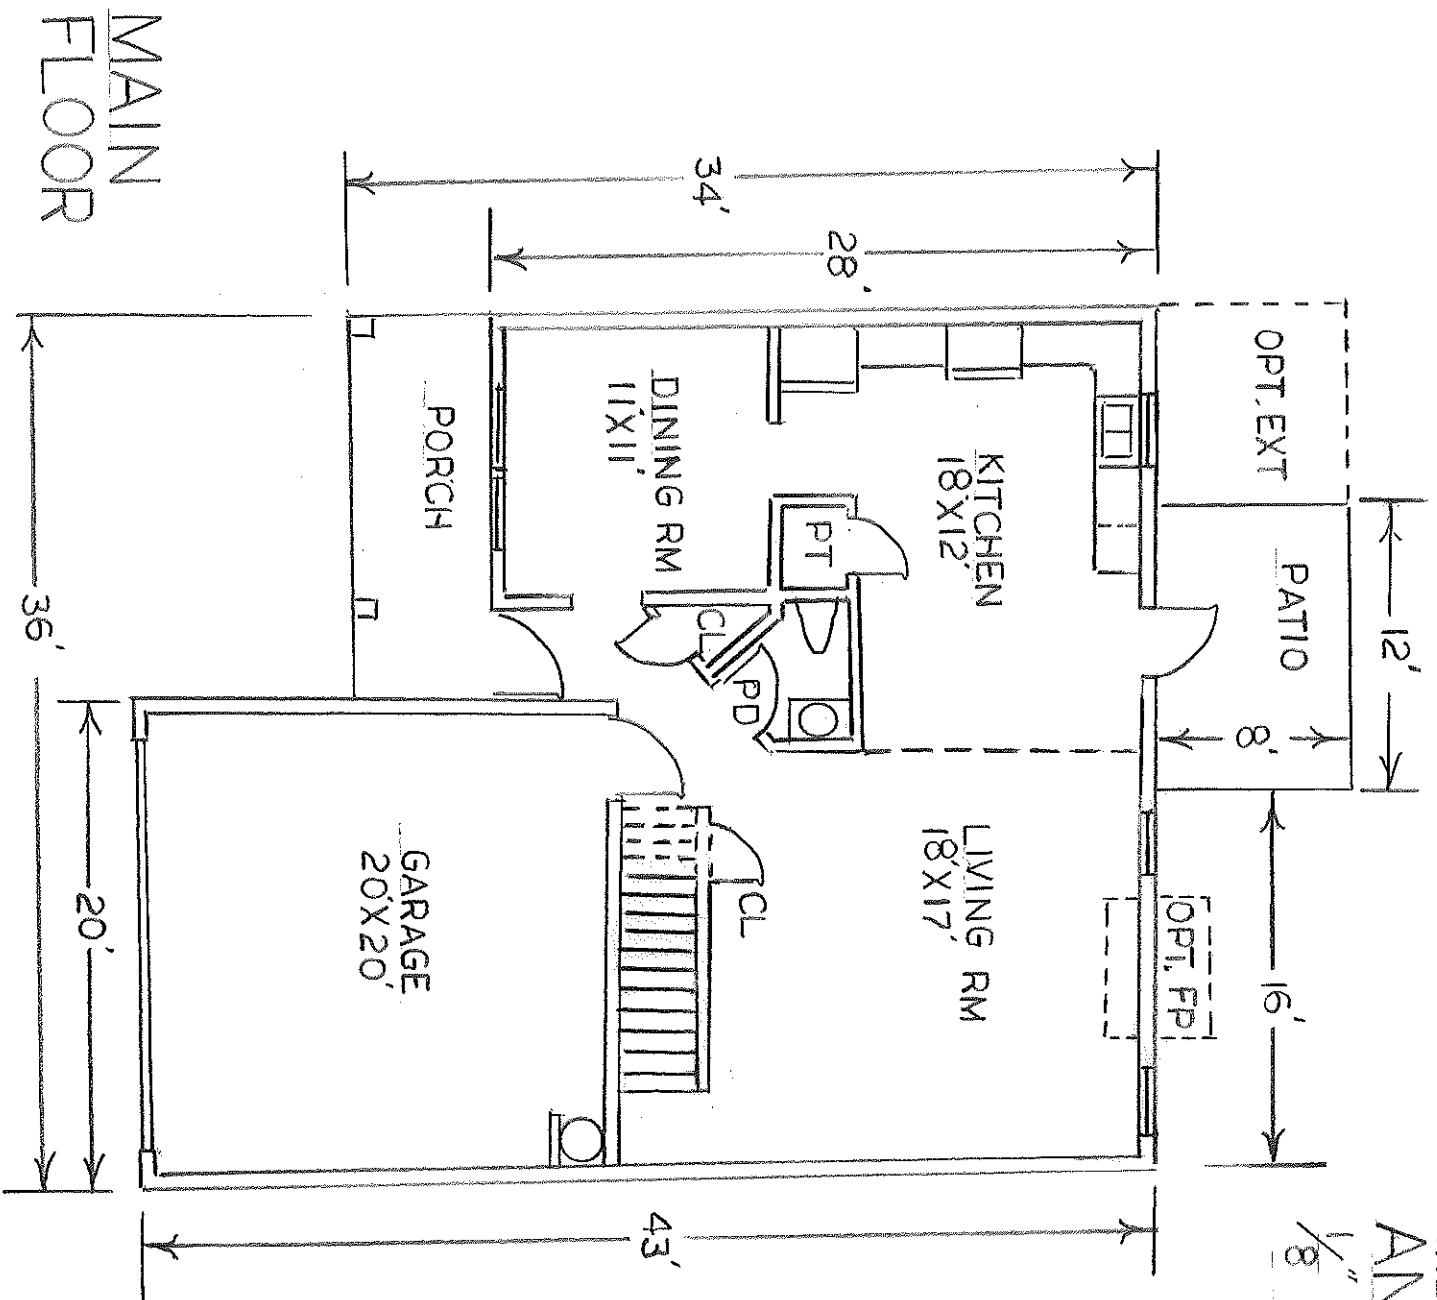


MAIN
FLOOR

THE
ANN
1/8" FBG, FC
8-25

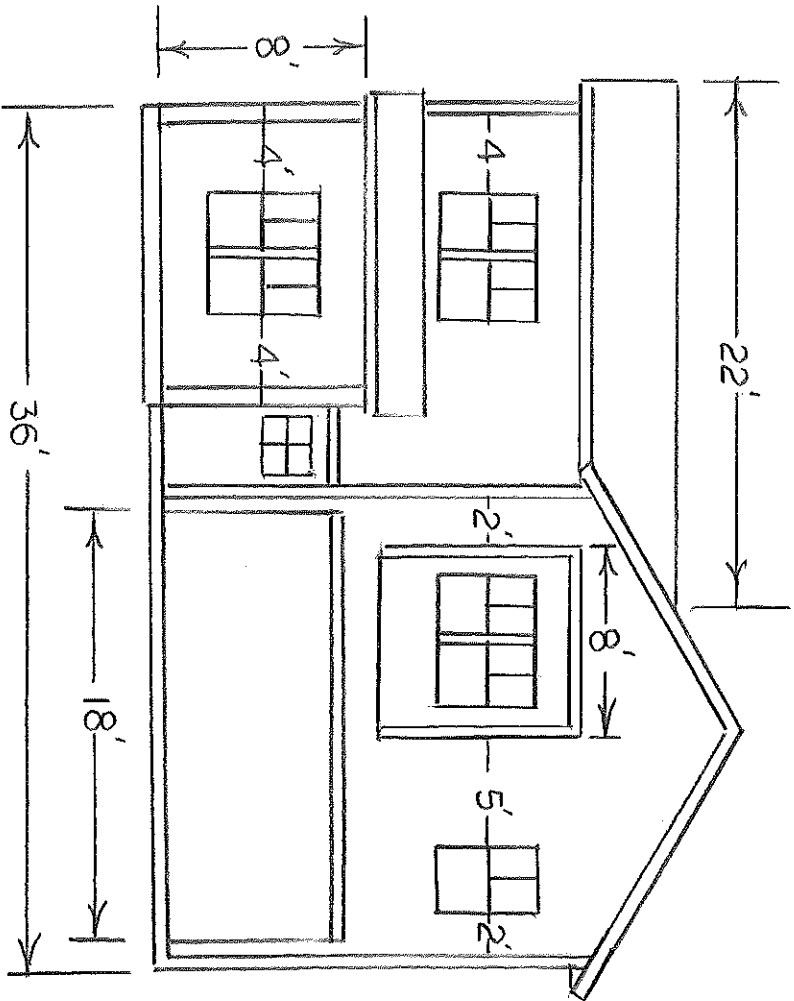


FRONT VIEW

THE
ANN
1/8" FBG, FC
8-25

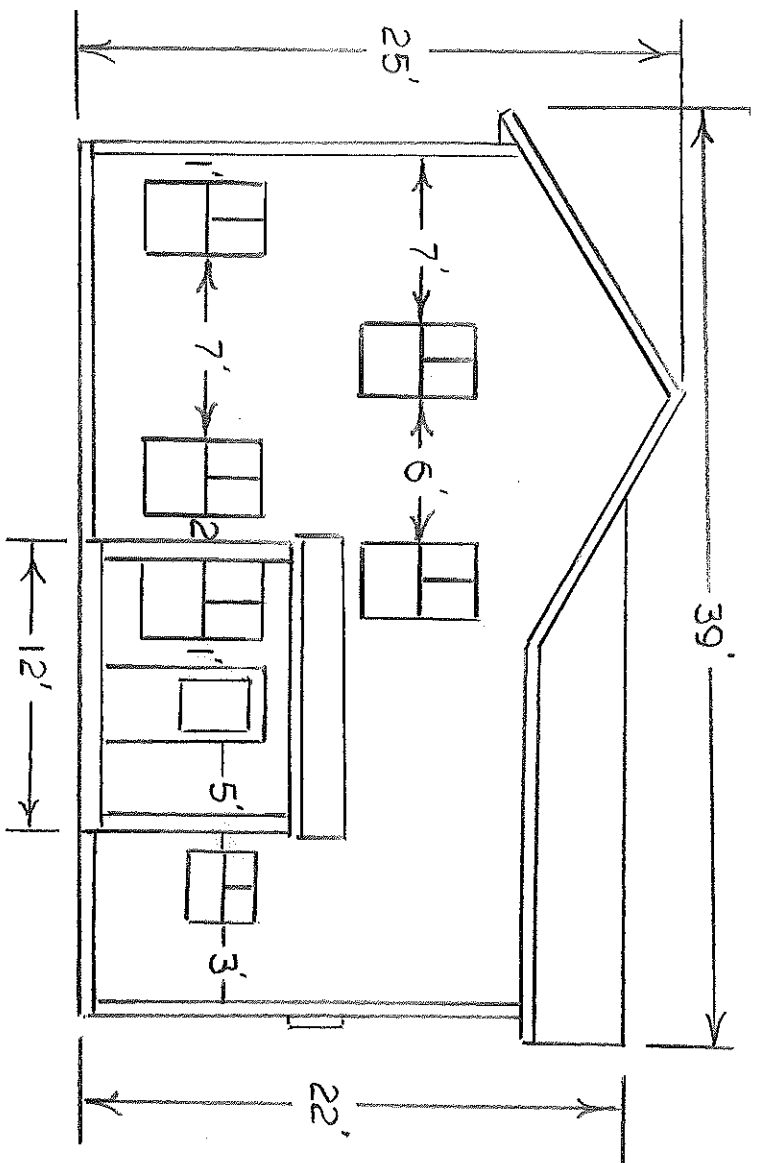


REAR VIEW

THE
ANN
1/8" FBG.FC
8-25

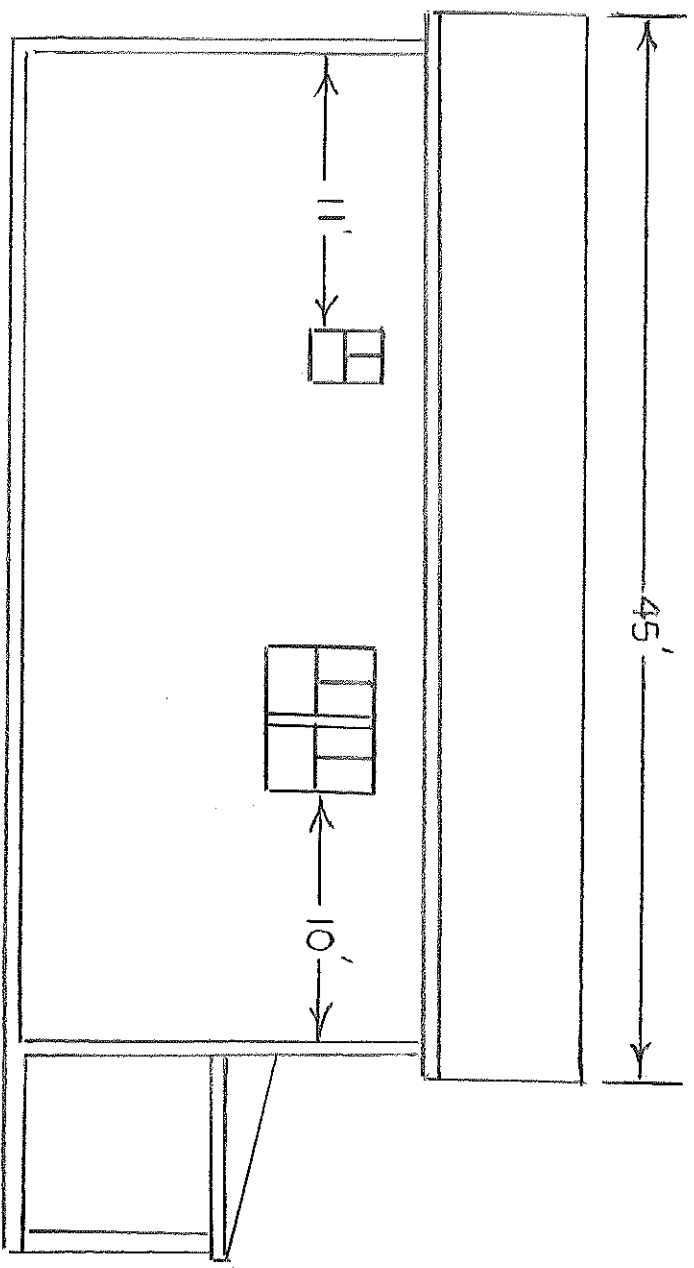

RIGHT SIDE



THE
ANN
1/8" FBG, FC
8-25

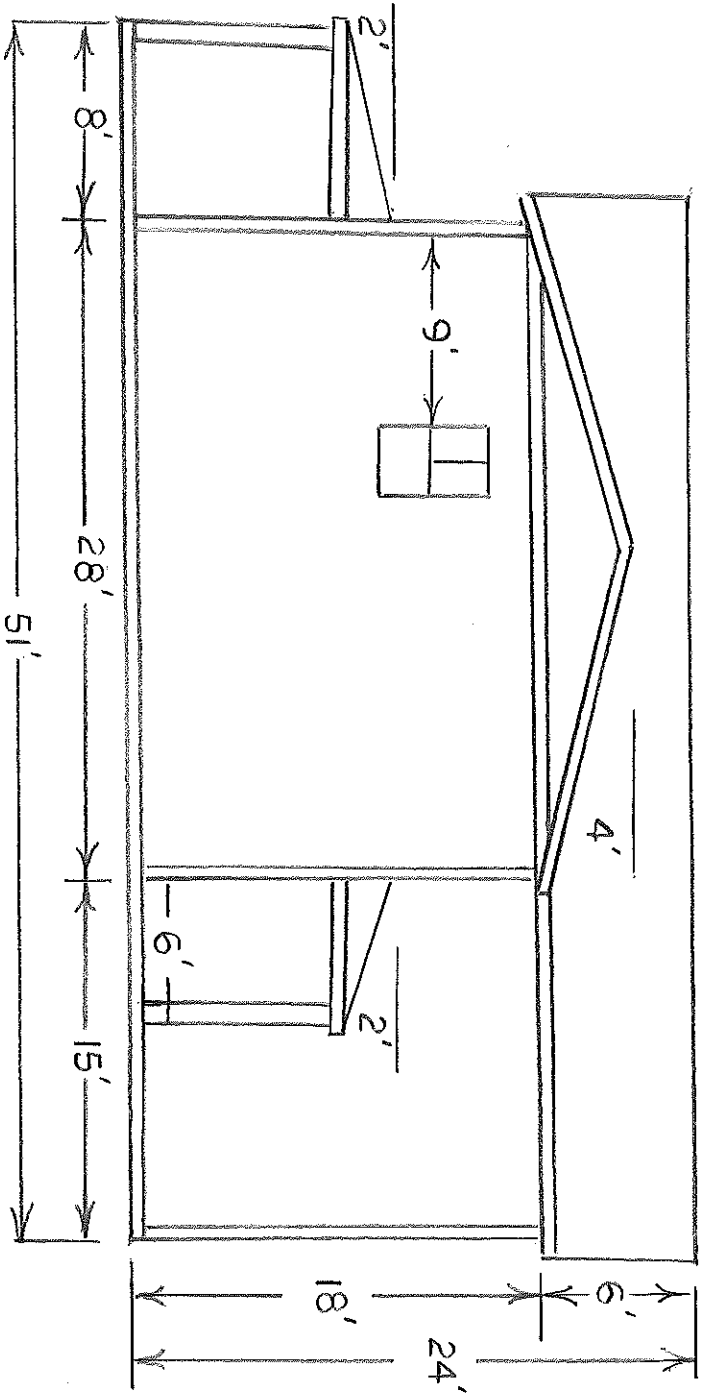

LEFT SIDE


14'

THE
ANN
1/8" FBG, FC
8-25

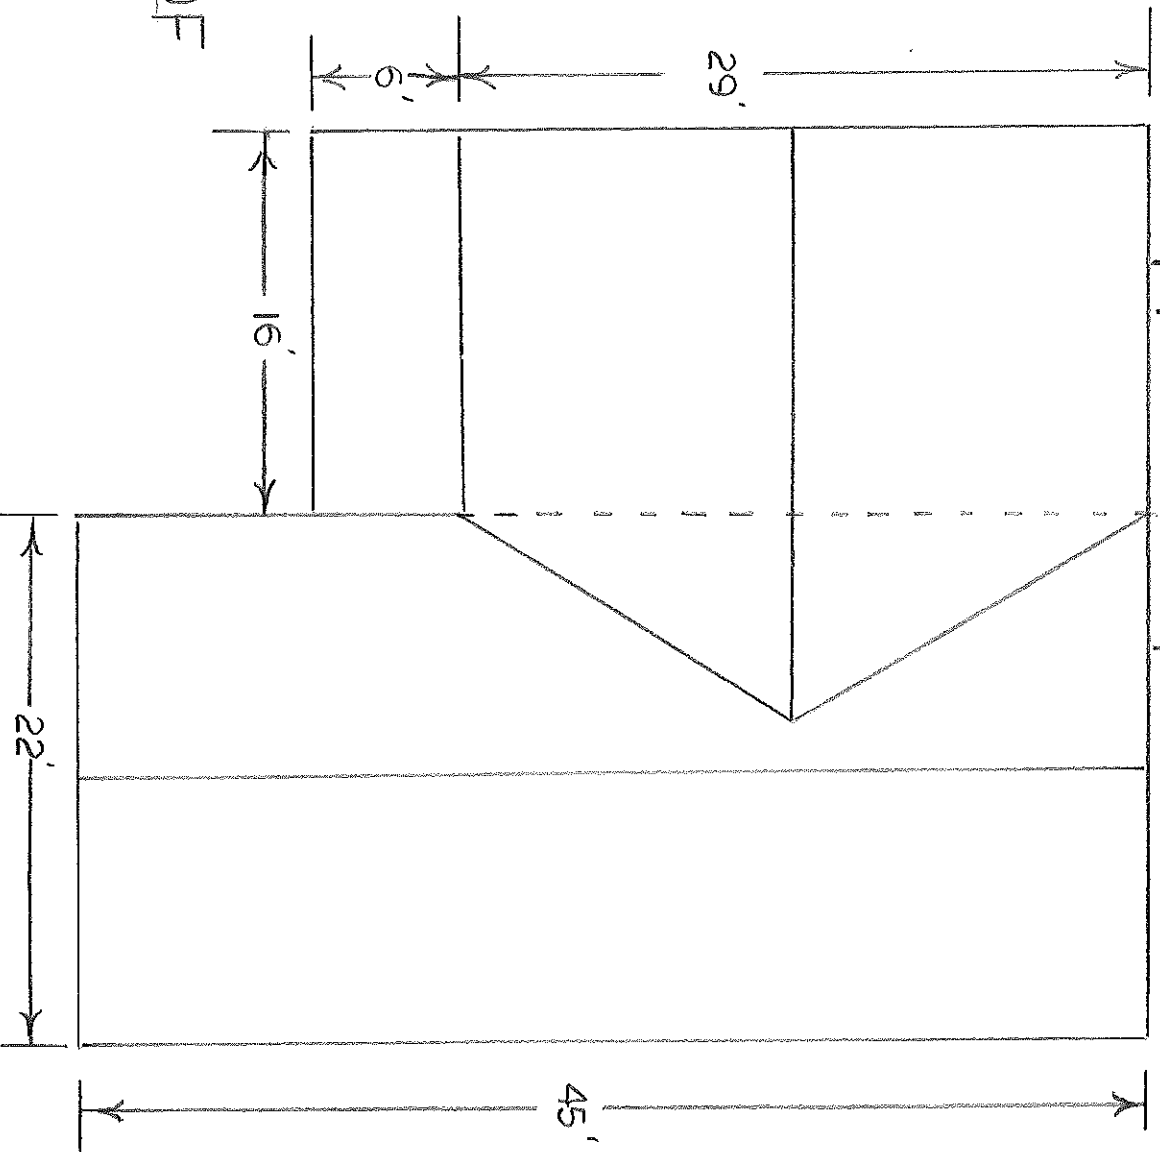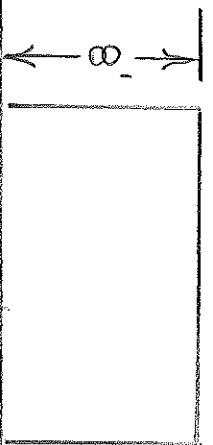

ROOF
TOP

THE ANN
1/8" FBG, FC
8-25

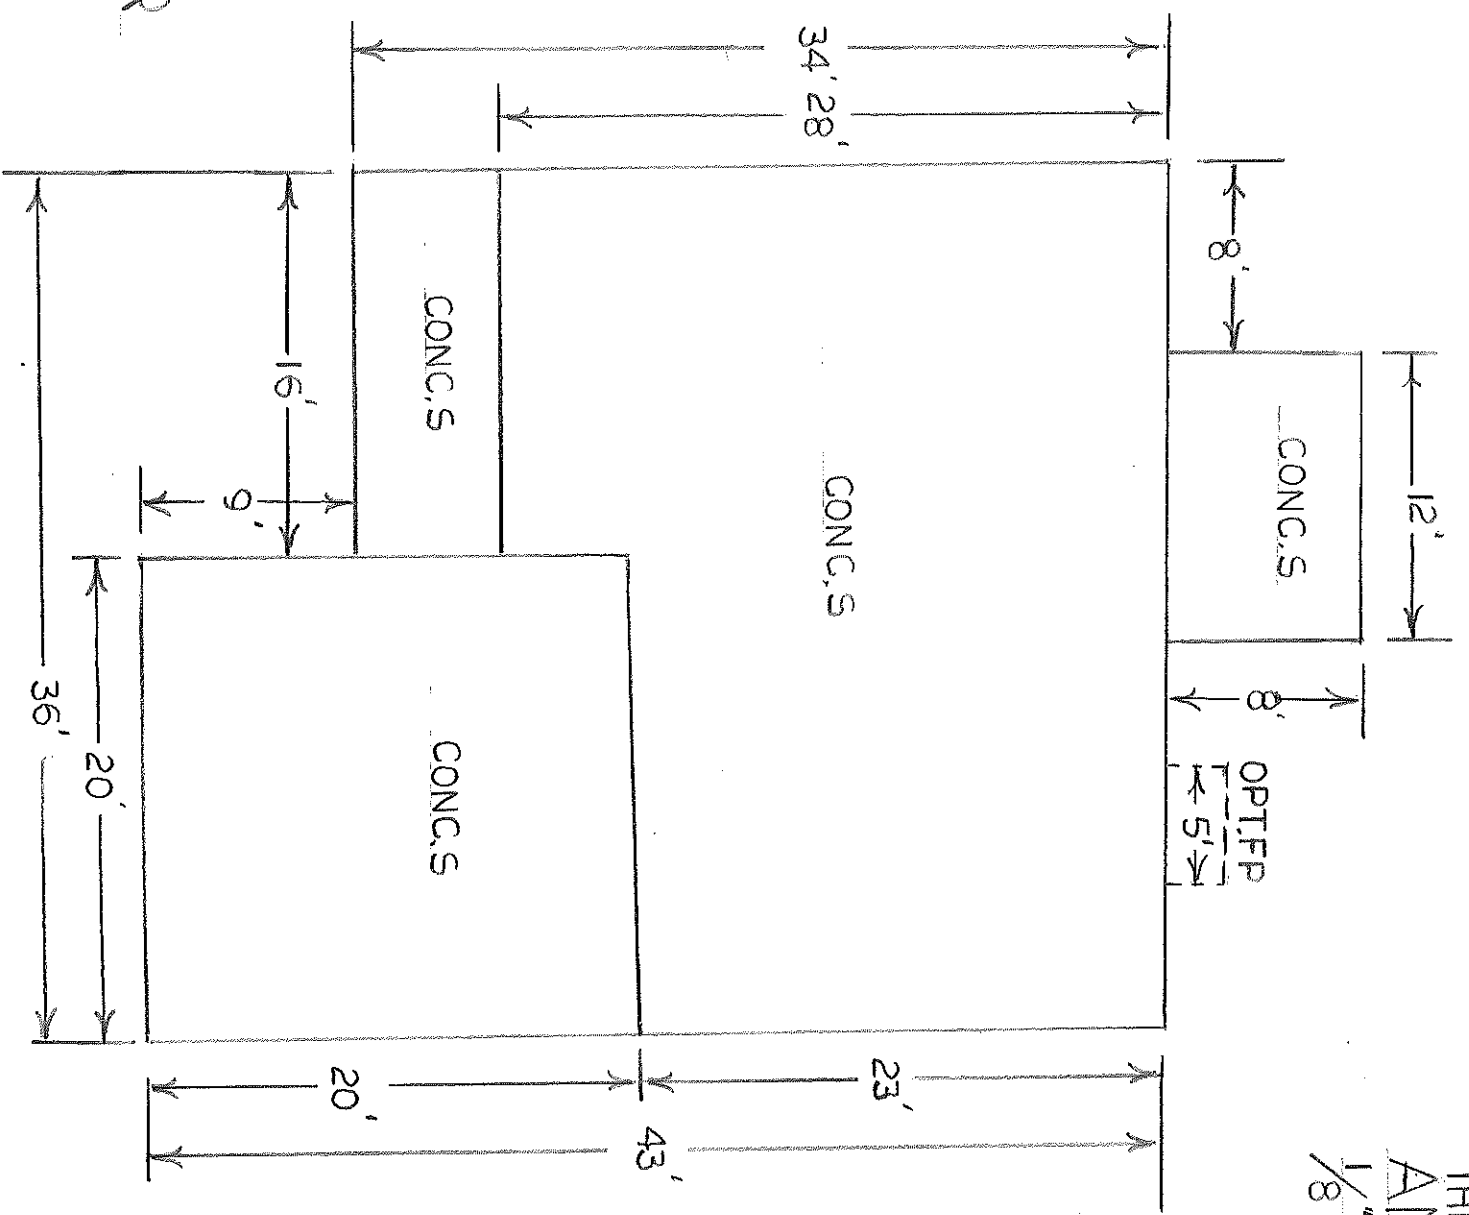

BASE
FLOOR