


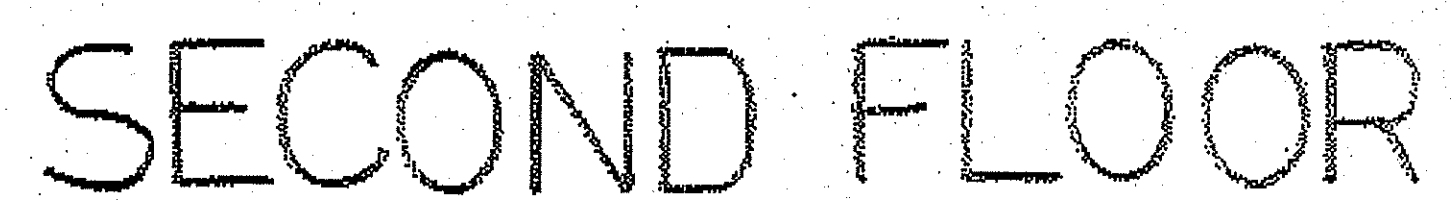


1/8 FBG, FC
8-25

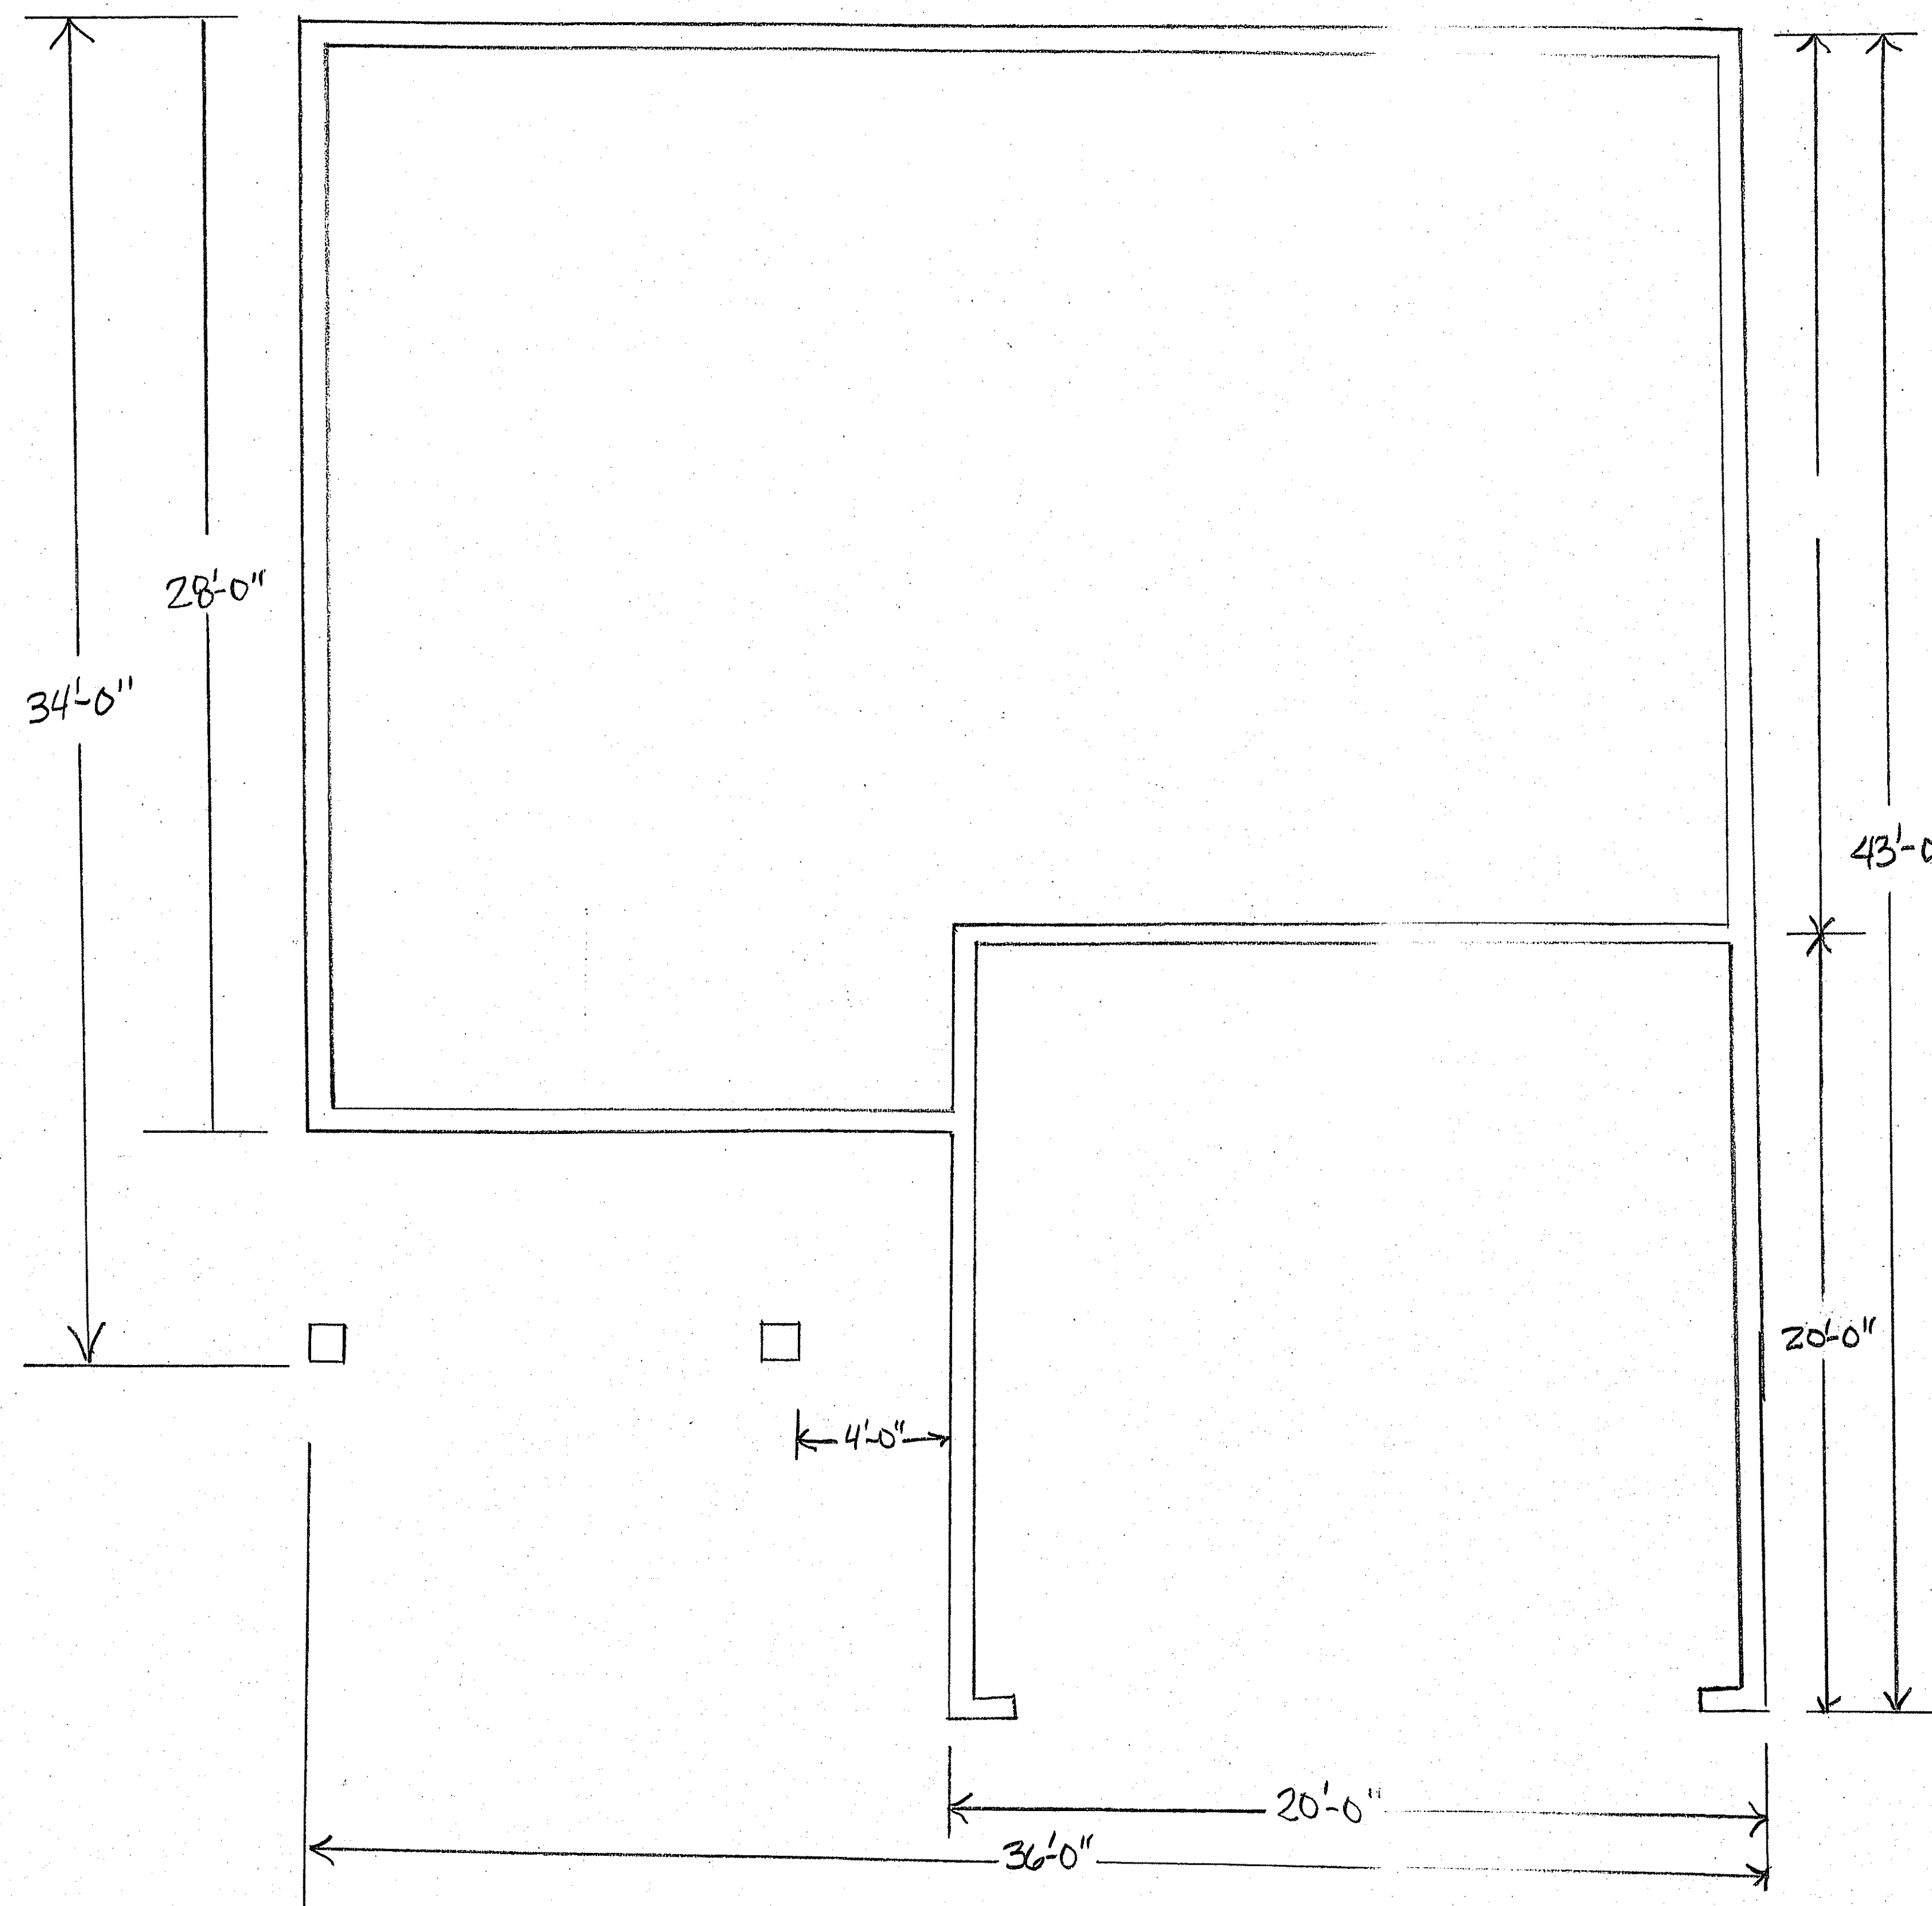

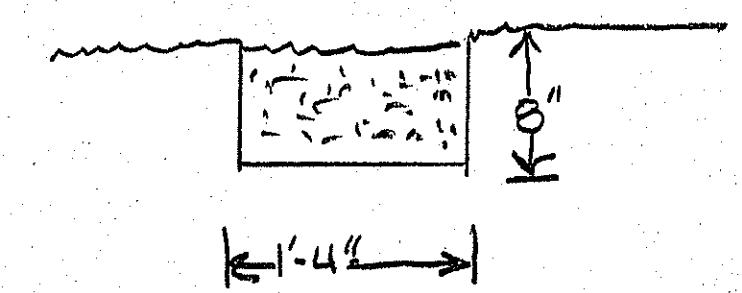


FOOTING

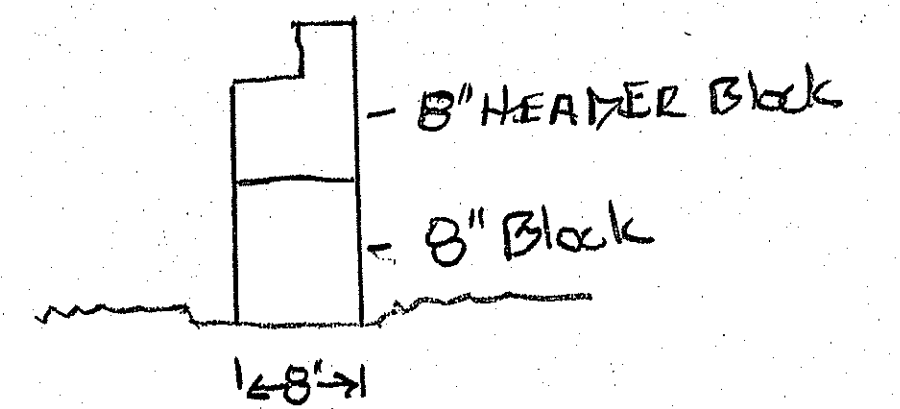


THE
ANN

$\frac{1}{8}$ " FBG, FC
8-25

MAIN
FLOOR

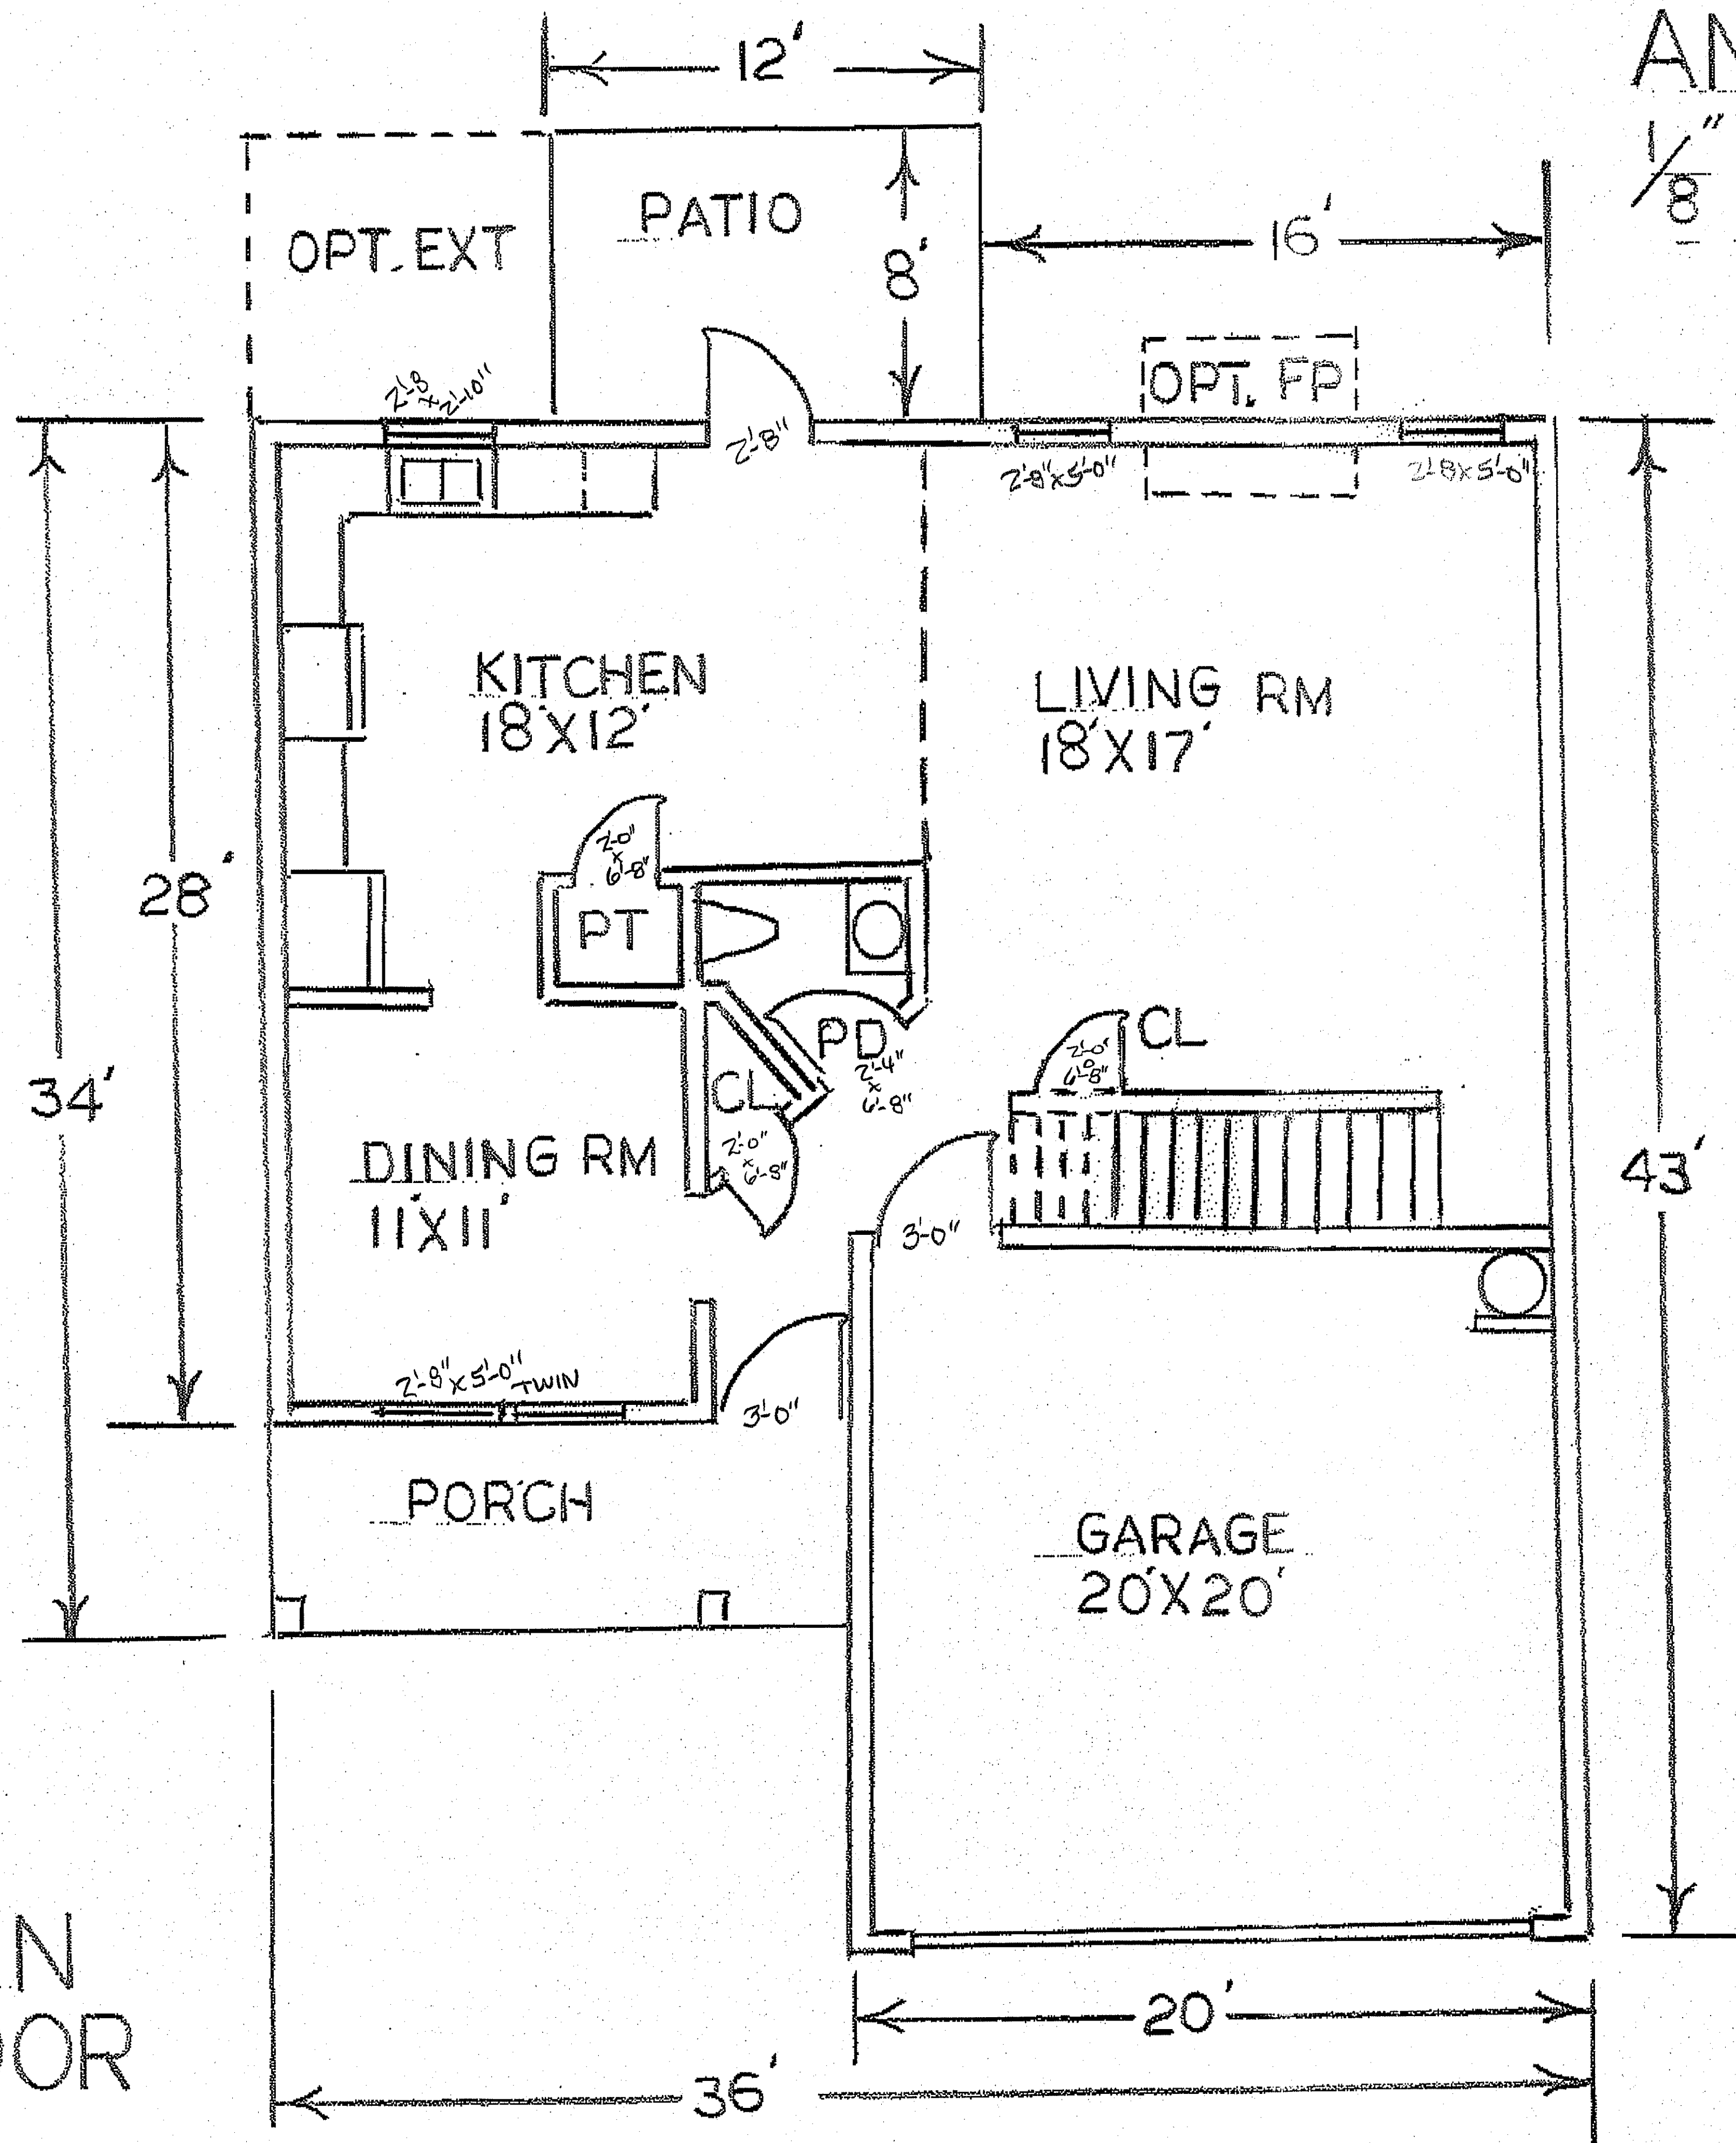


THE
ANN
 $\frac{1}{8}$ " FBG. FC
8-25

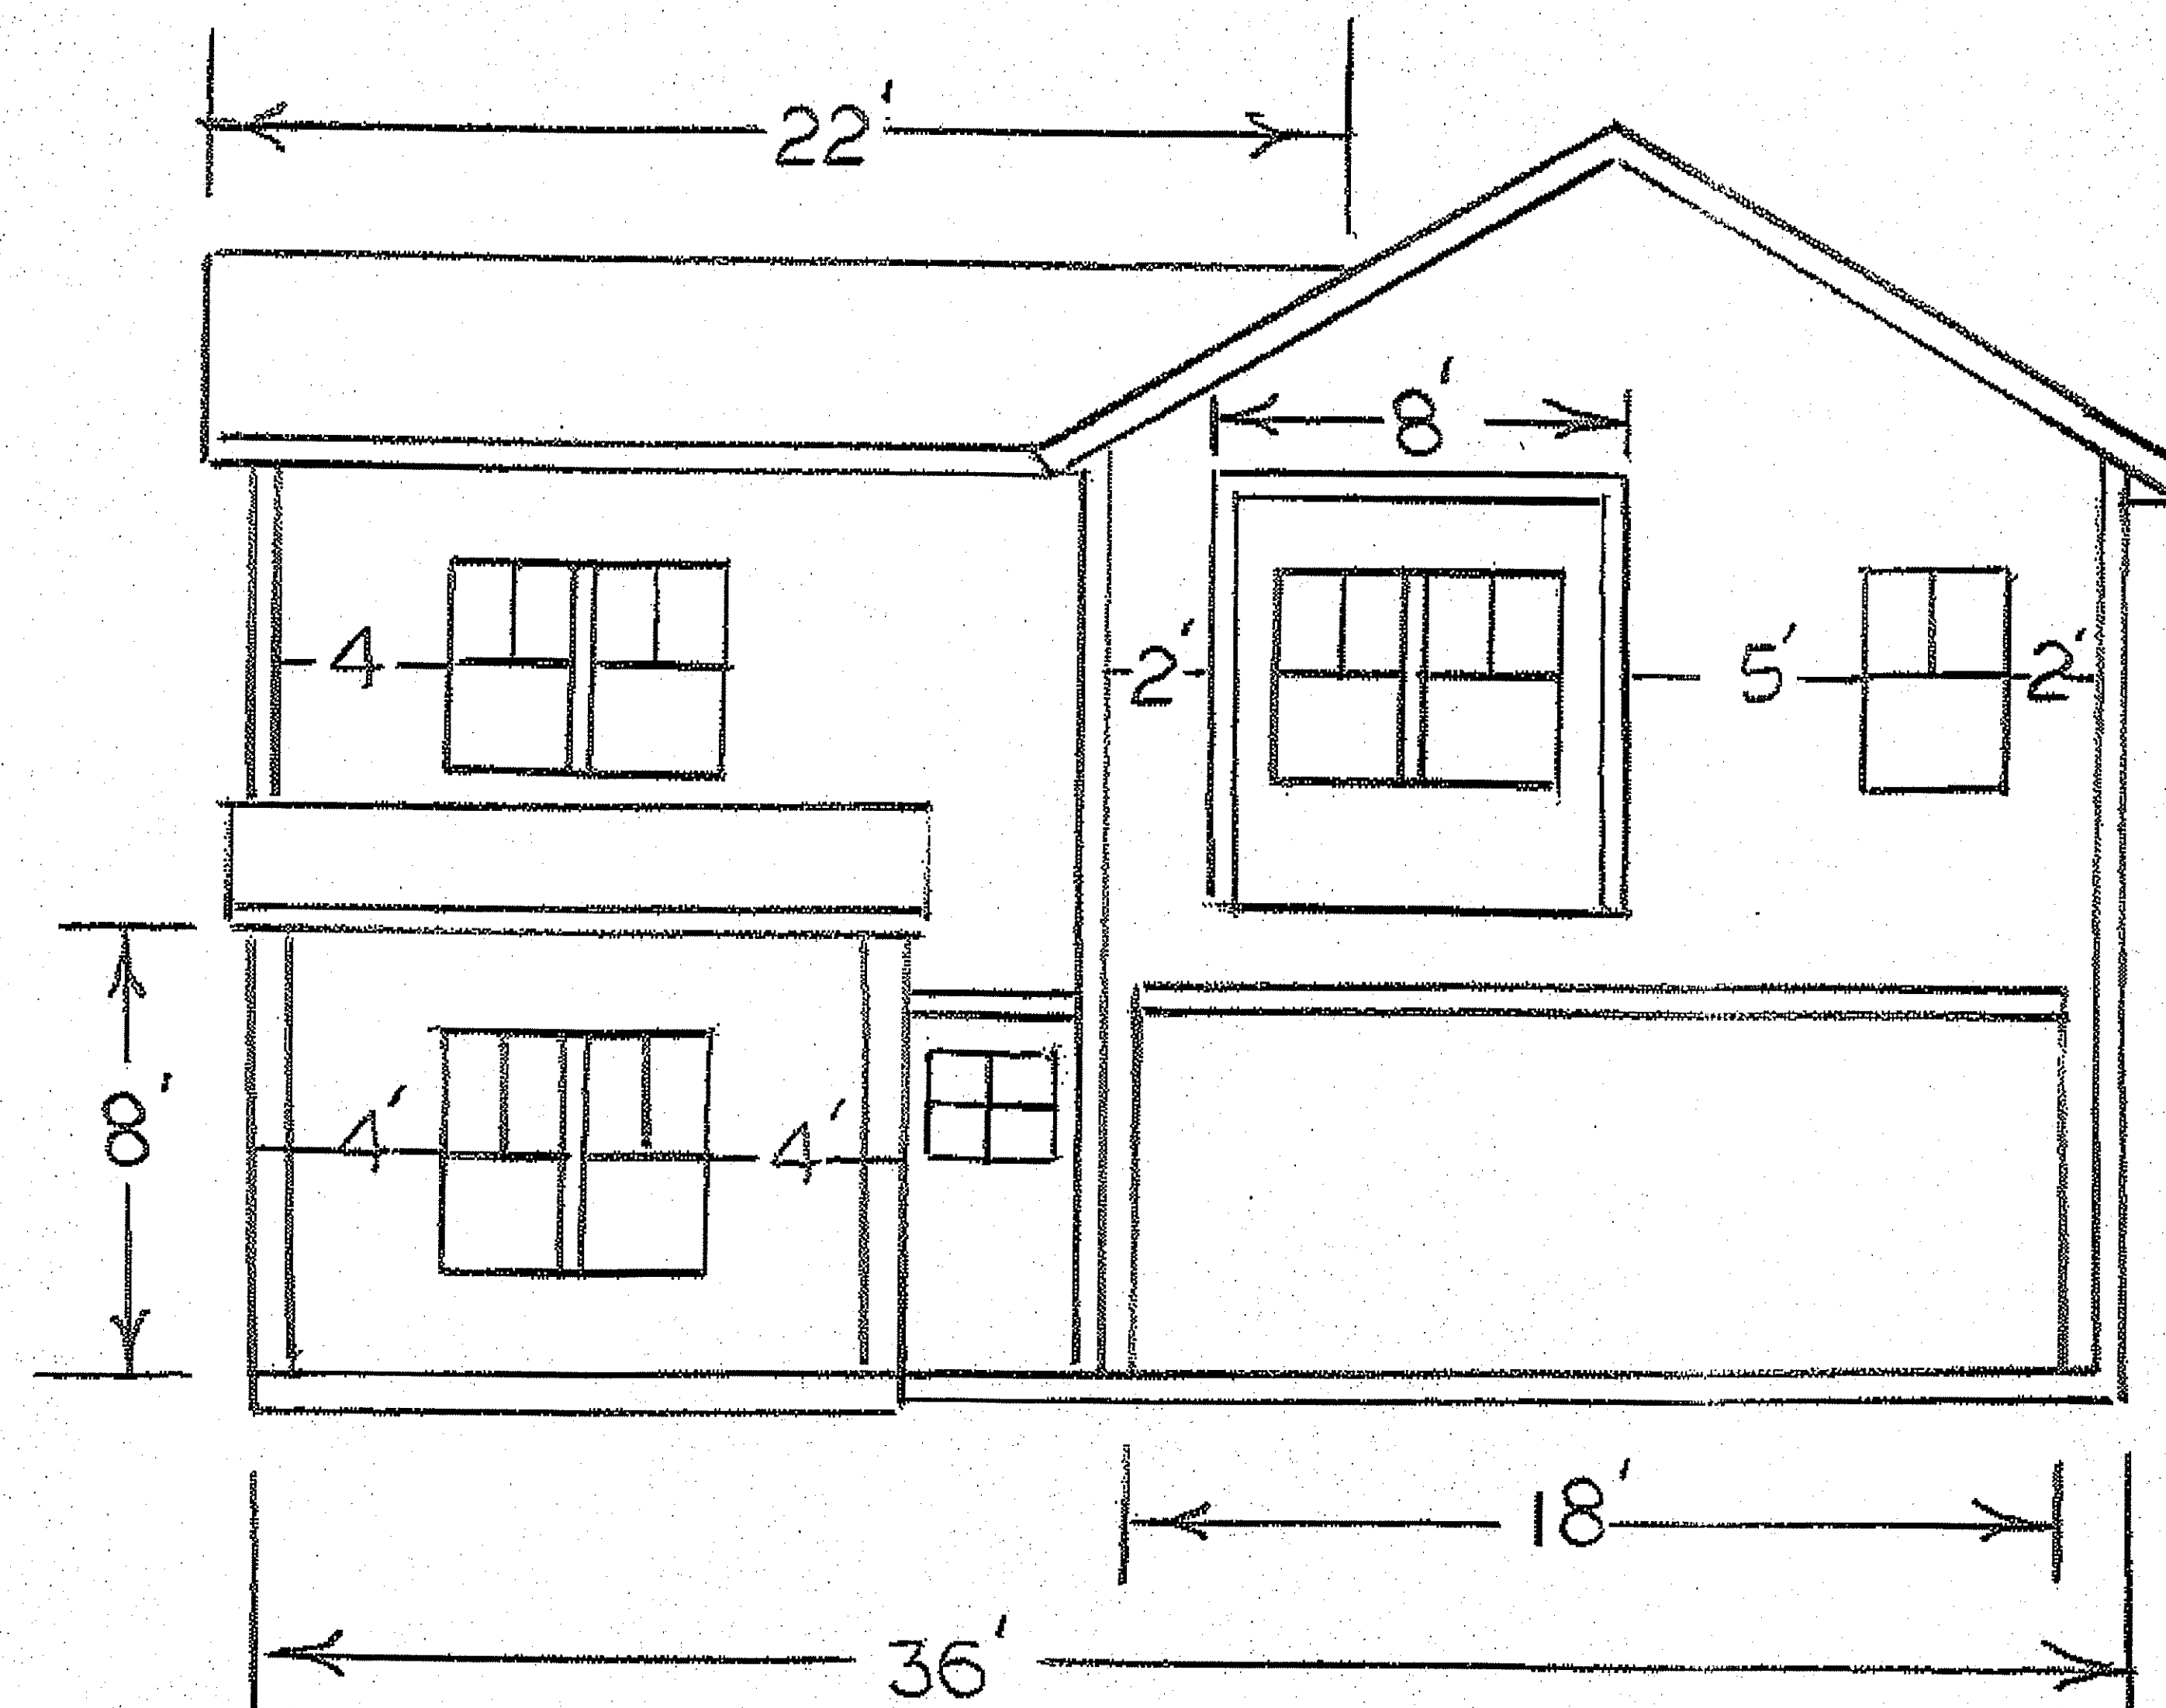


FRONT VIEW

THE
ANN
 $\frac{1}{8}$ " FBG, FC
8-25

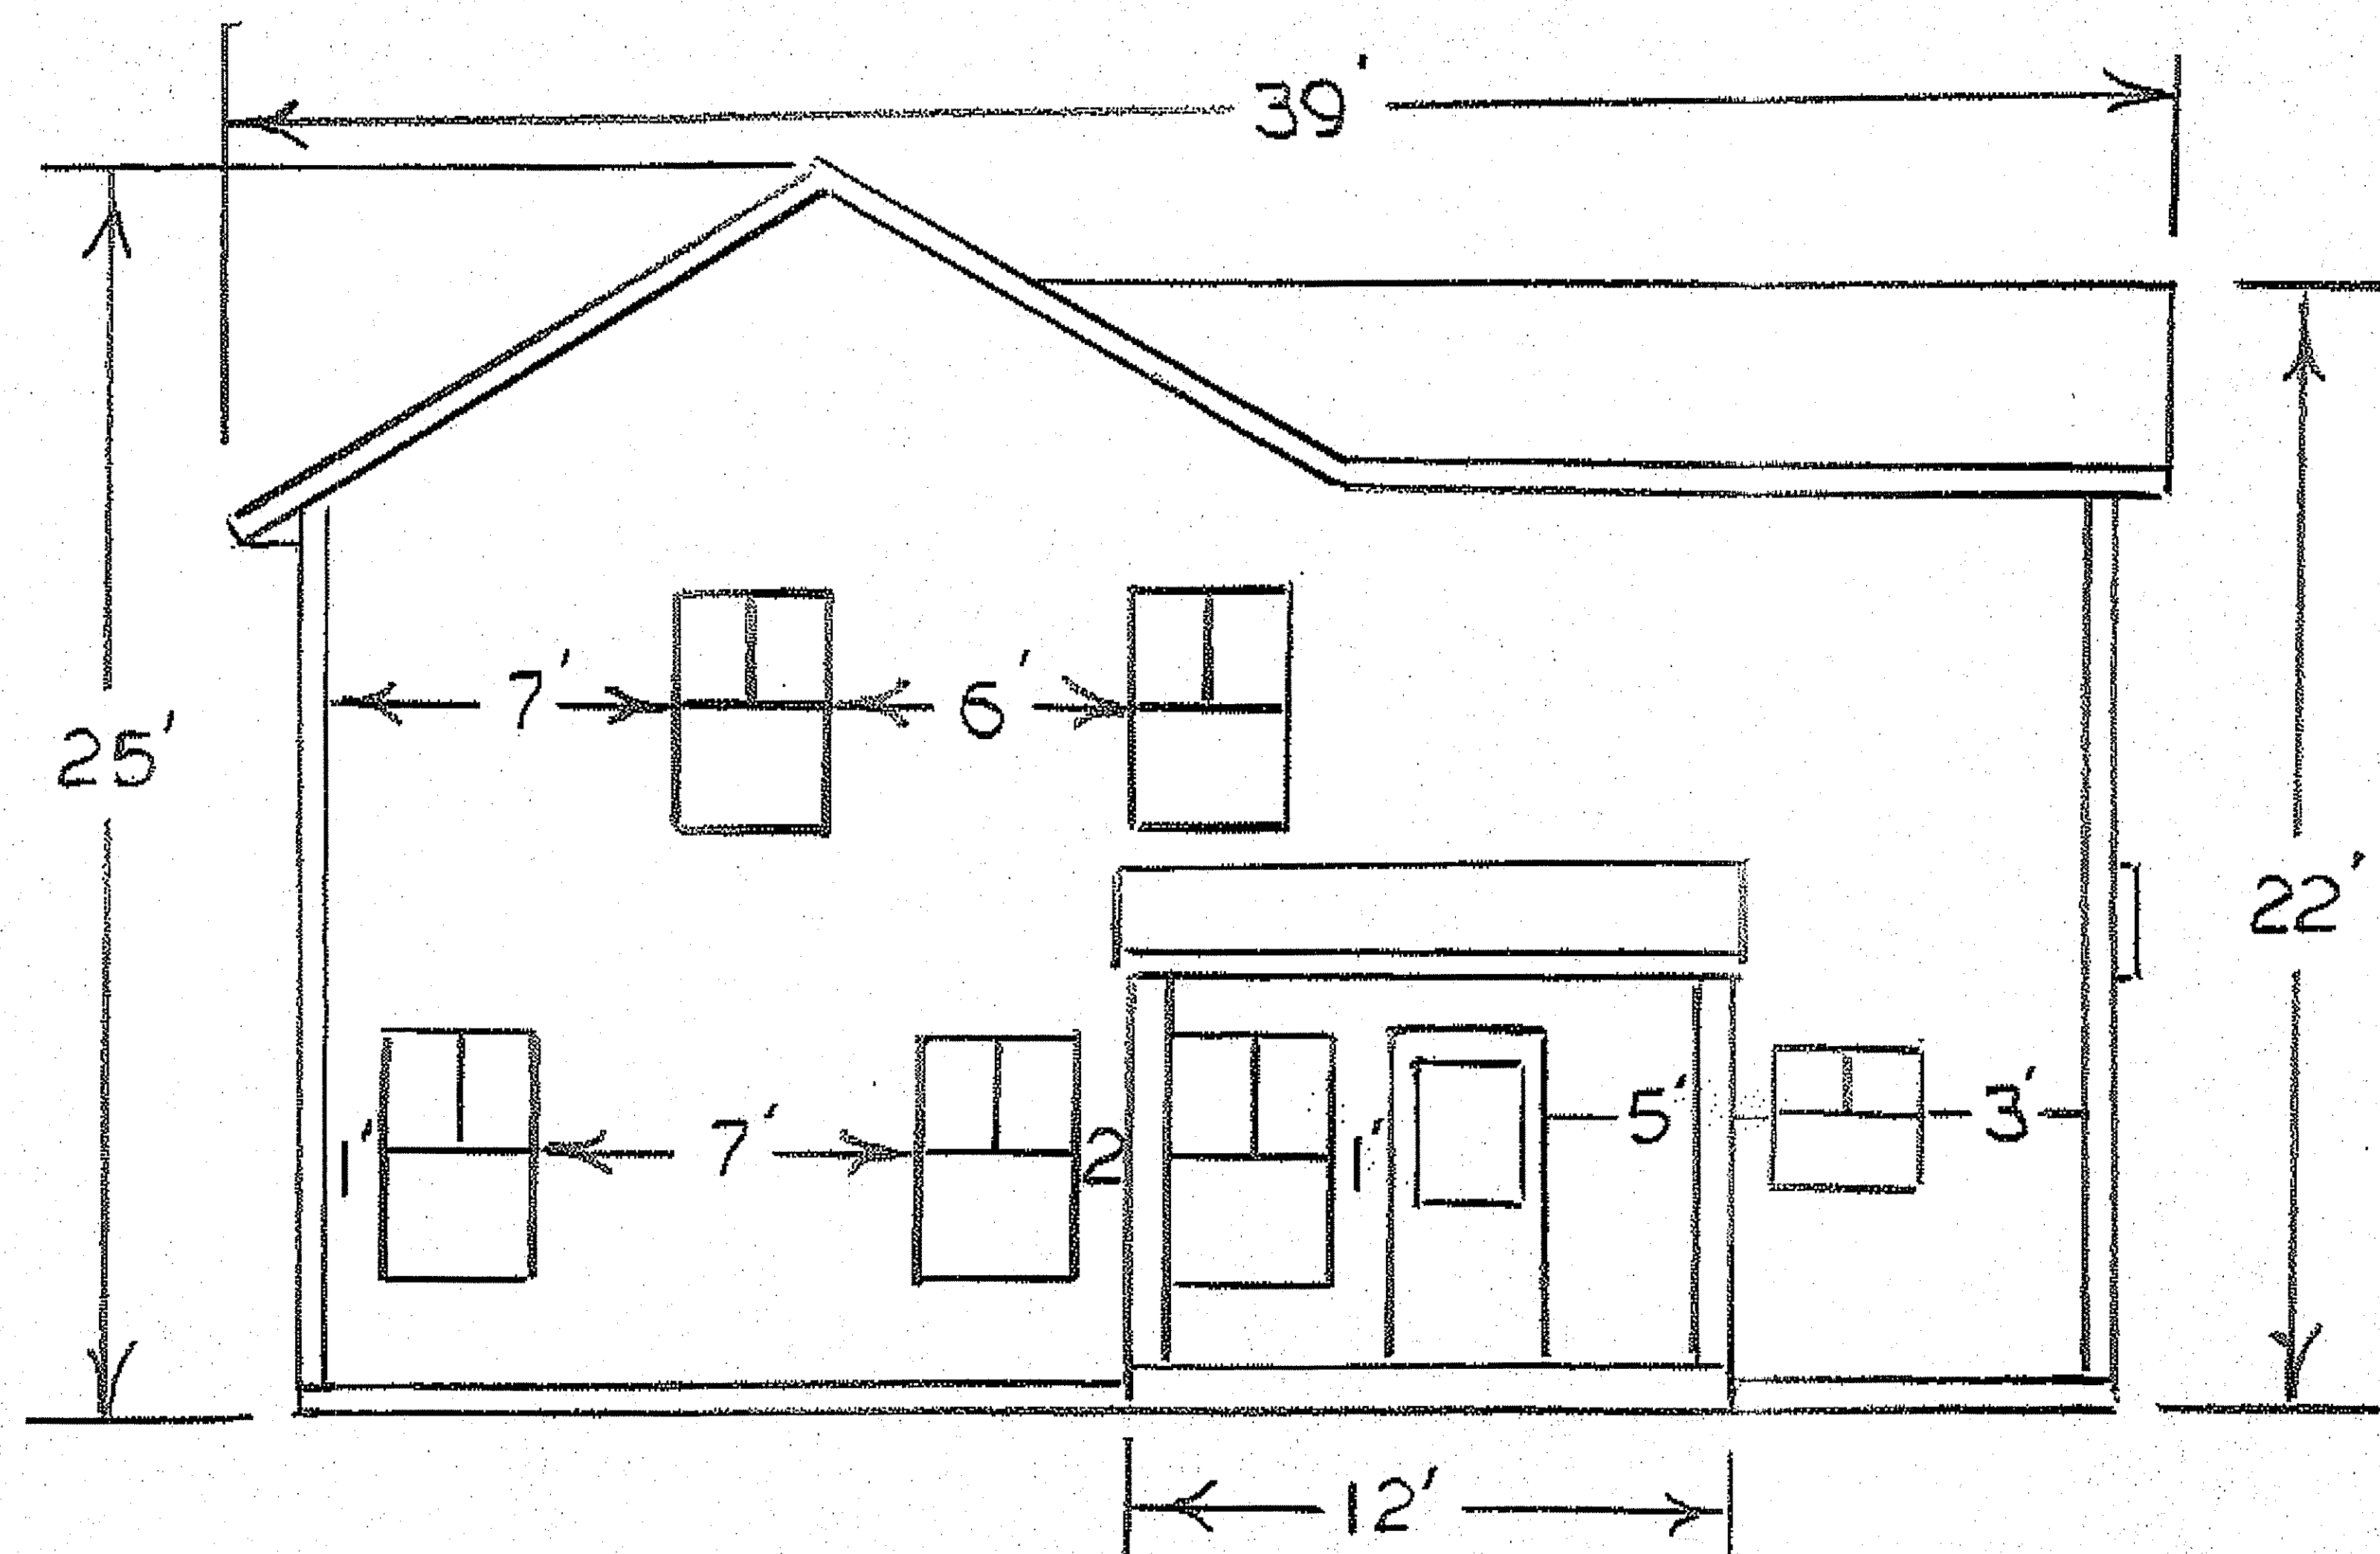


REAR VIEW

THE
ANN
1/8" FBG .FC.
8-25

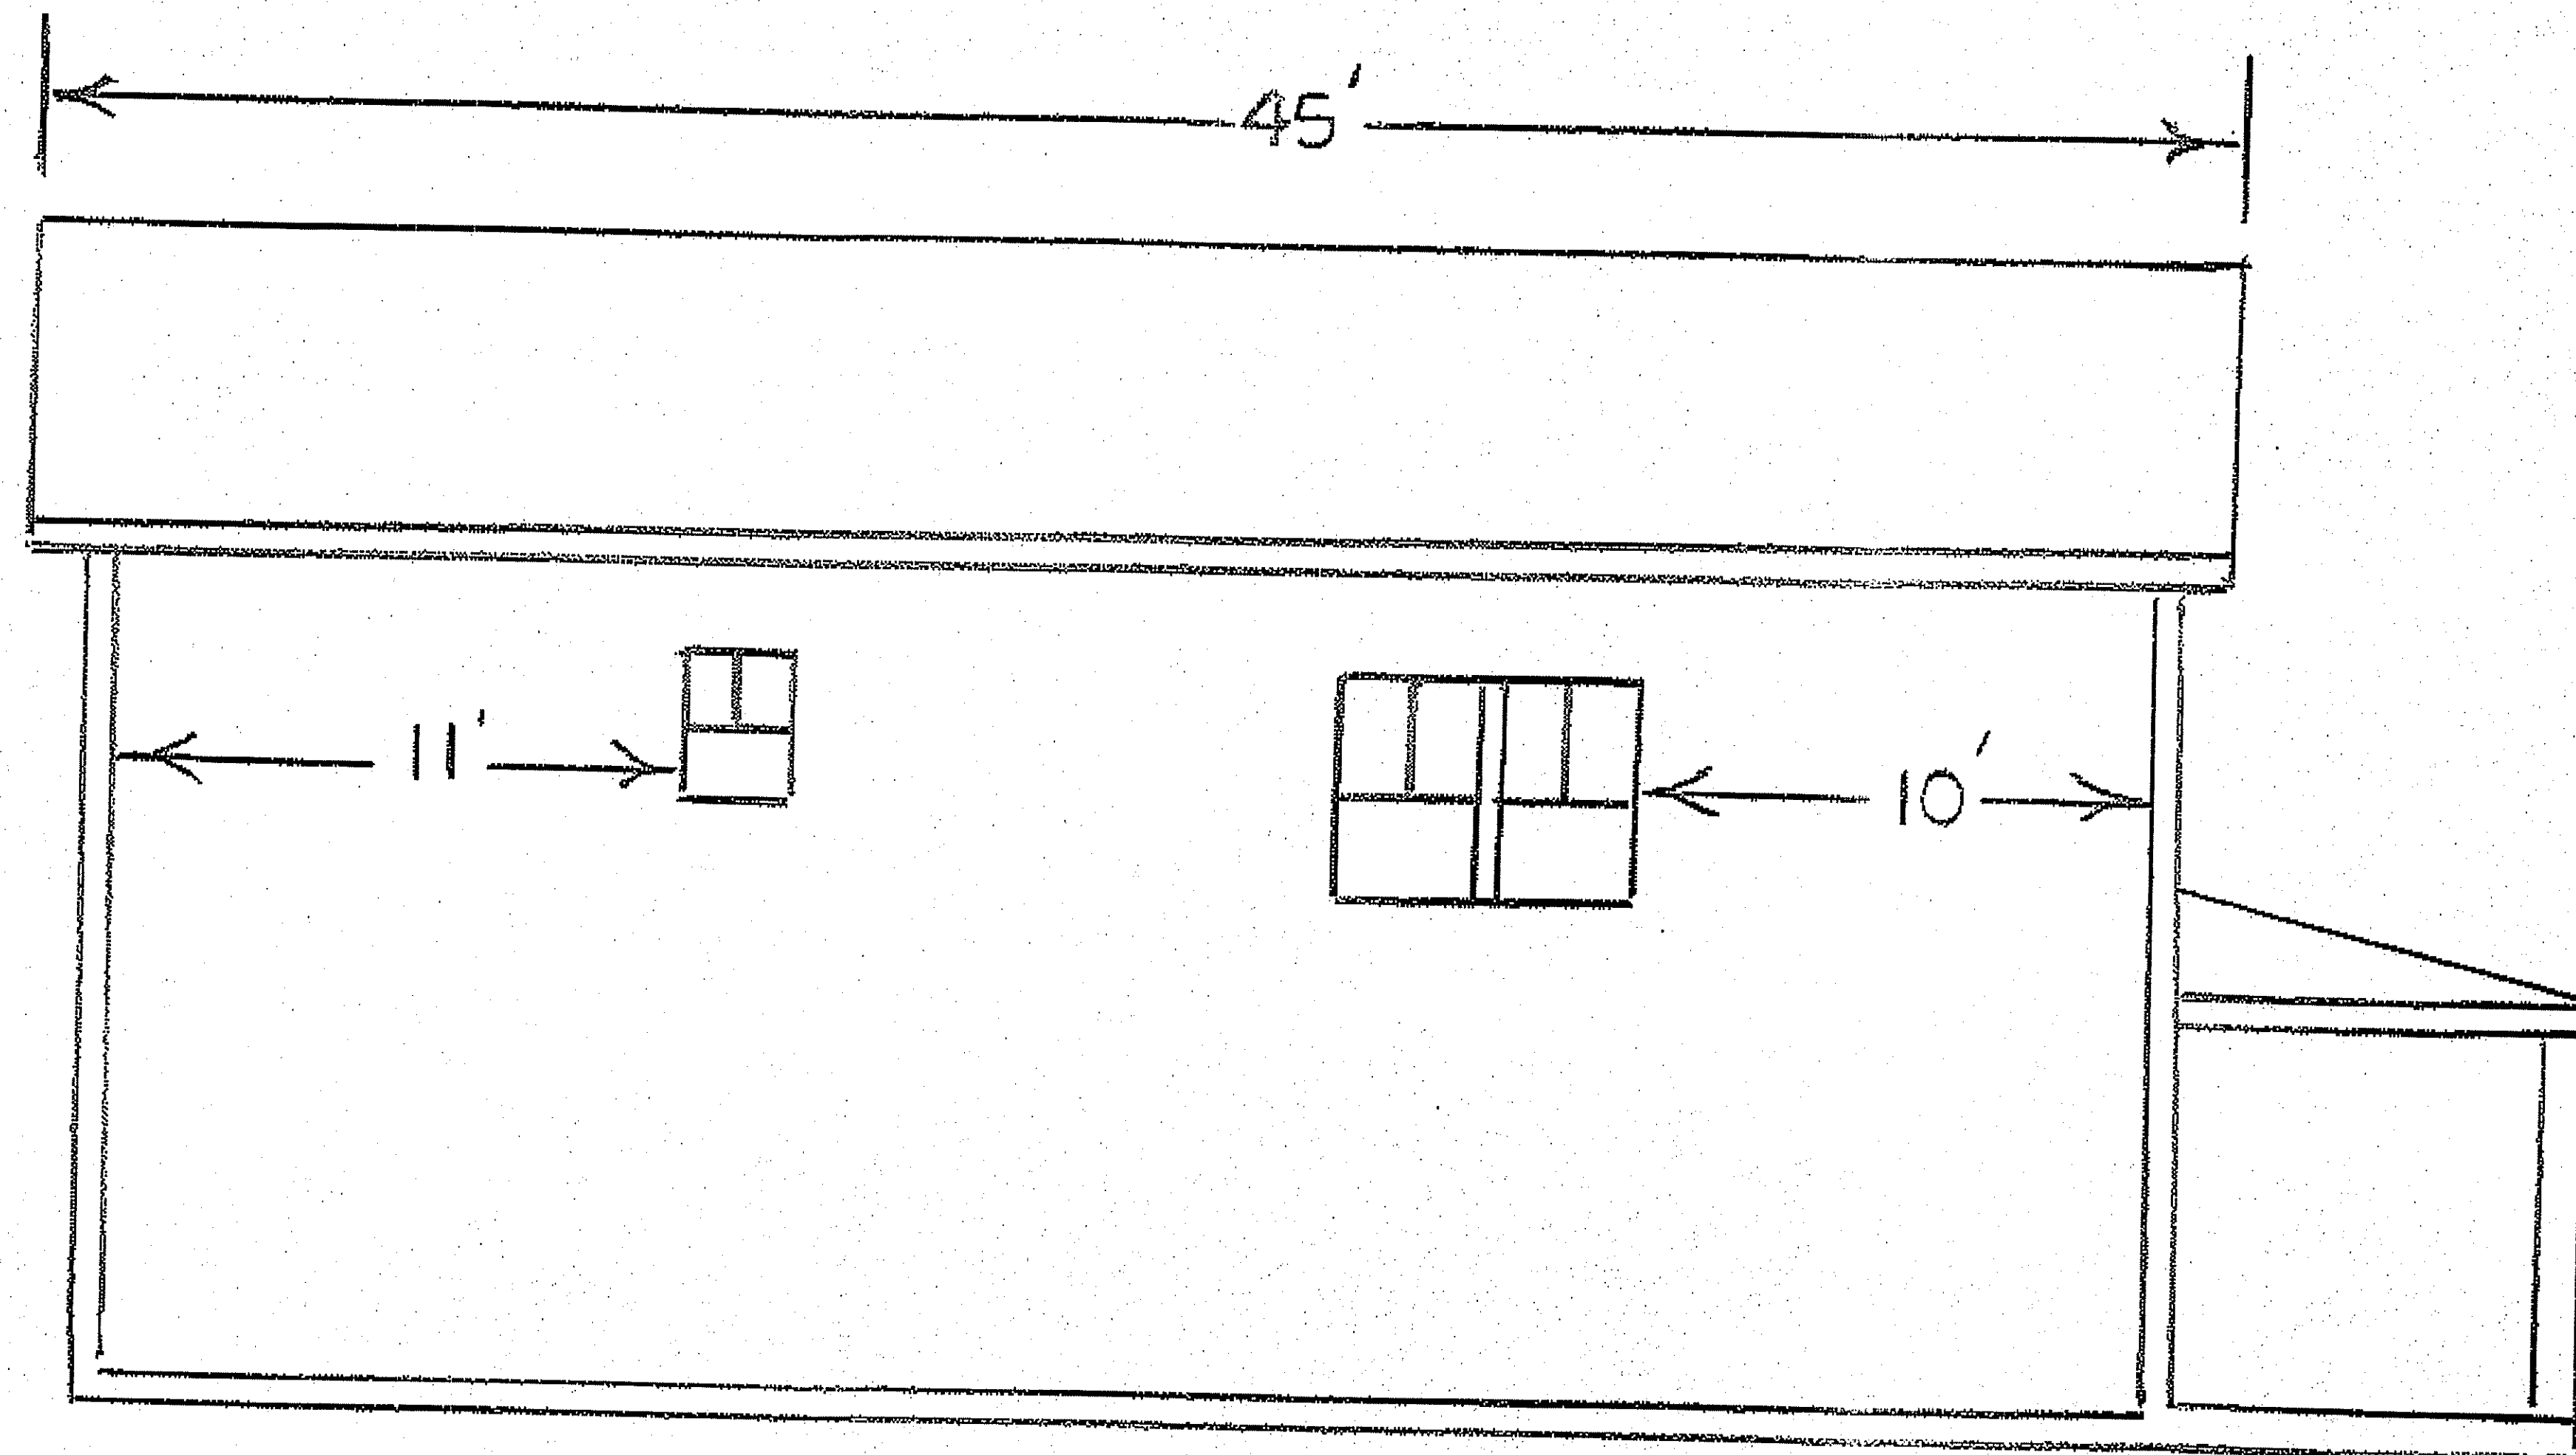

RIGHT SIDE


THE
ANN
 $\frac{1}{8}$ " FBG, FC
8-25

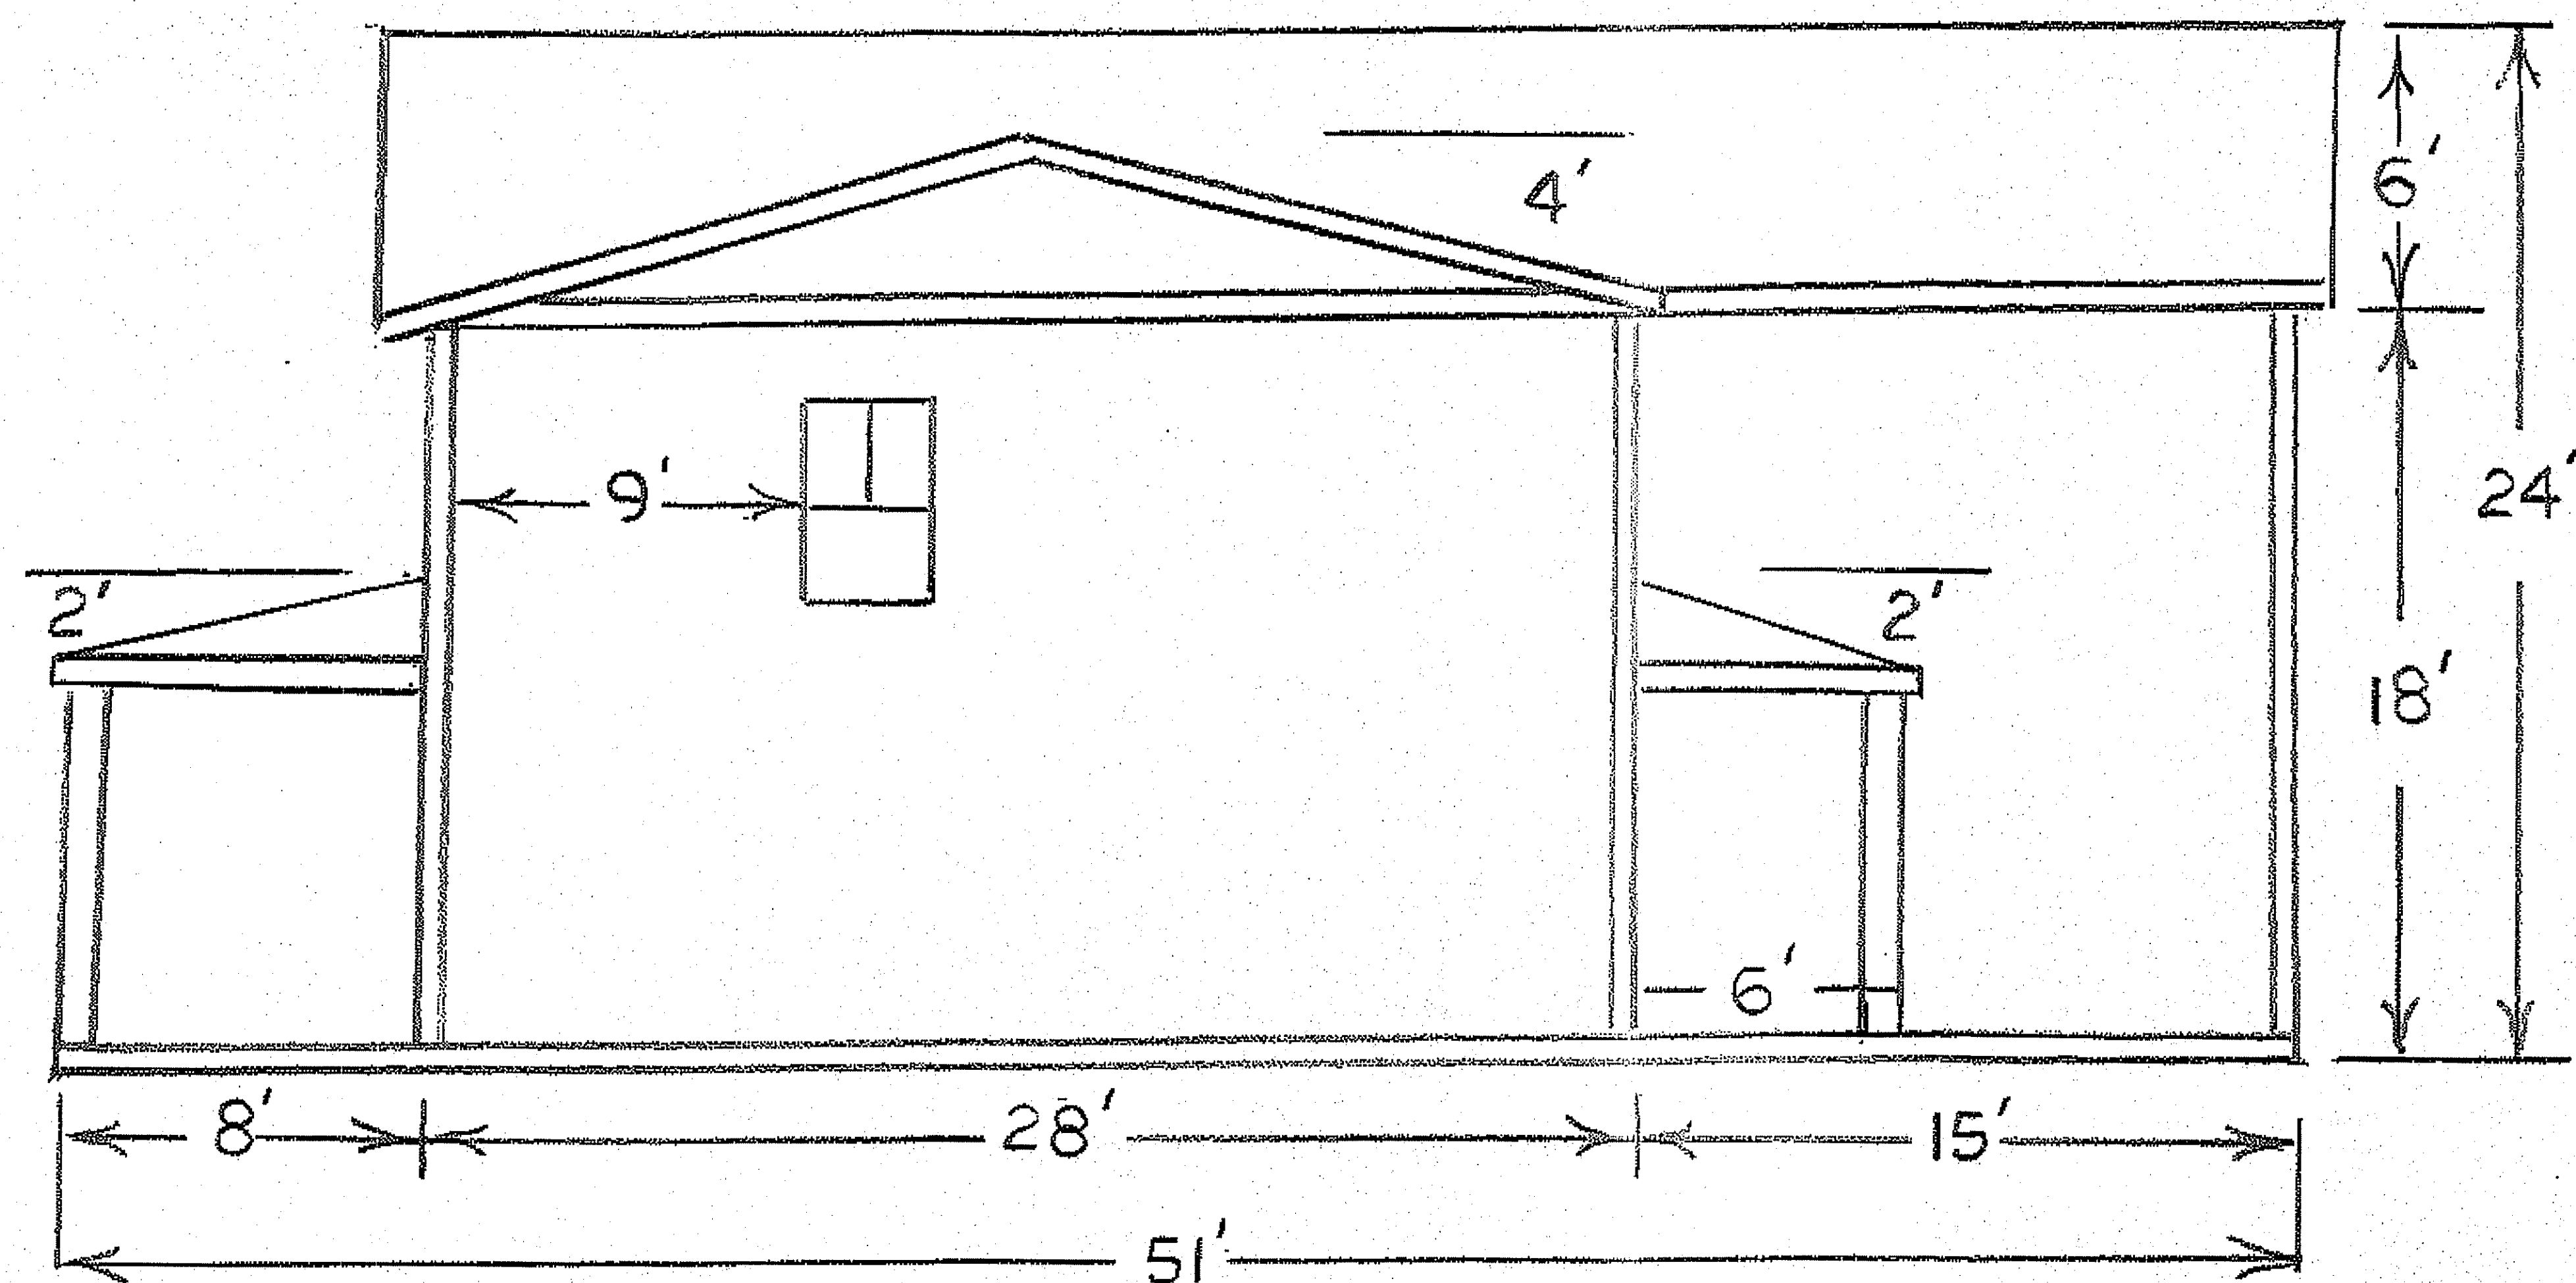

LEFT SIDE

THE
ANN
1/8" FBG, FC
8-25

ROOF
TOP

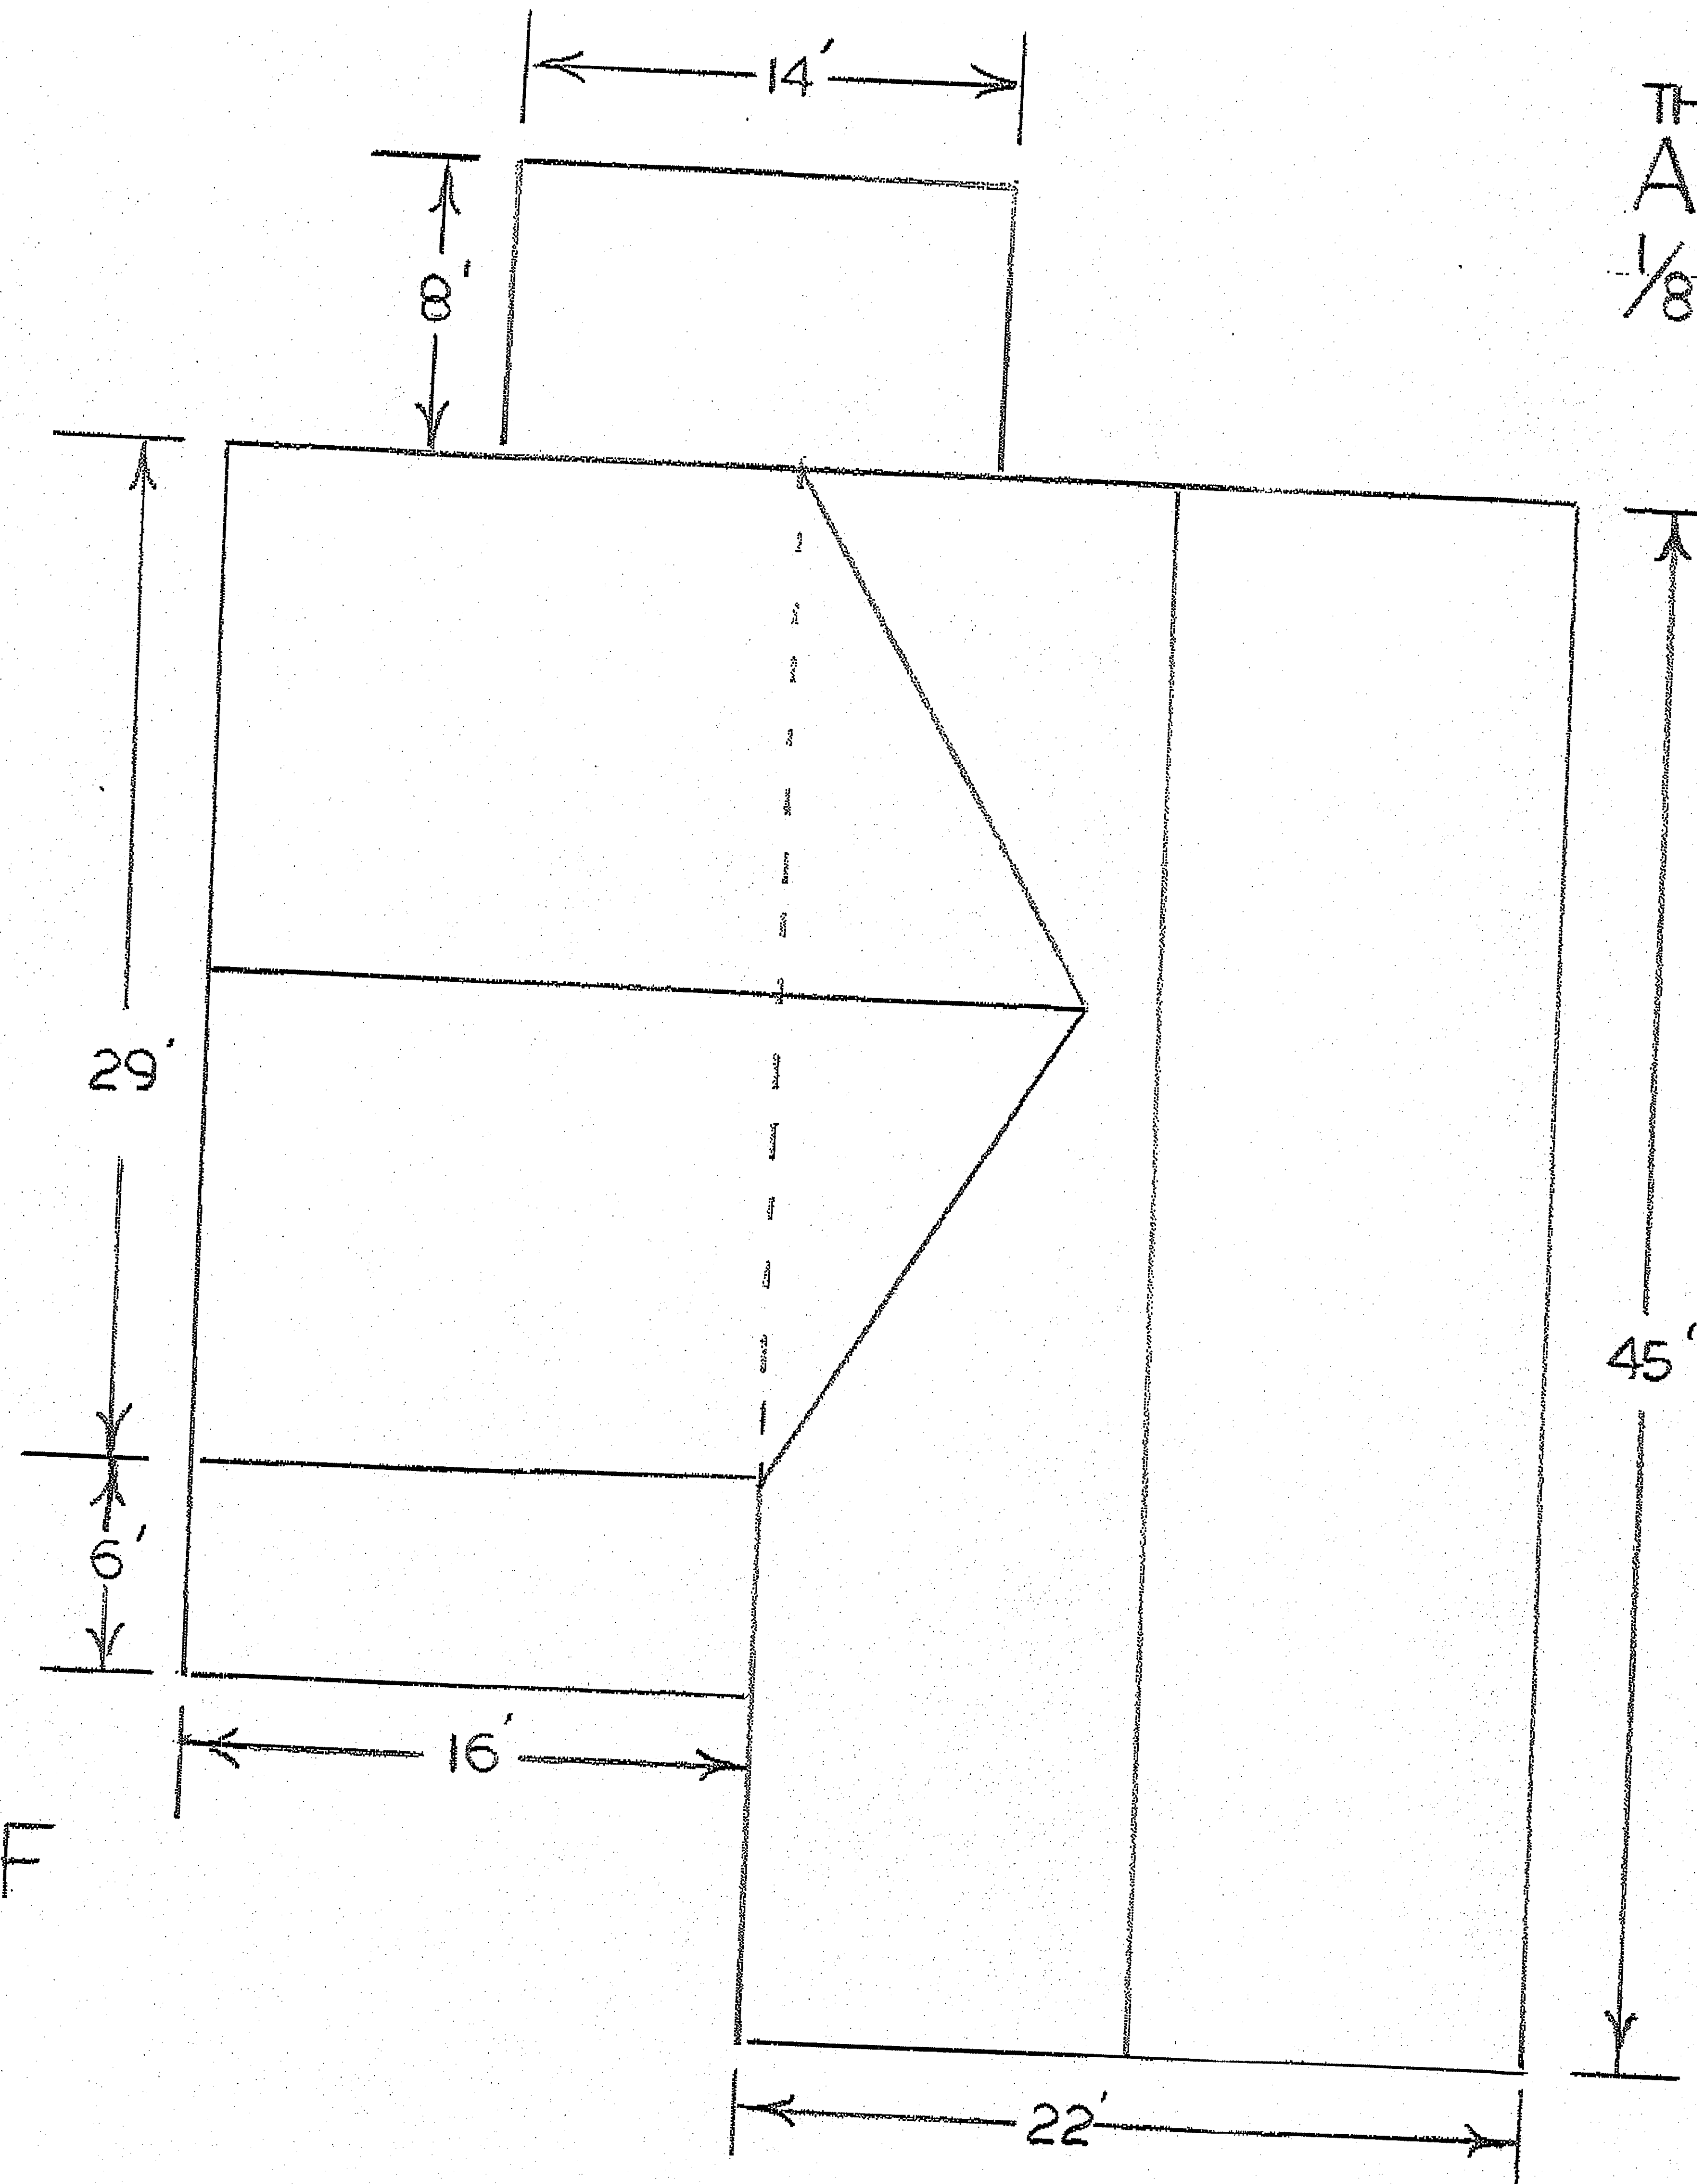

THE
ANN
1/8" FBG, FC
8-25

