



THE
FREDDY
SCALE $\frac{1}{8}"$ FBG.FC

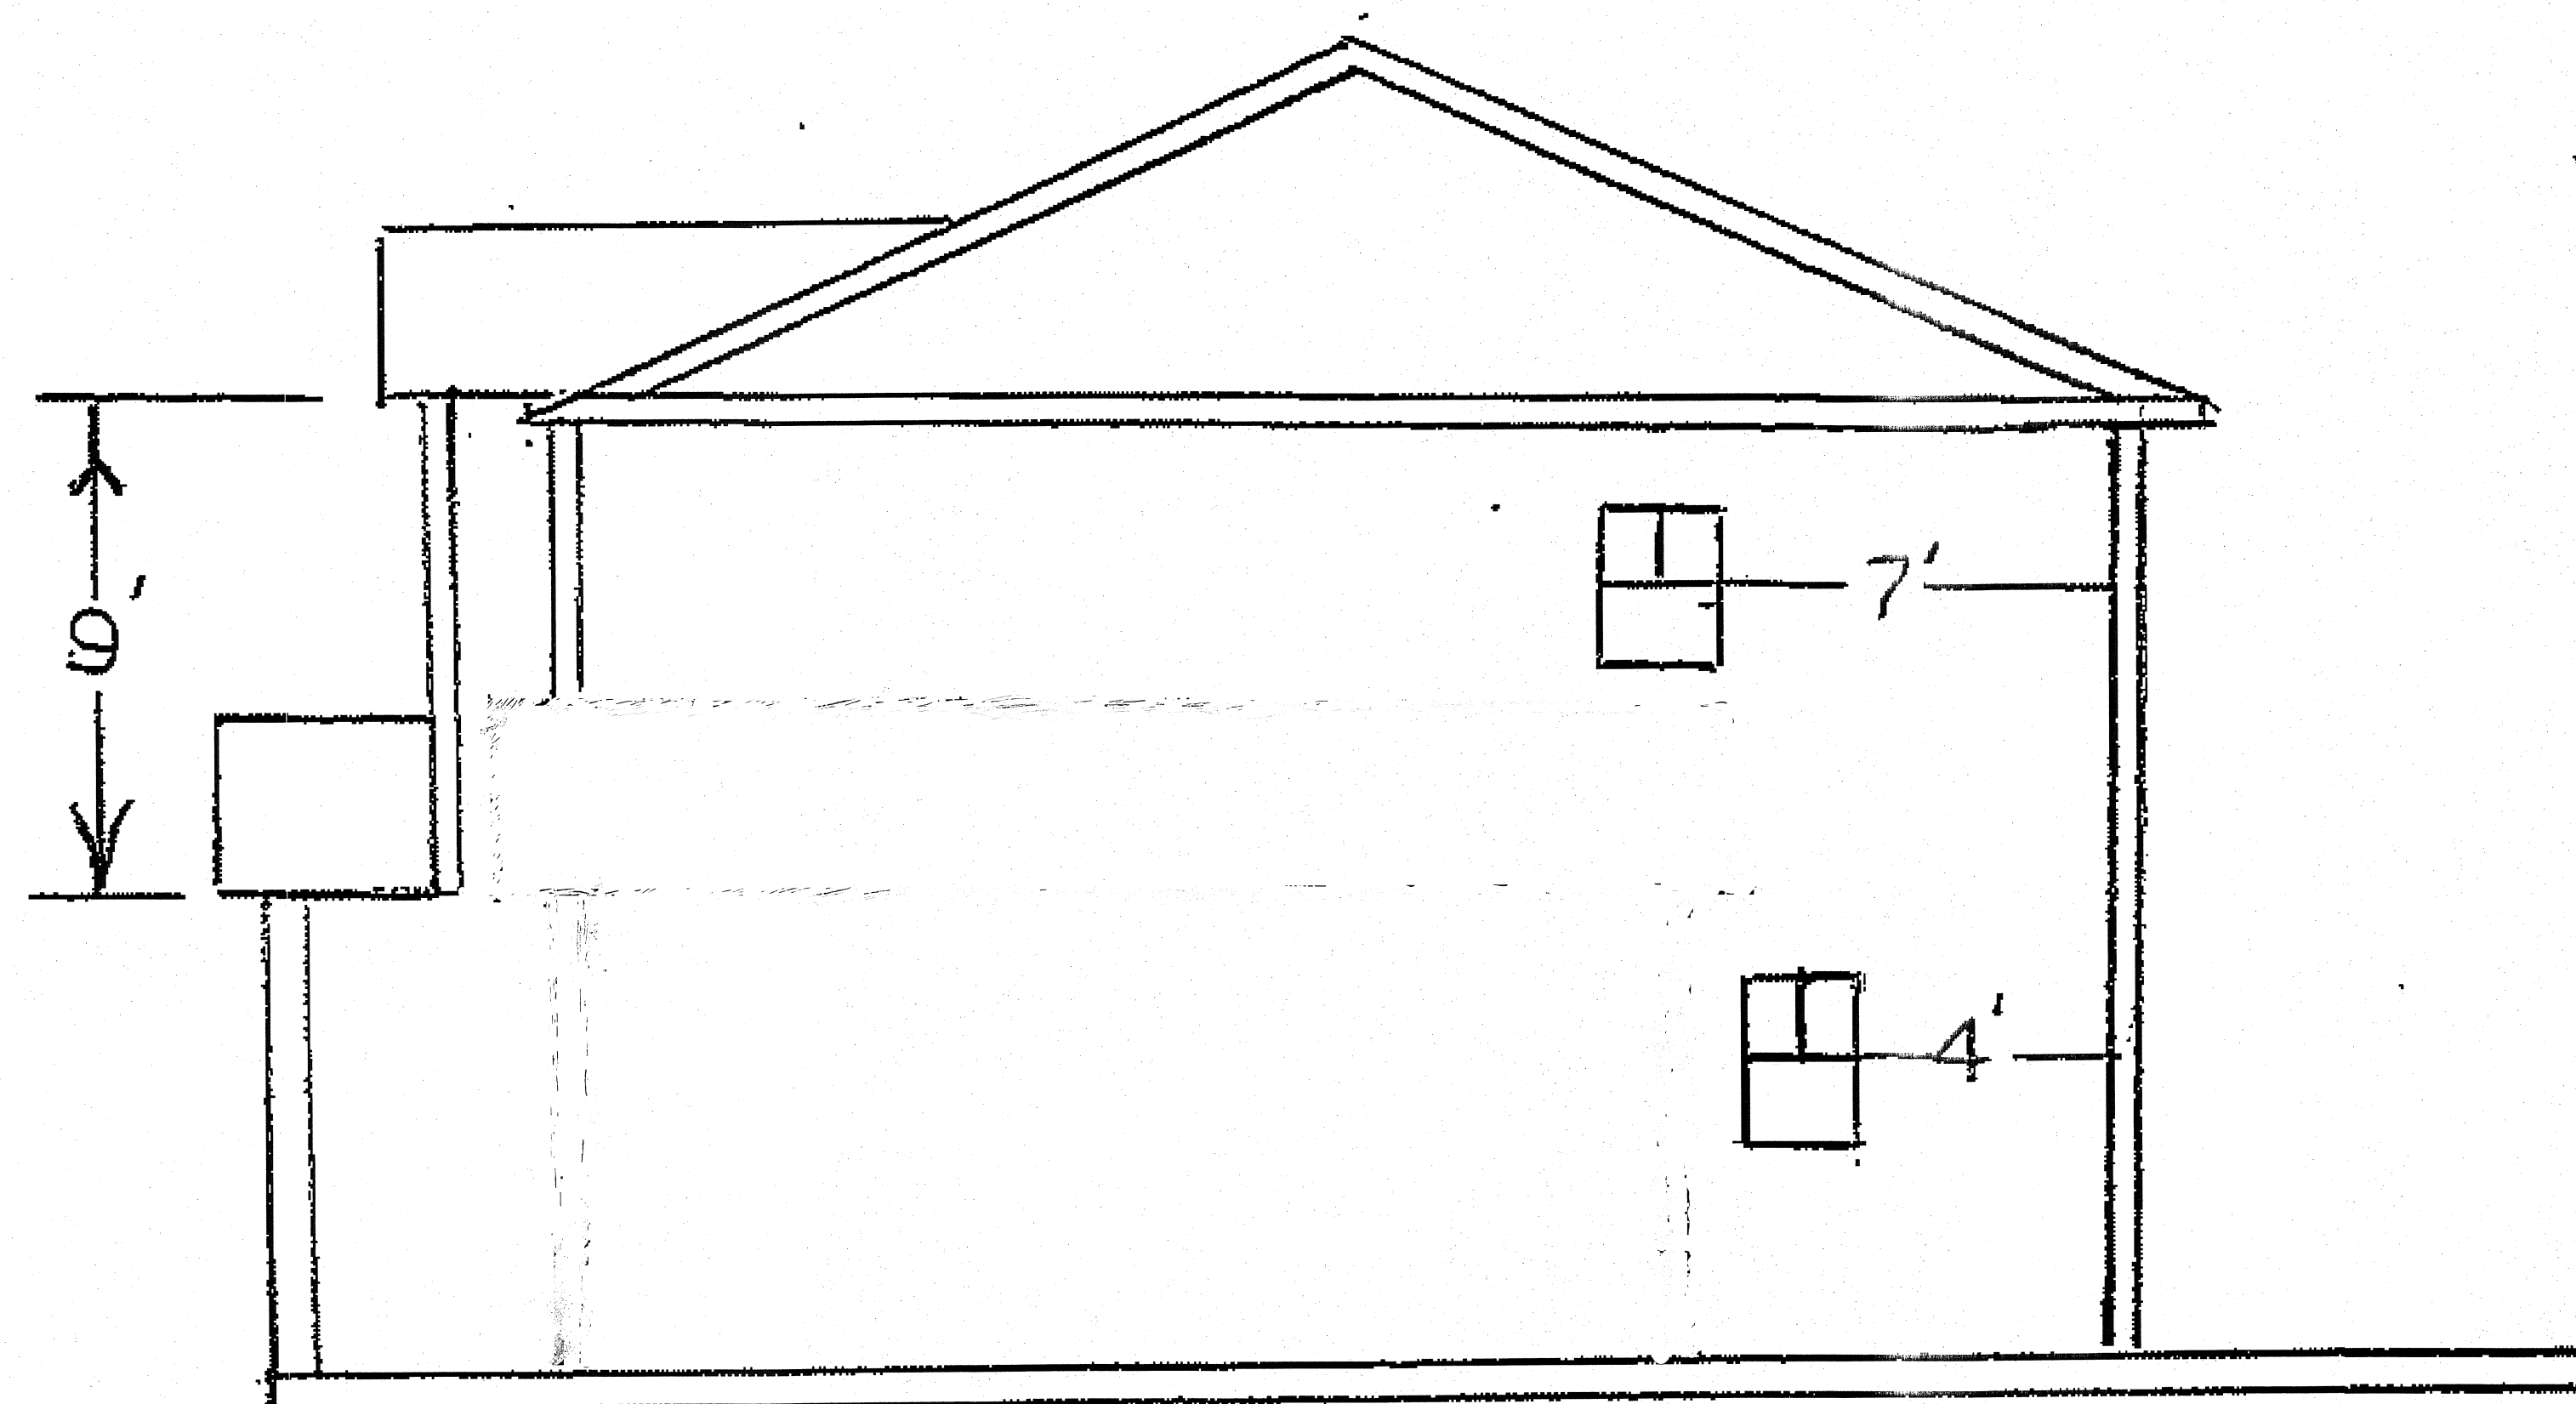


RIGHT SIDE

THE
FREDDY
SCALE $\frac{1}{8}"$ FBG.FG

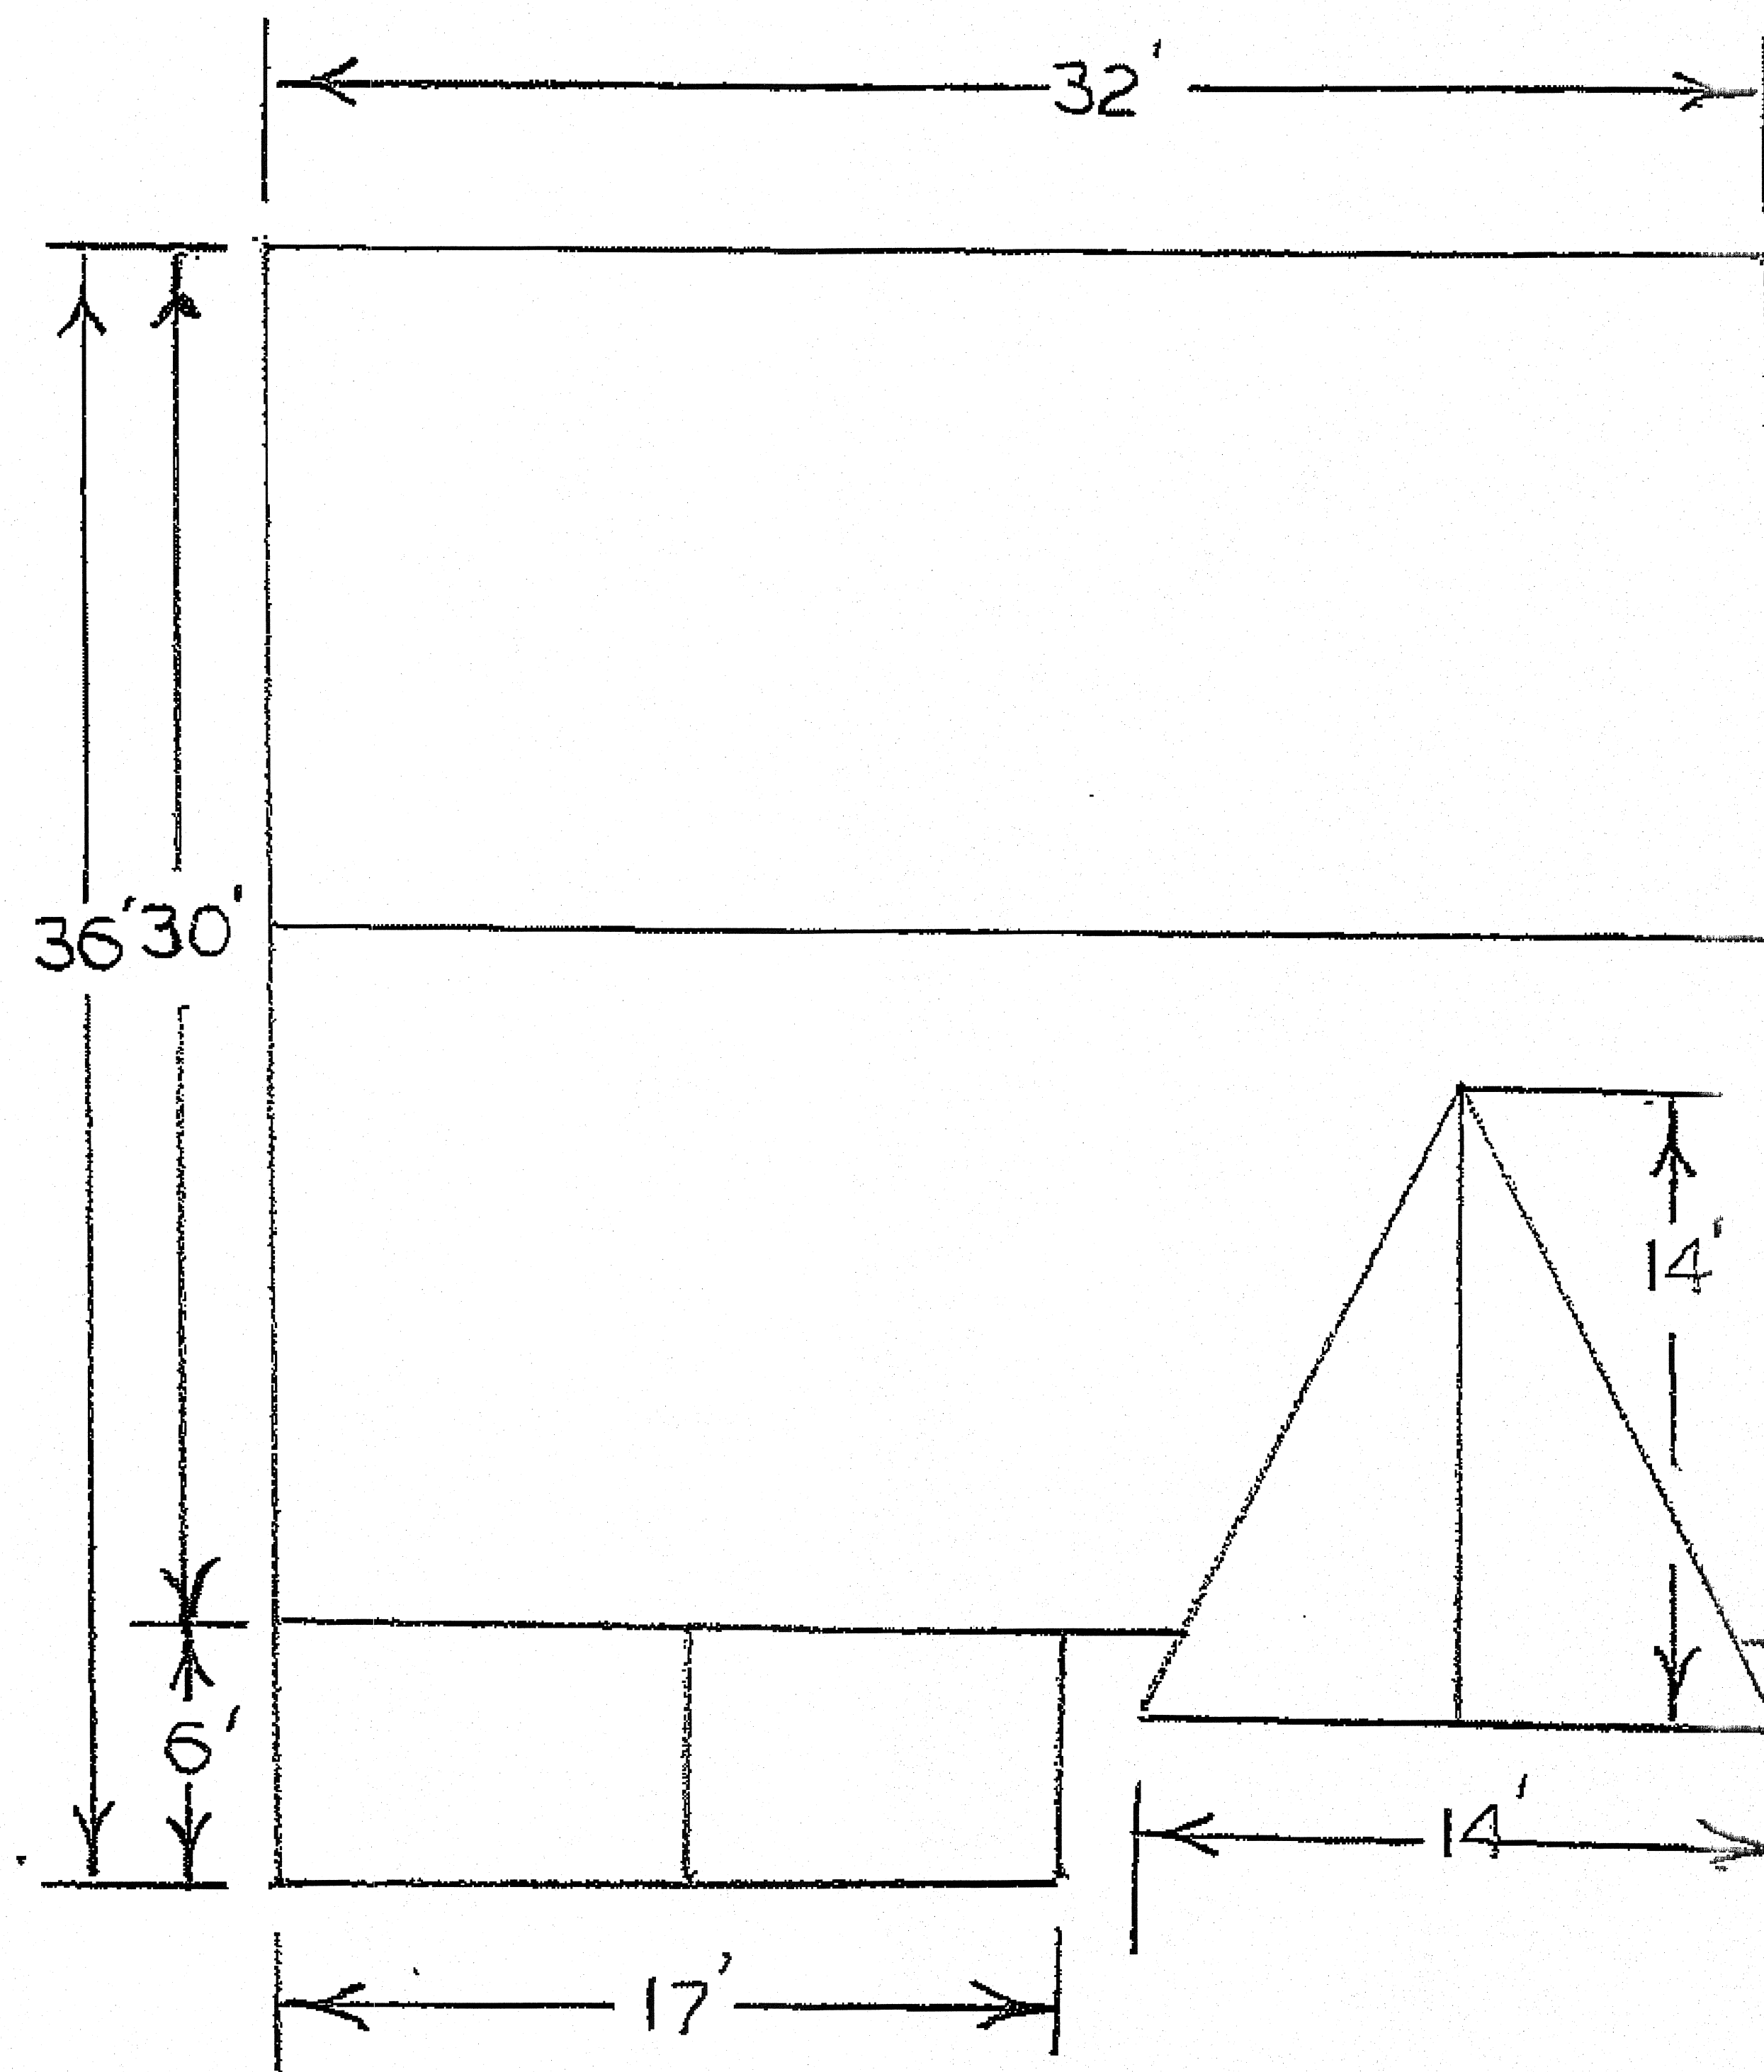


ROOF TOP

FREDDY
SCALE $\frac{1}{8}"$ FBG, FC

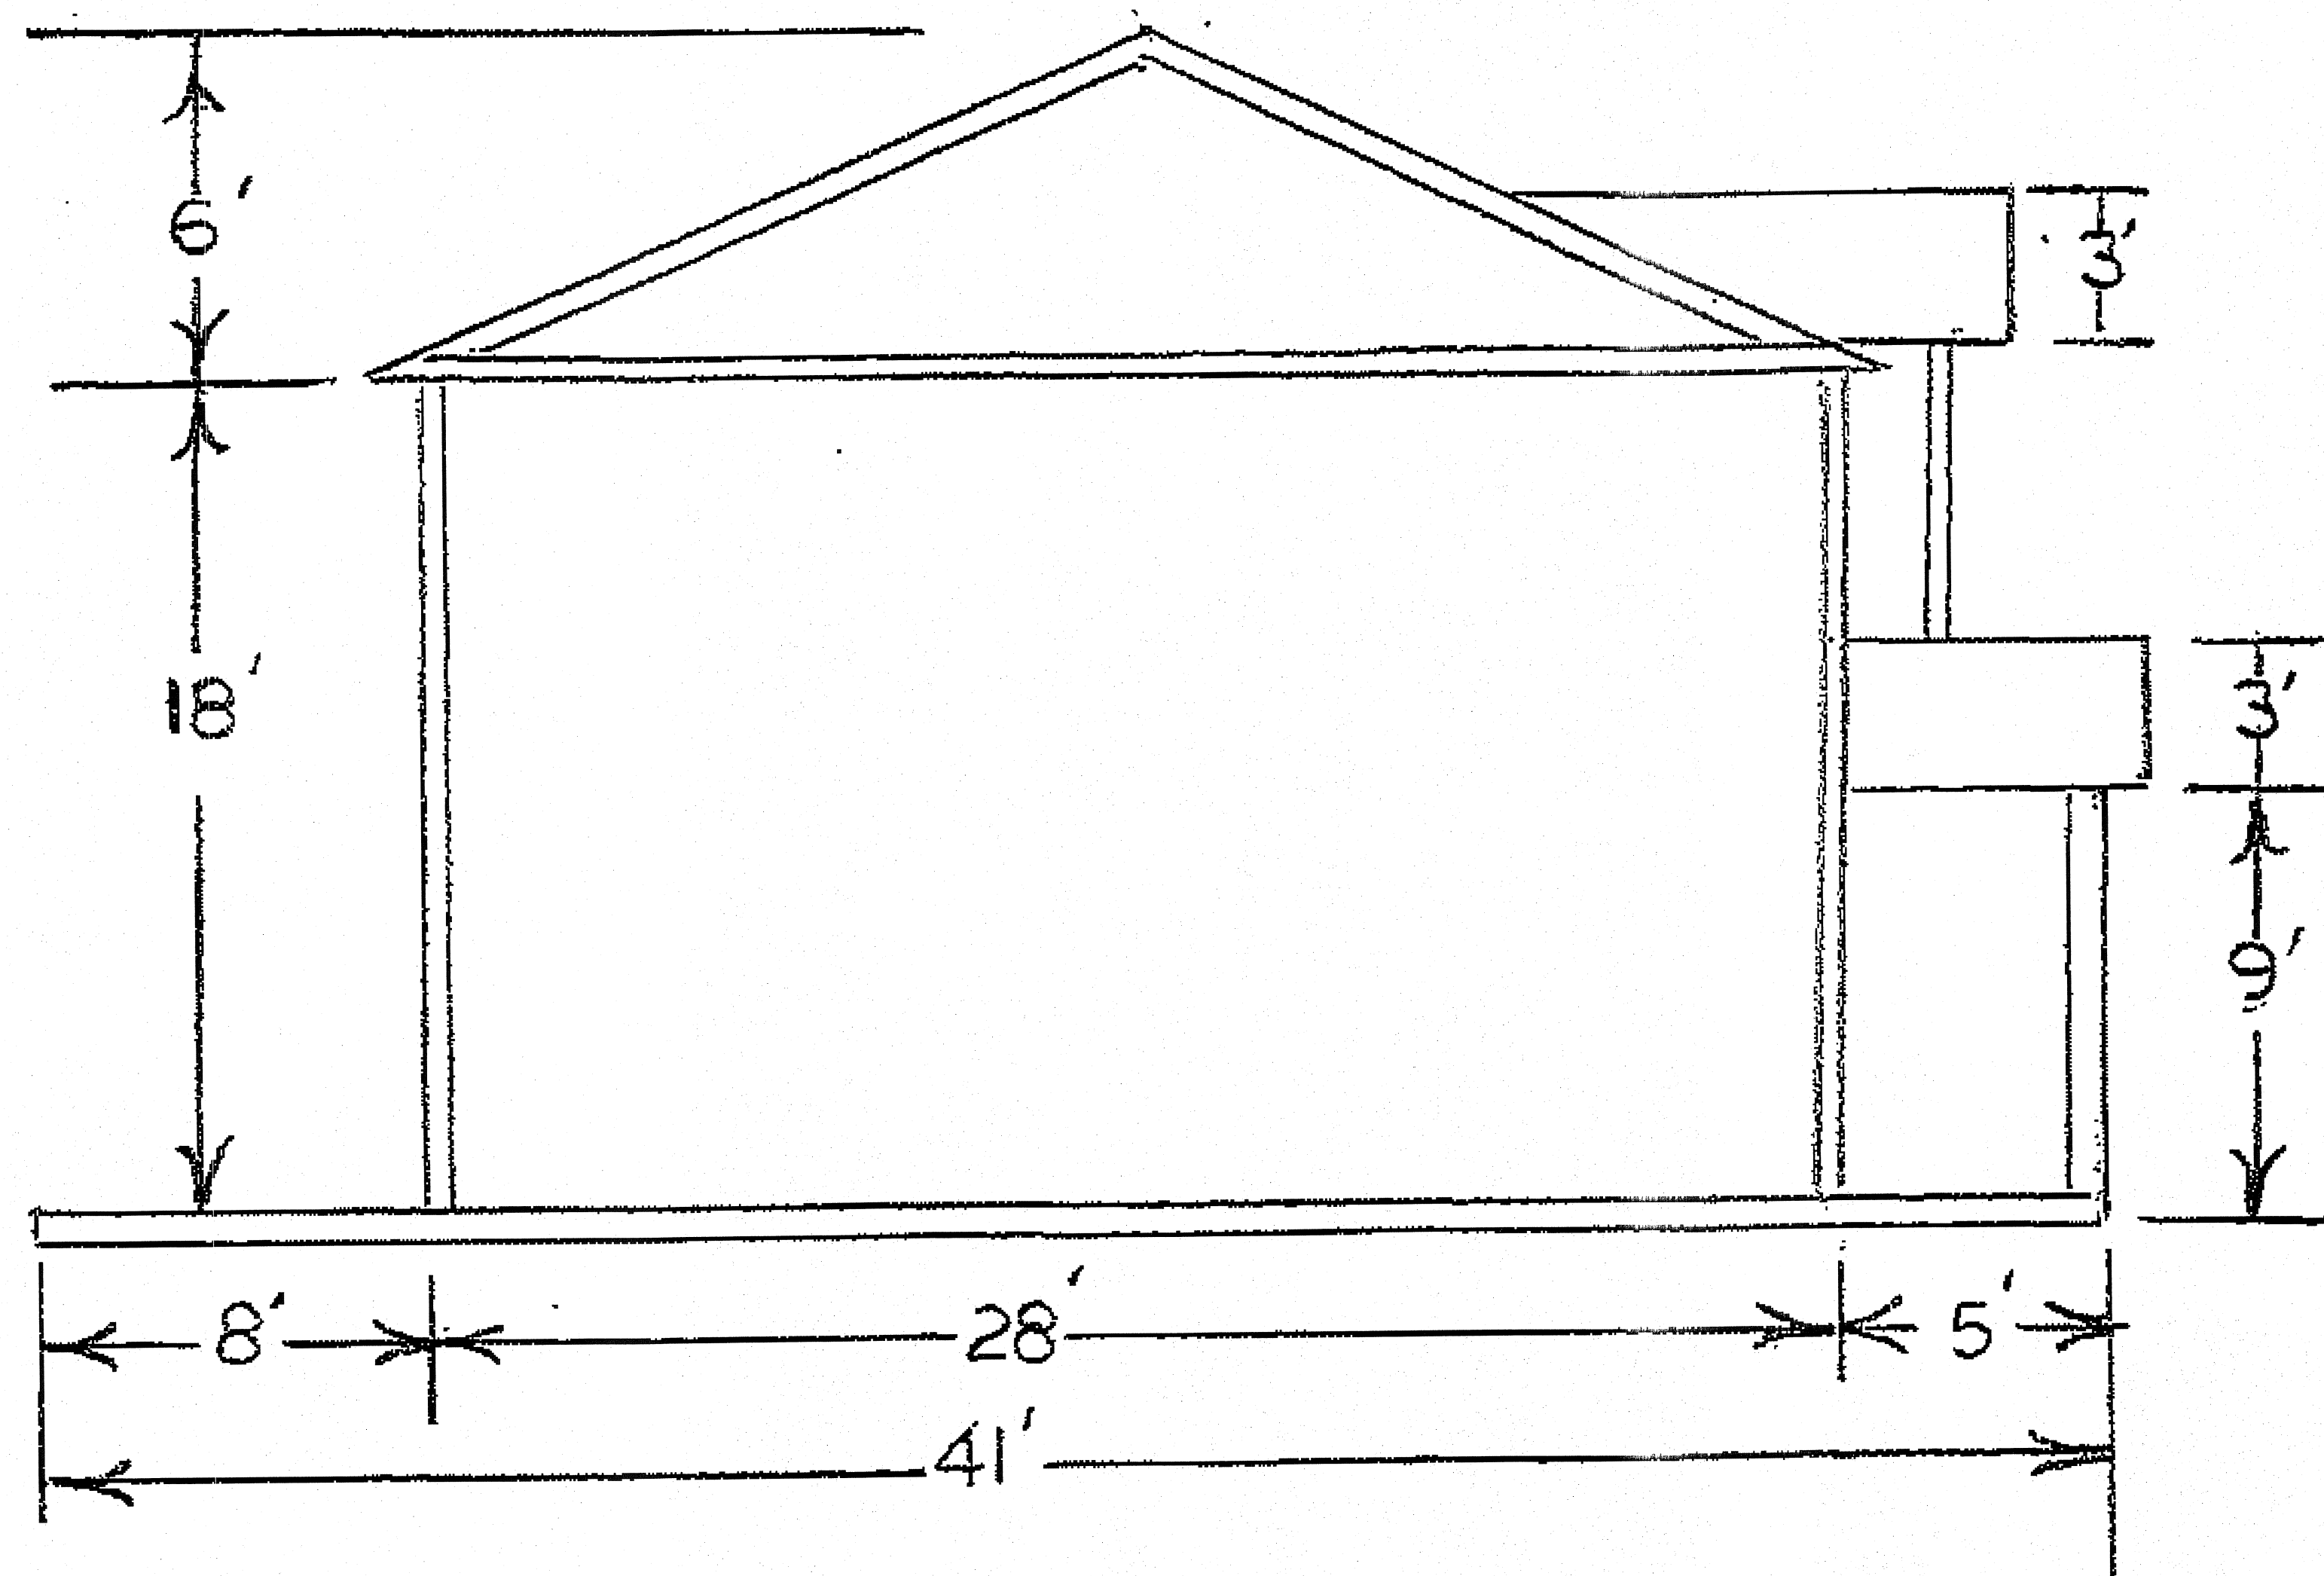


LEFT SIDE

THE
FREDDY
SCALE $\frac{1}{8}"$ FBG.FC

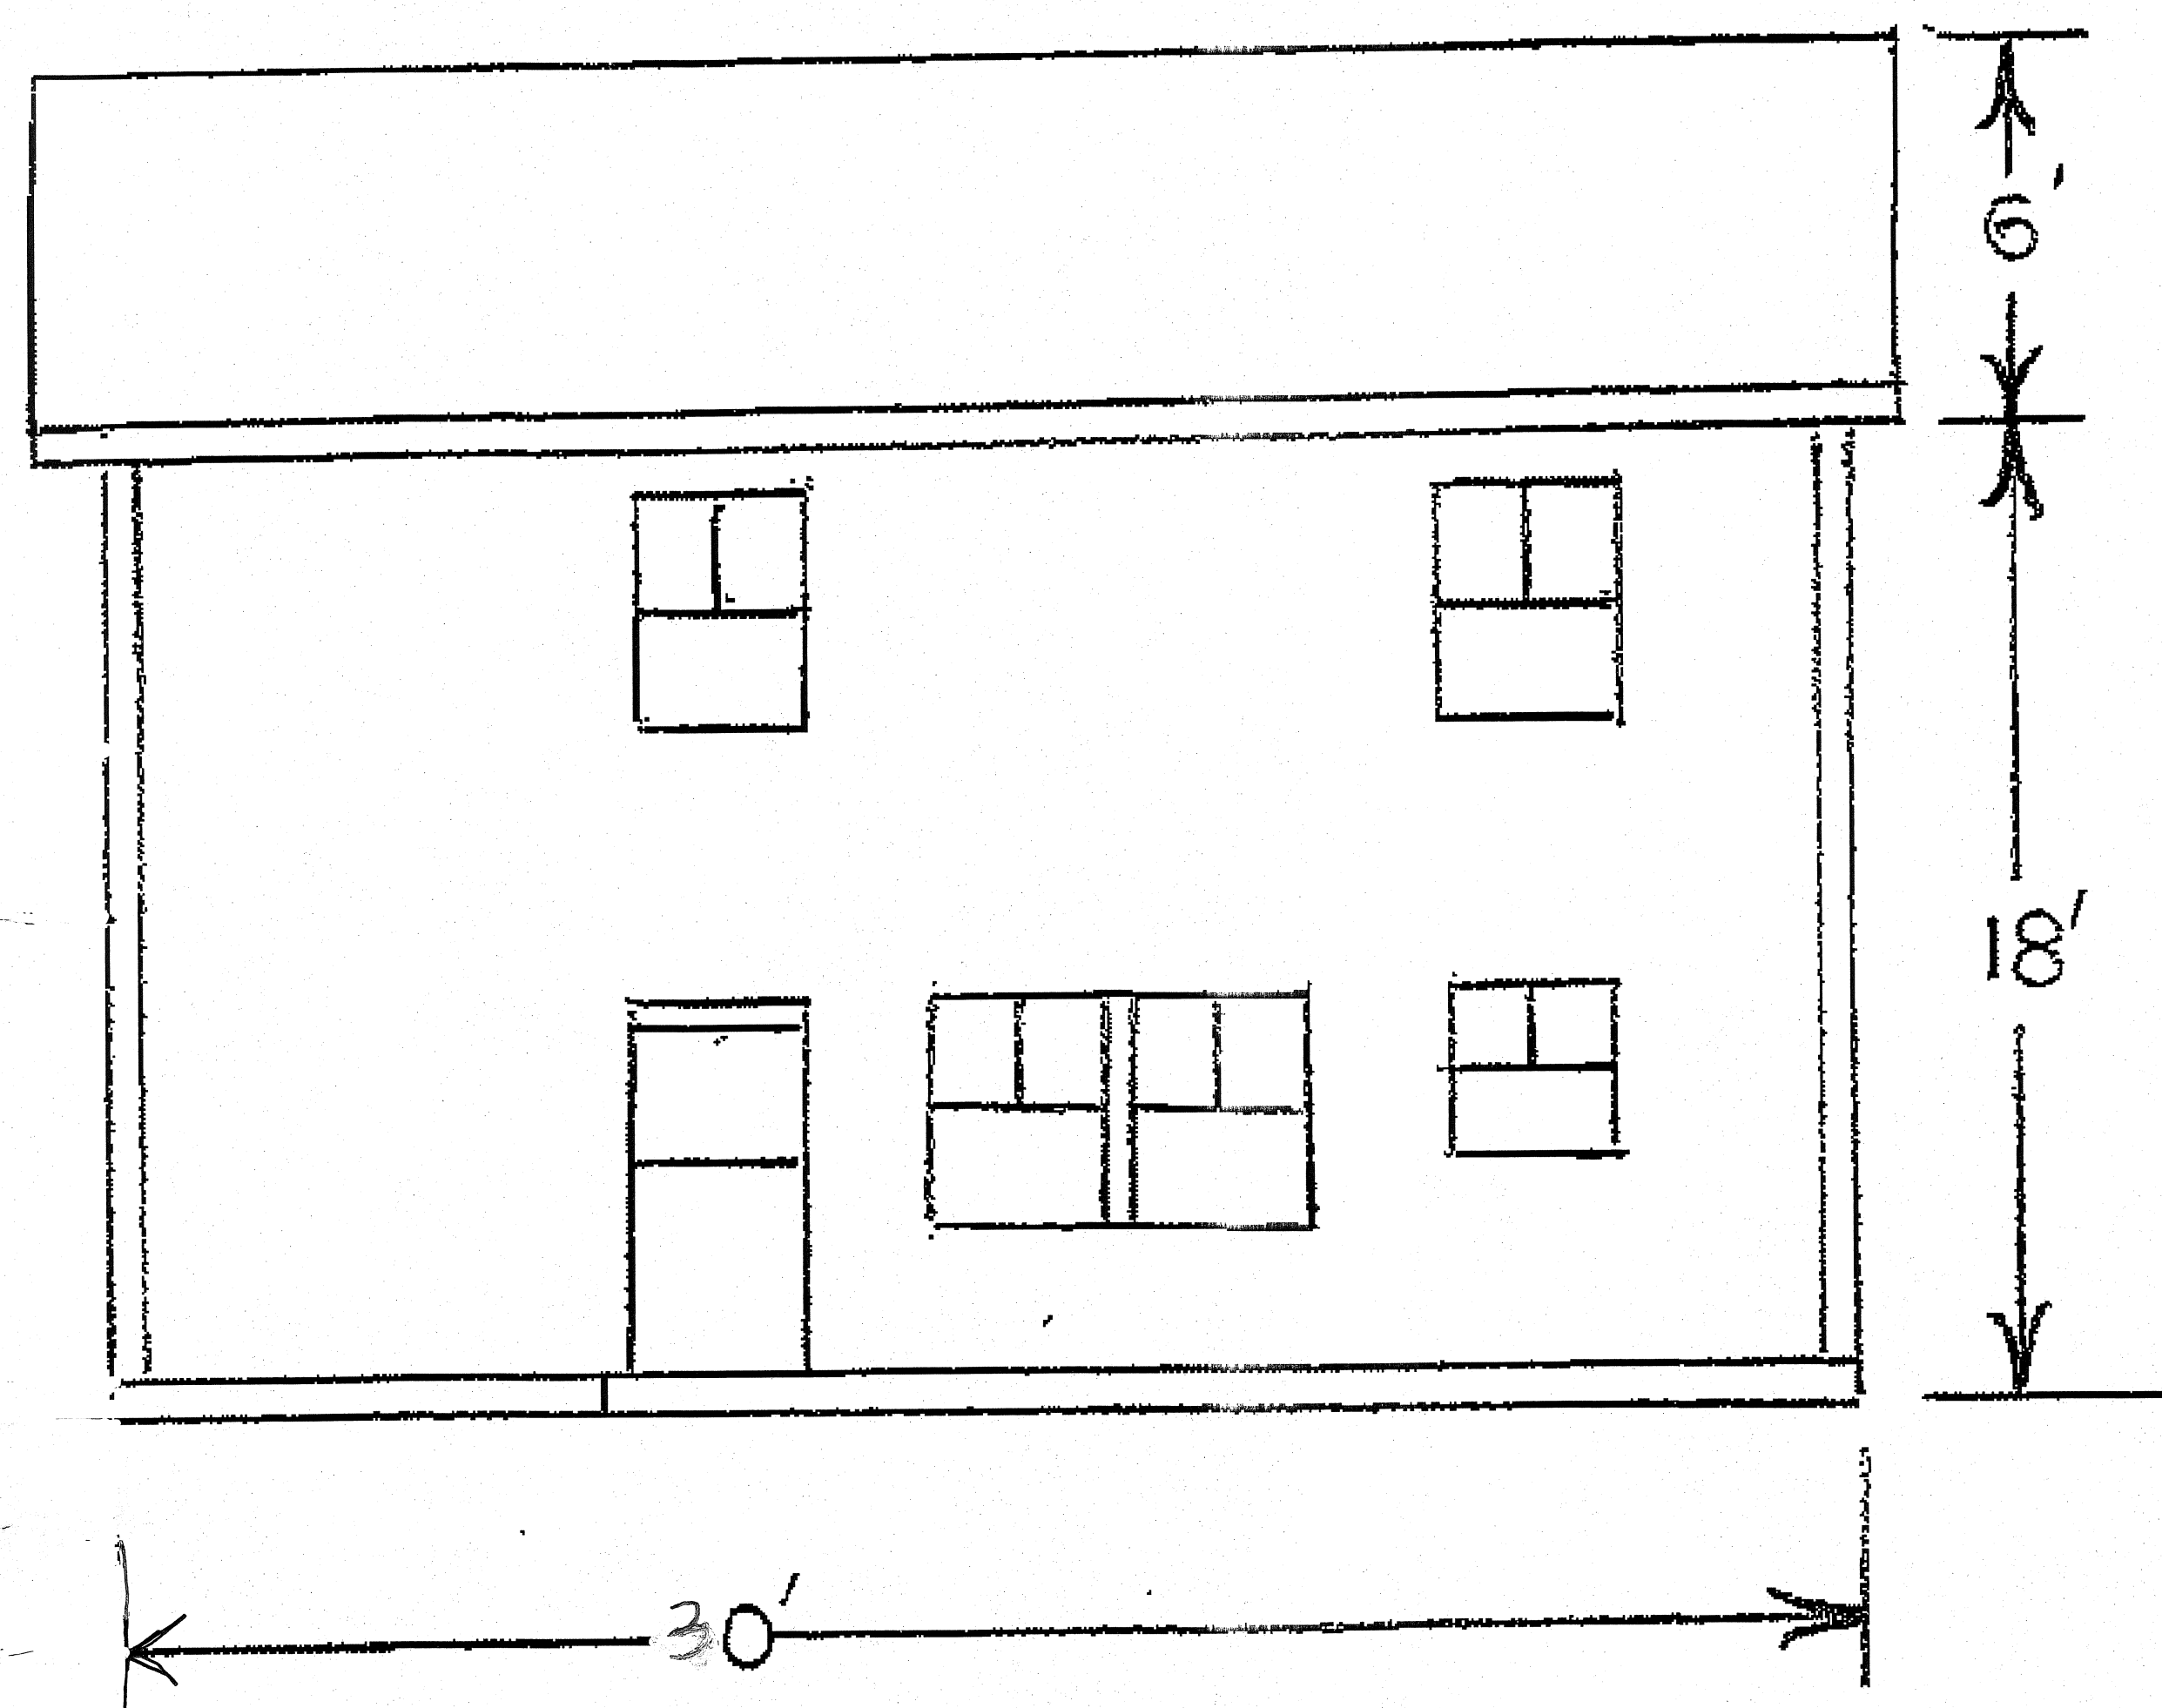

REAR VIEW


THE
FREDDY
SCALE $\frac{1}{8}"$ FBG, FC

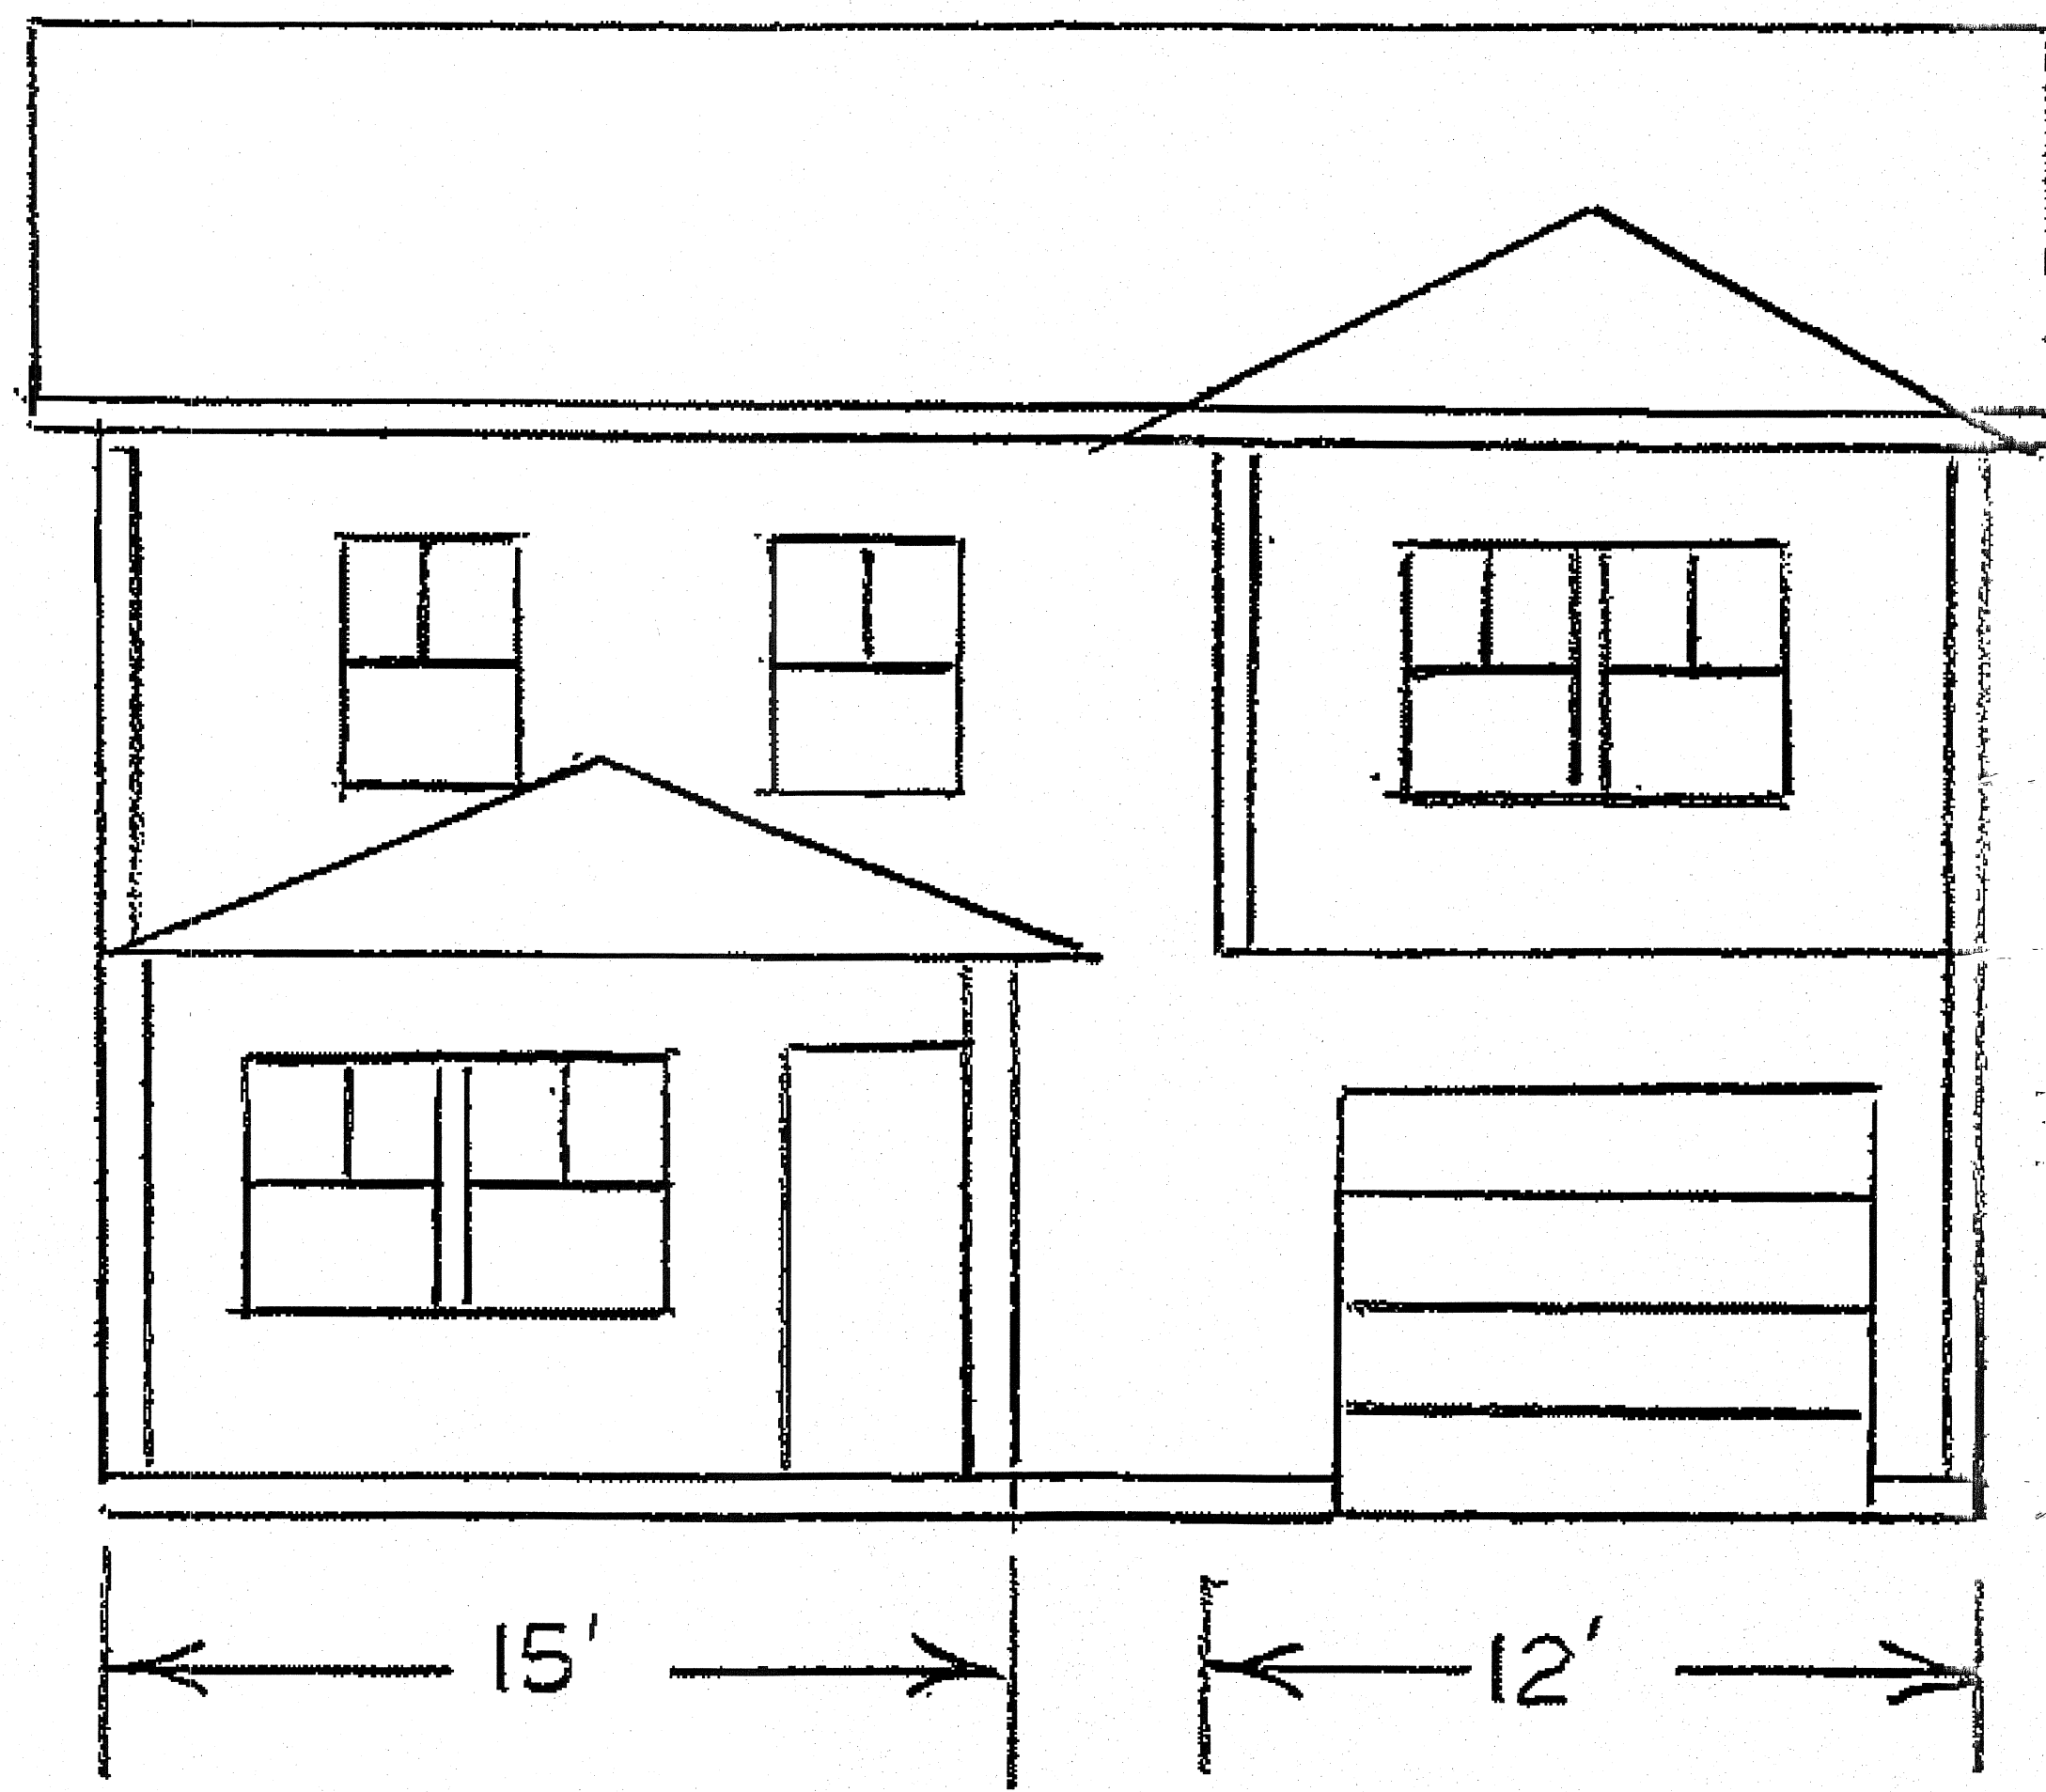


FRONT VEIW

THE
FREDDY
SCALE $\frac{1}{8}"$

FBG. FC



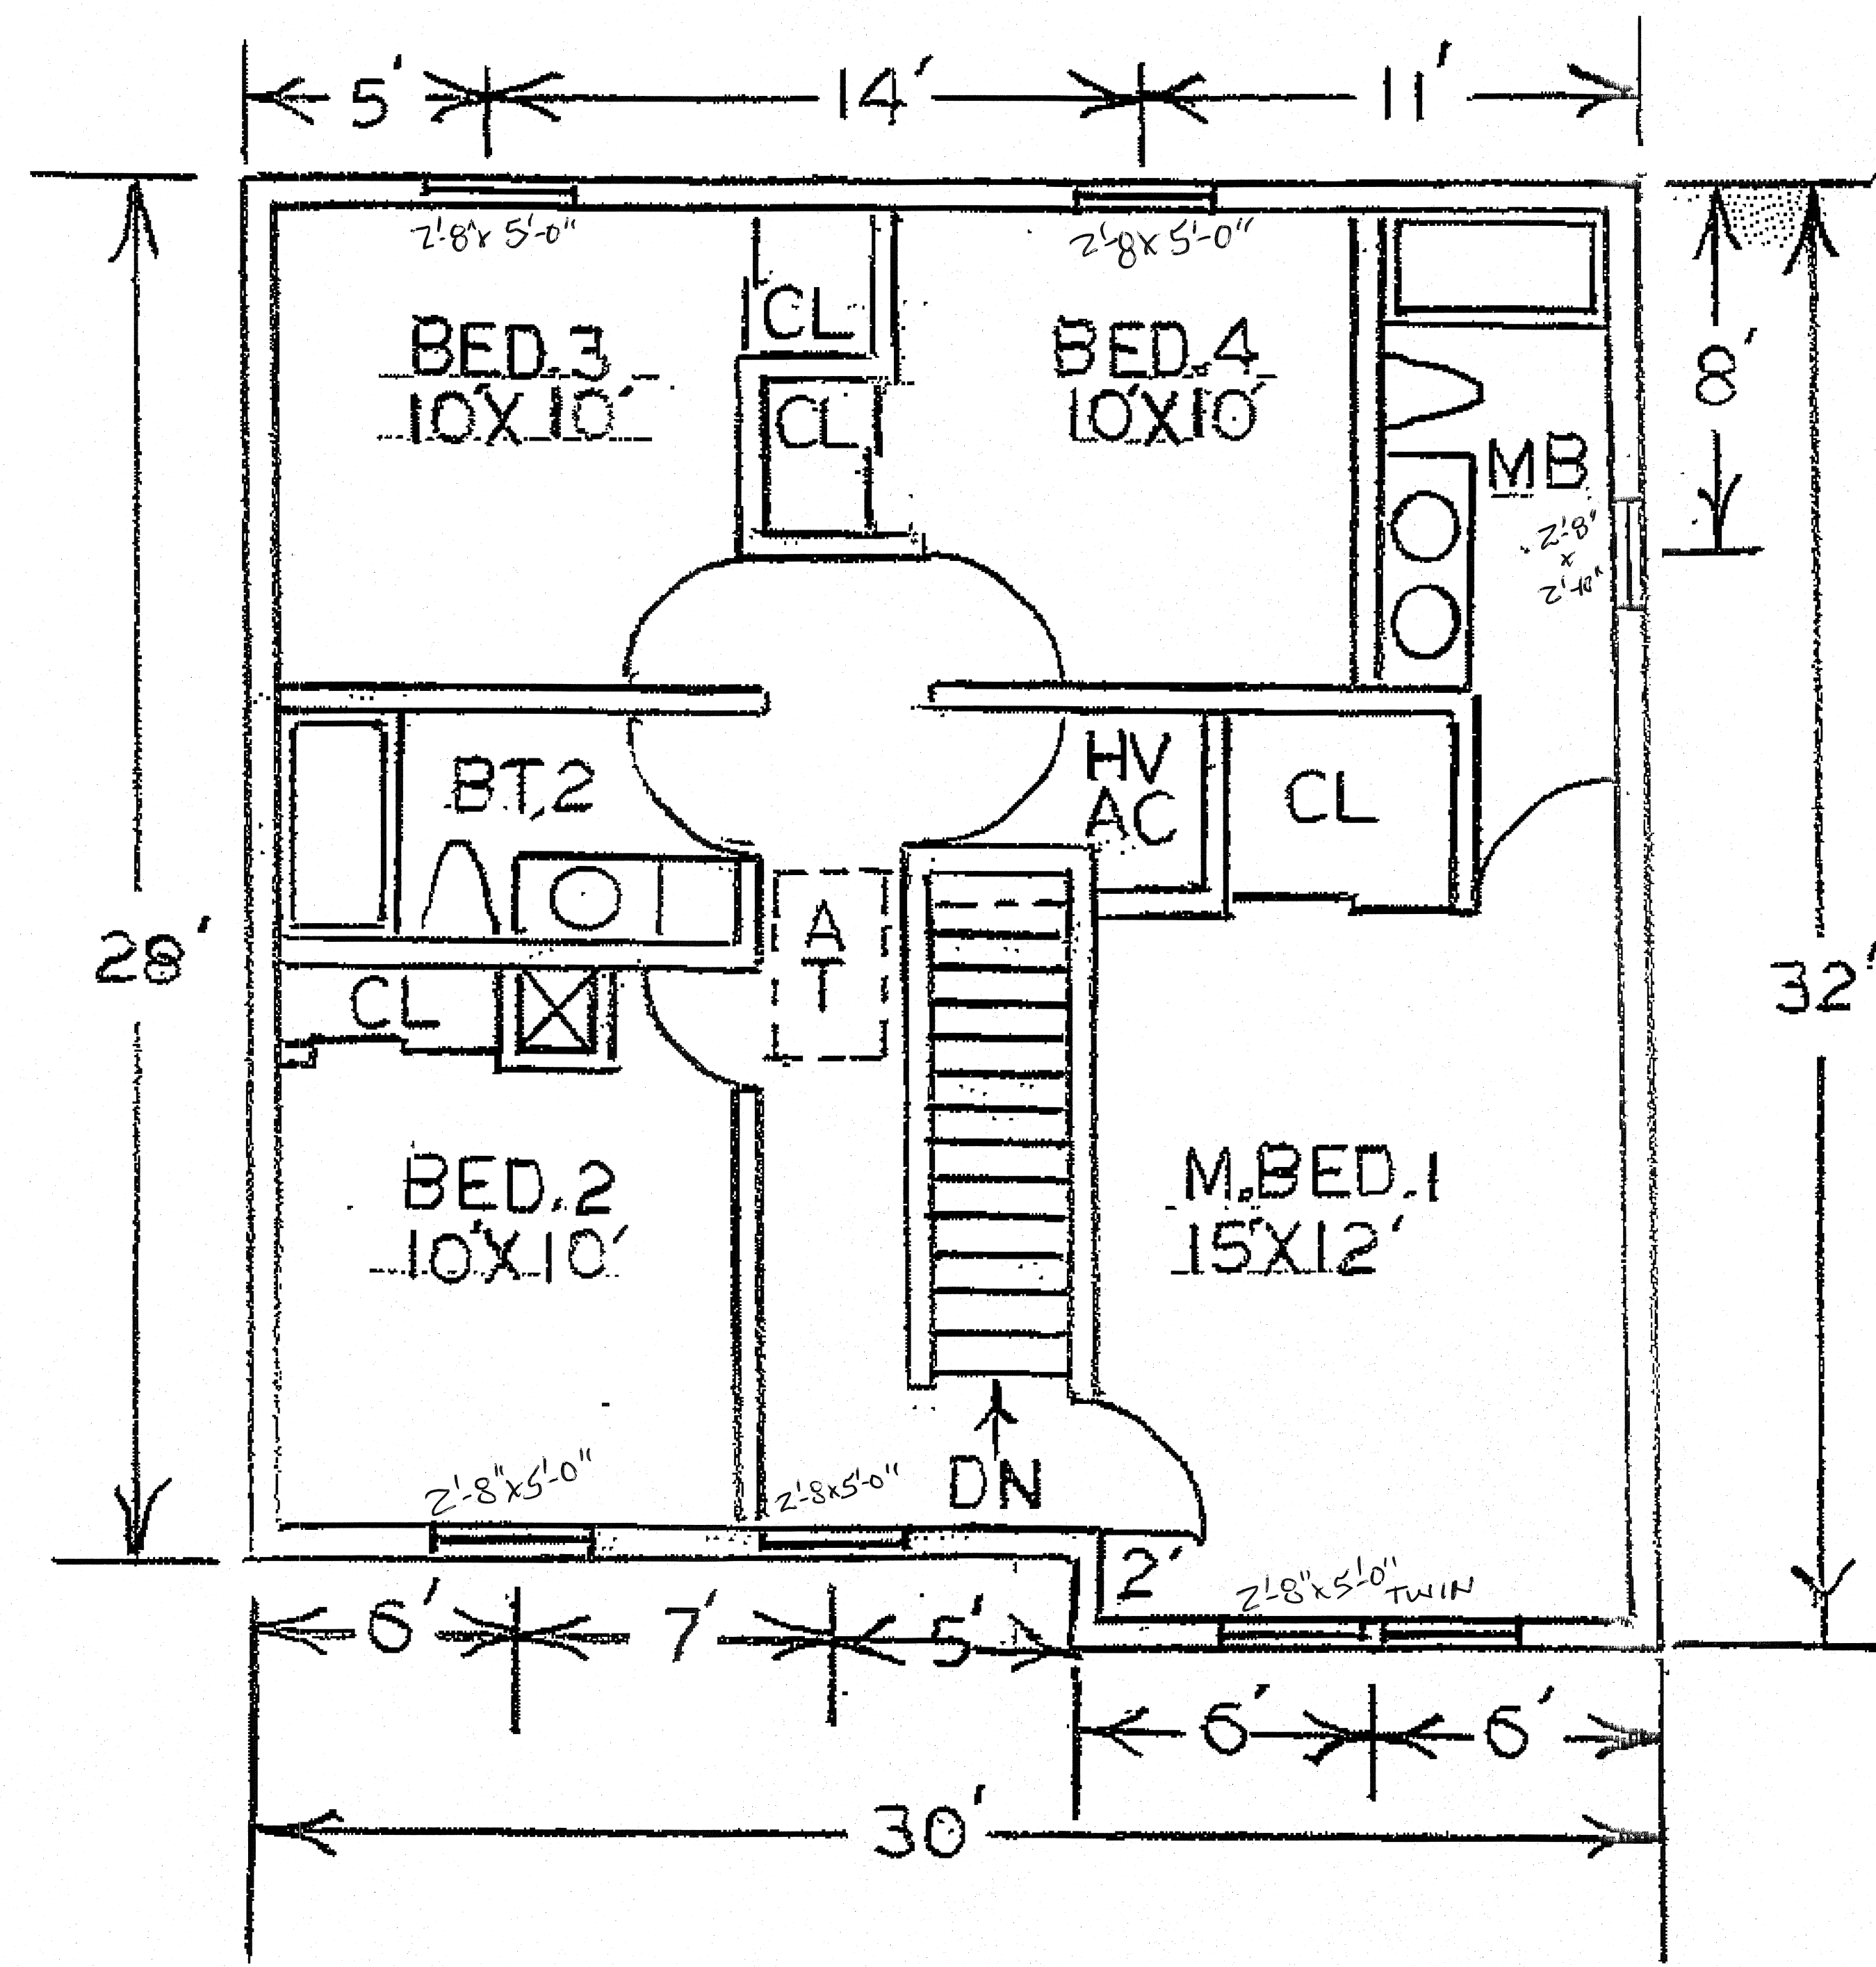


SECOND FLOOR

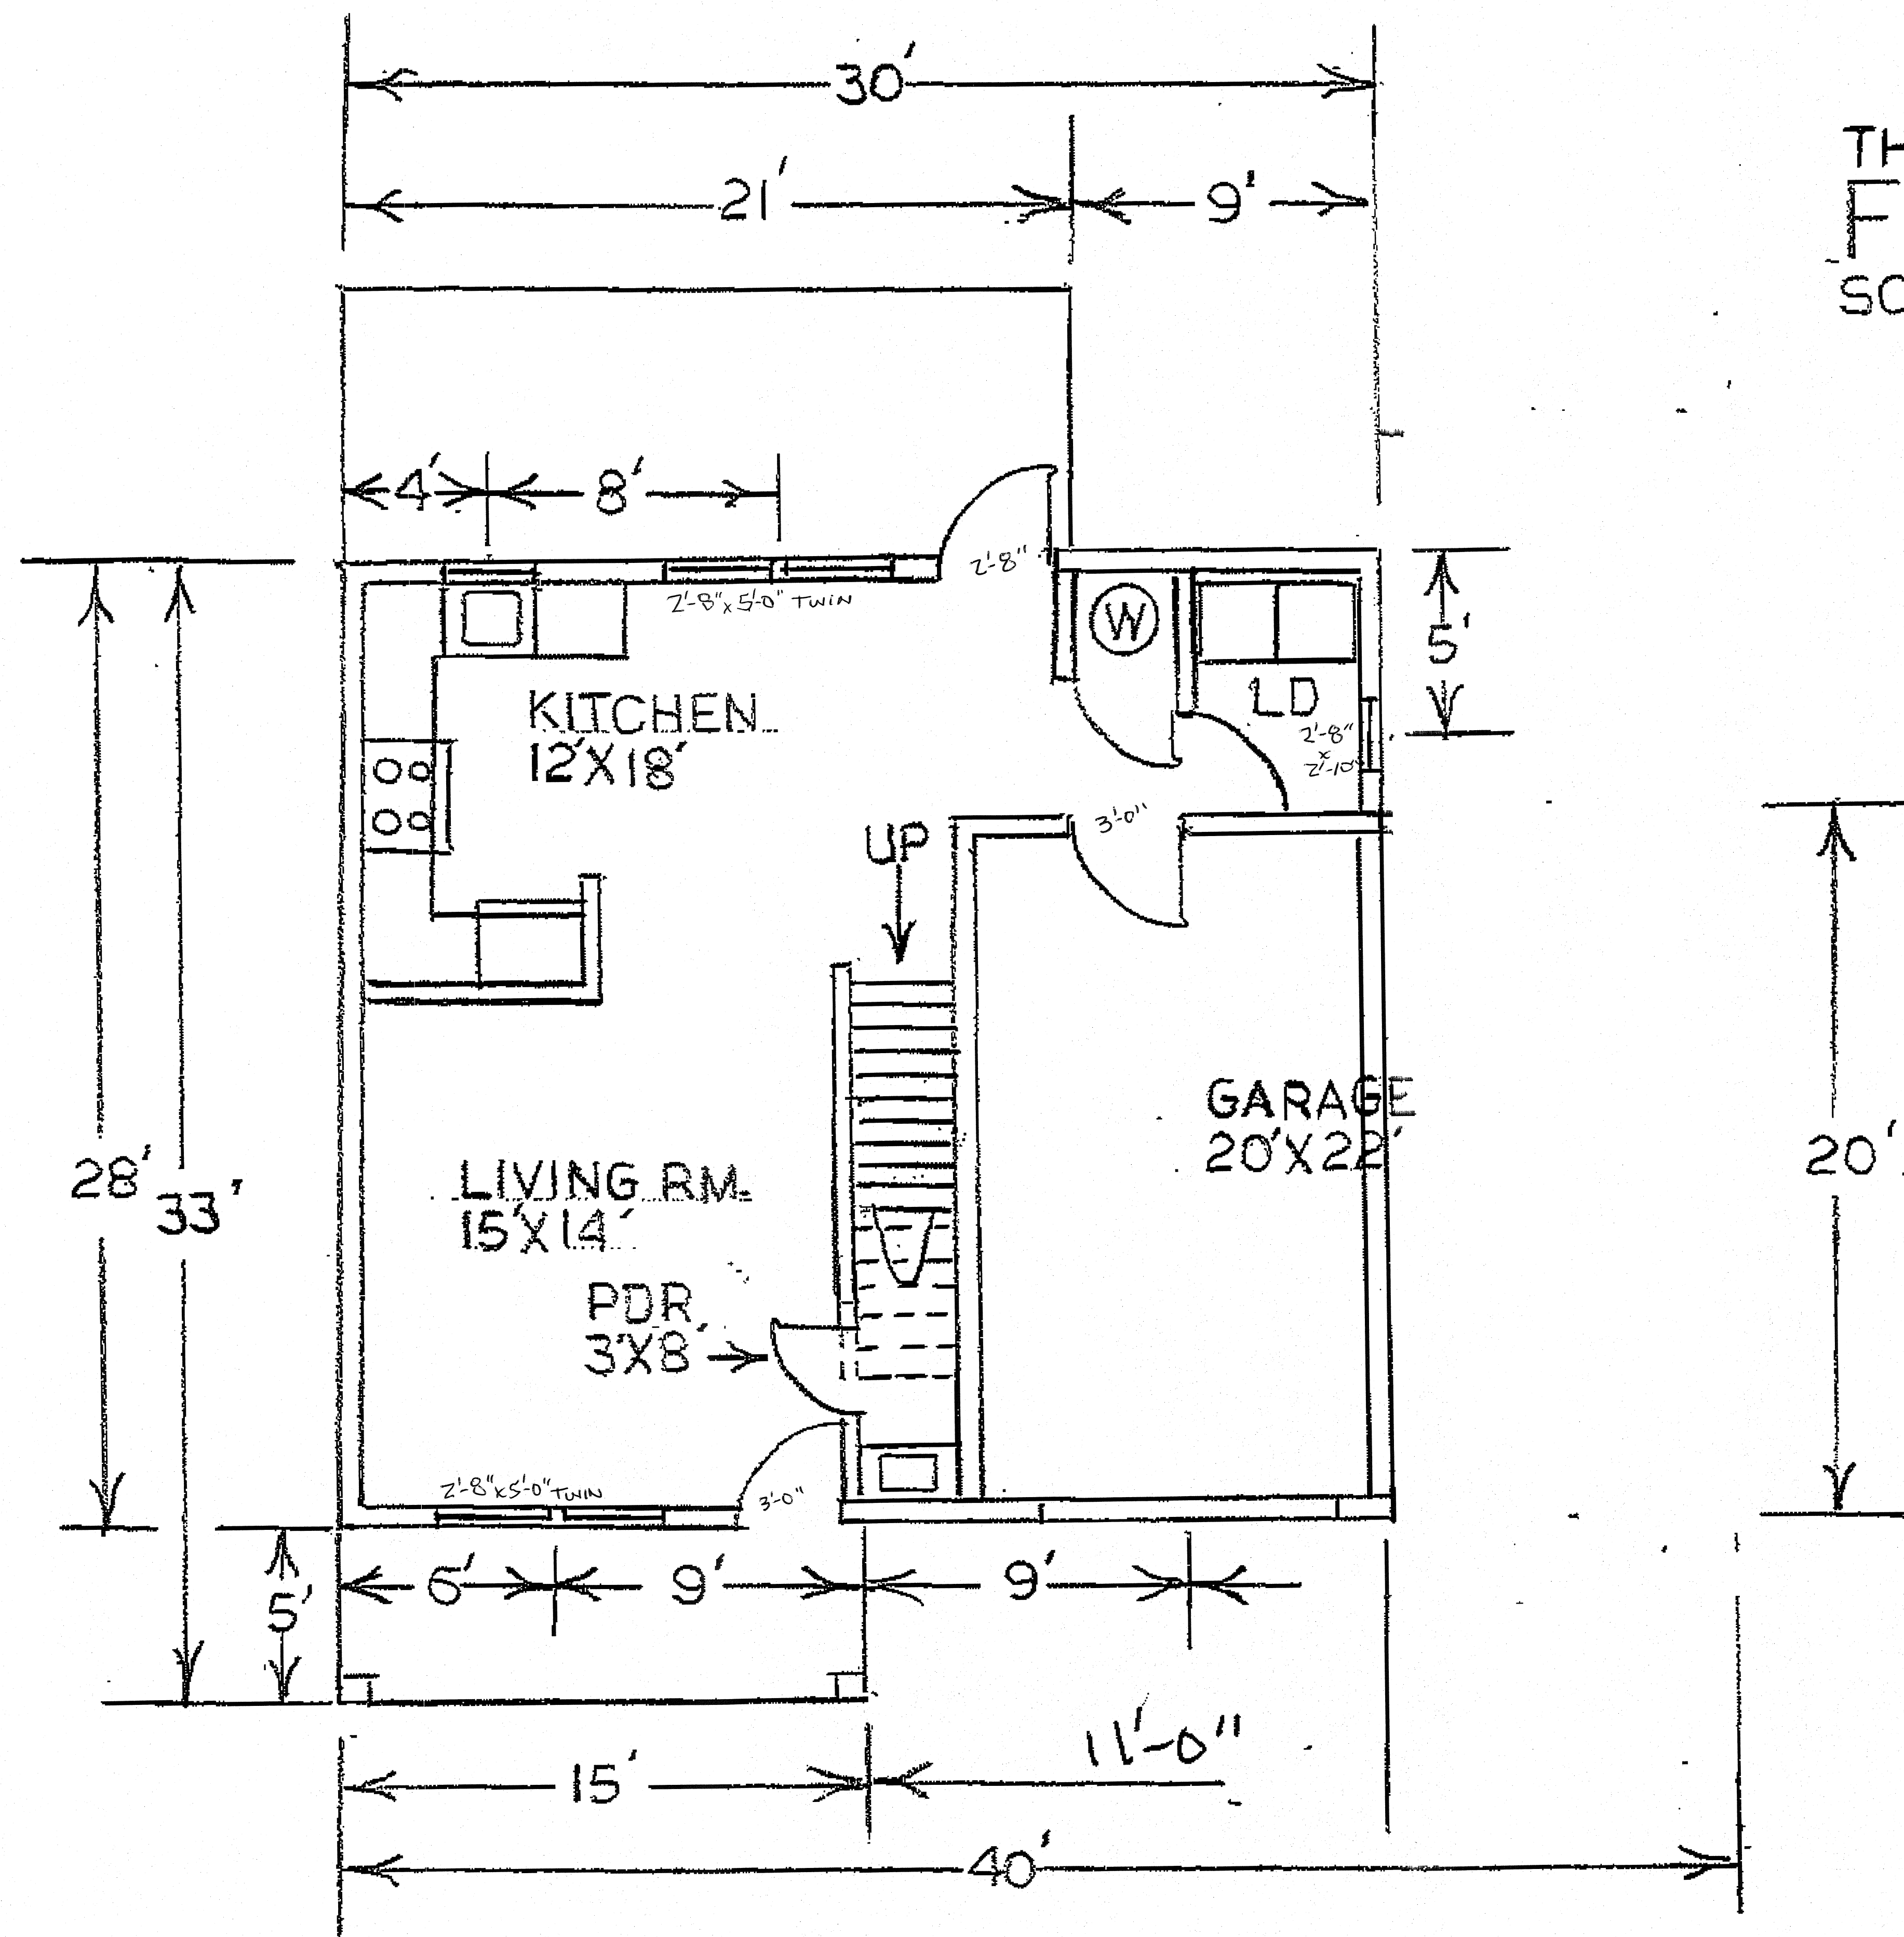

THE
FREDDY
SCALE $\frac{1}{8}$ " FBG. FC.

FIRST FLOOR

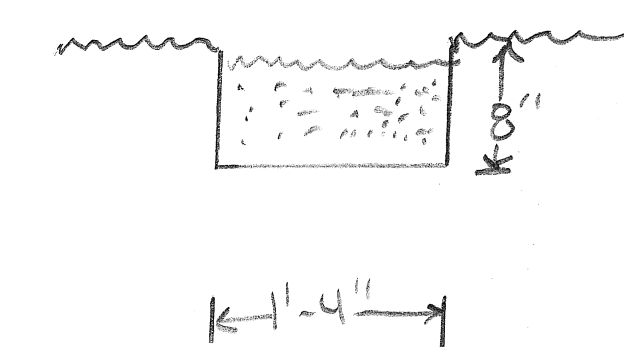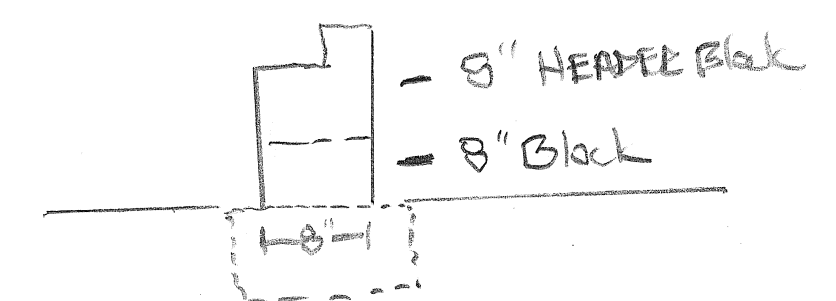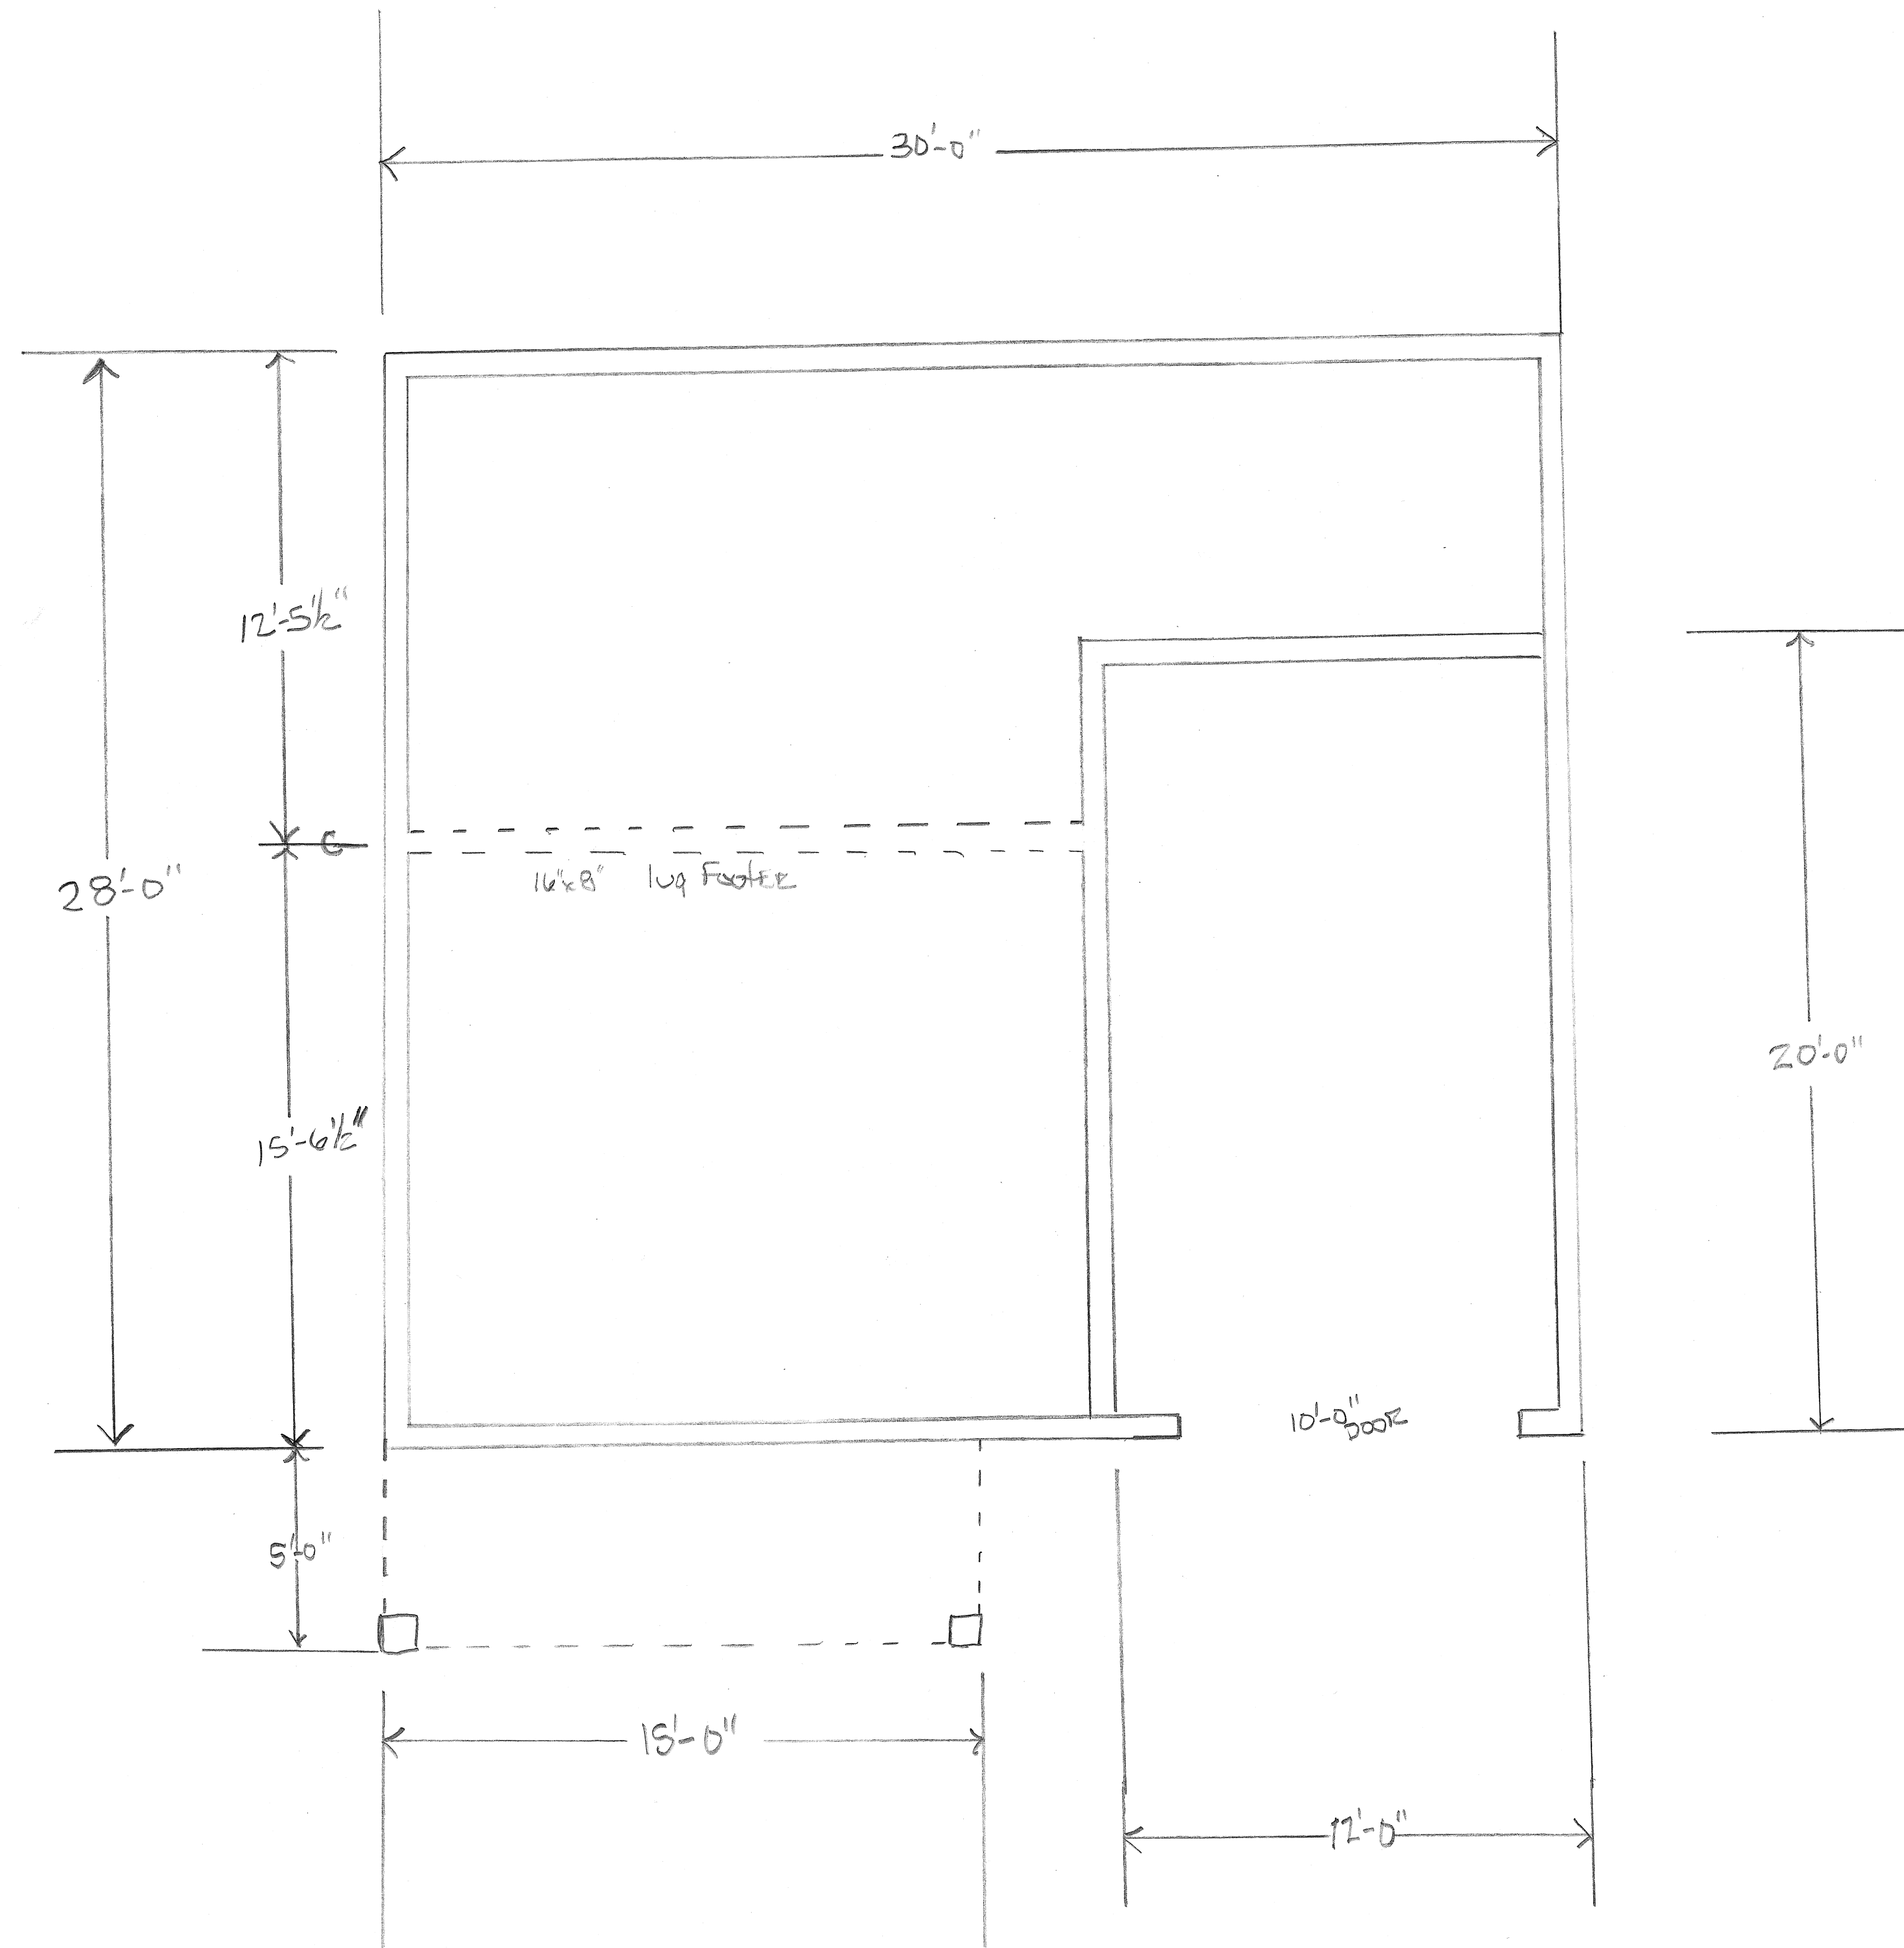

FOOTING