


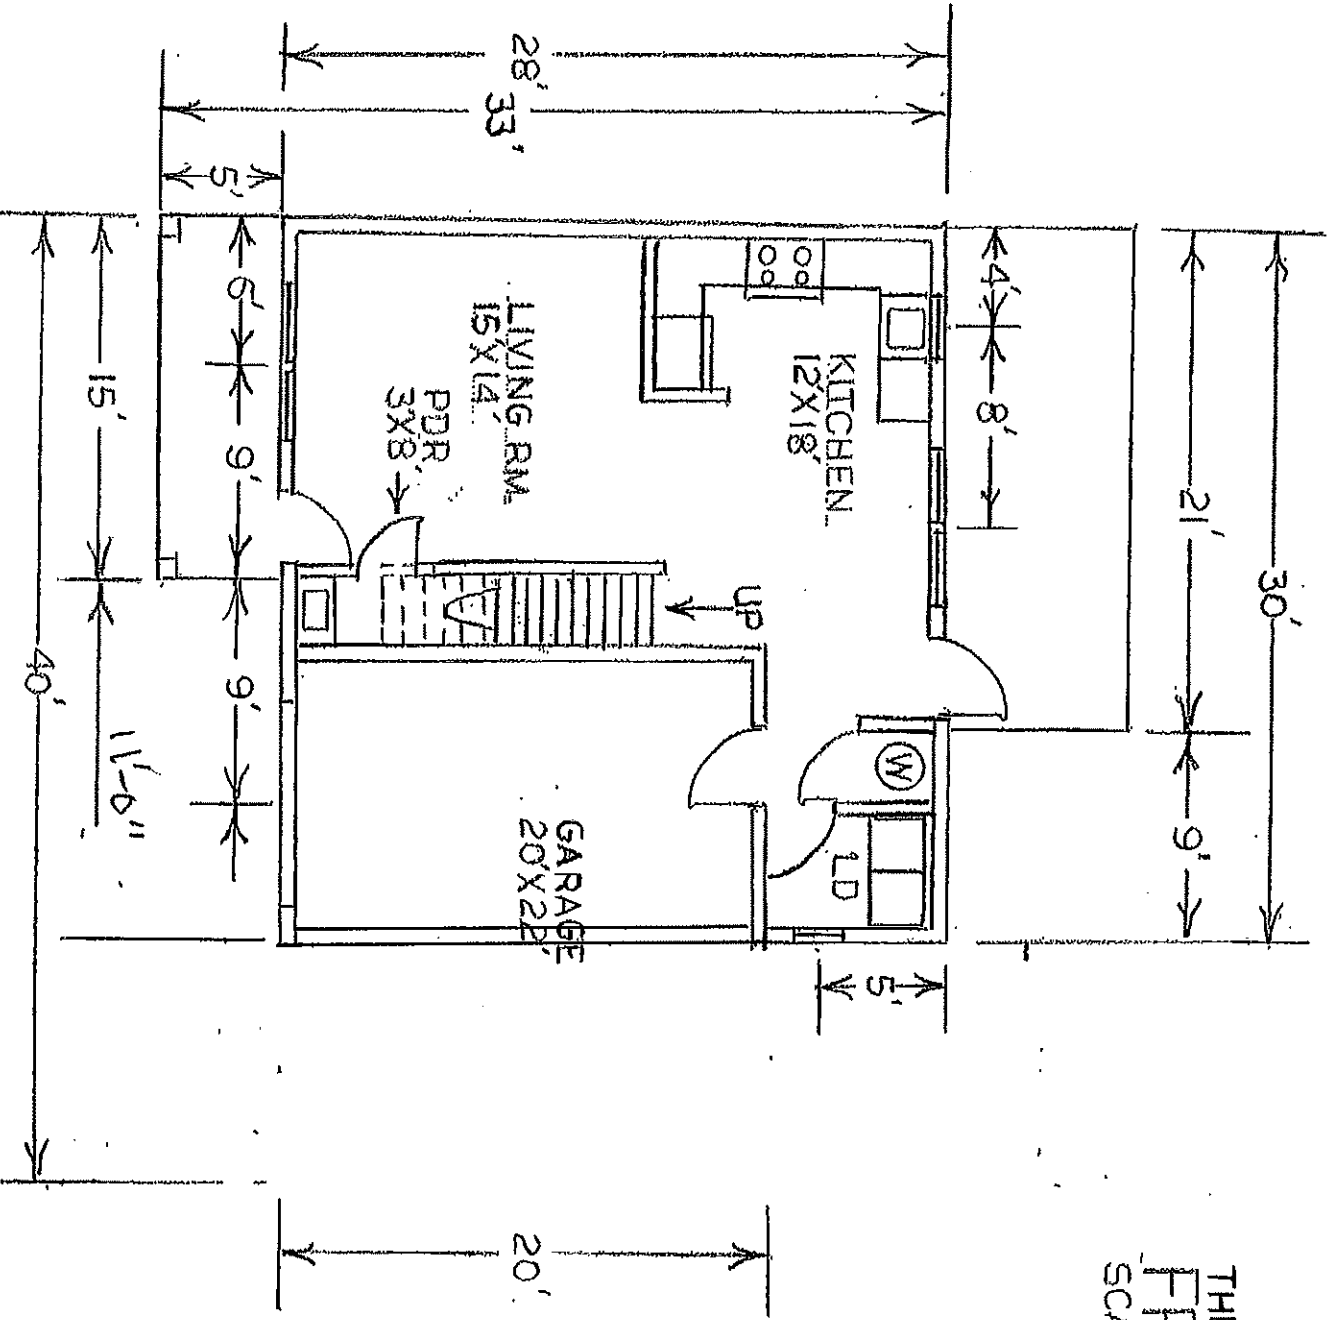


THE
FREDDY
SCALE 1/8"
FBG.FC.

FIRST FLOOR


W

THE
FREDDY
SCALE 1/8"
FBG. FC

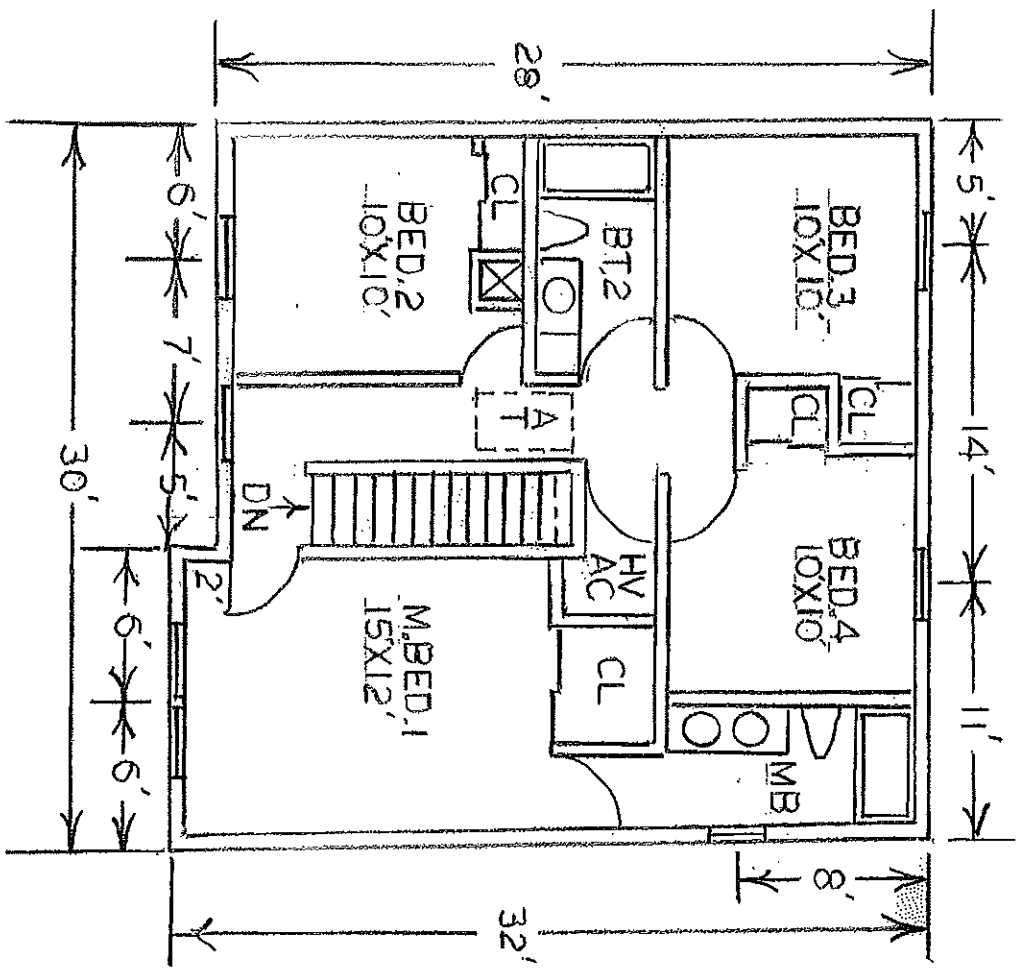


SECOND FLOOR

THE
FREDDY
SCALE 1/8"
FBG, FC

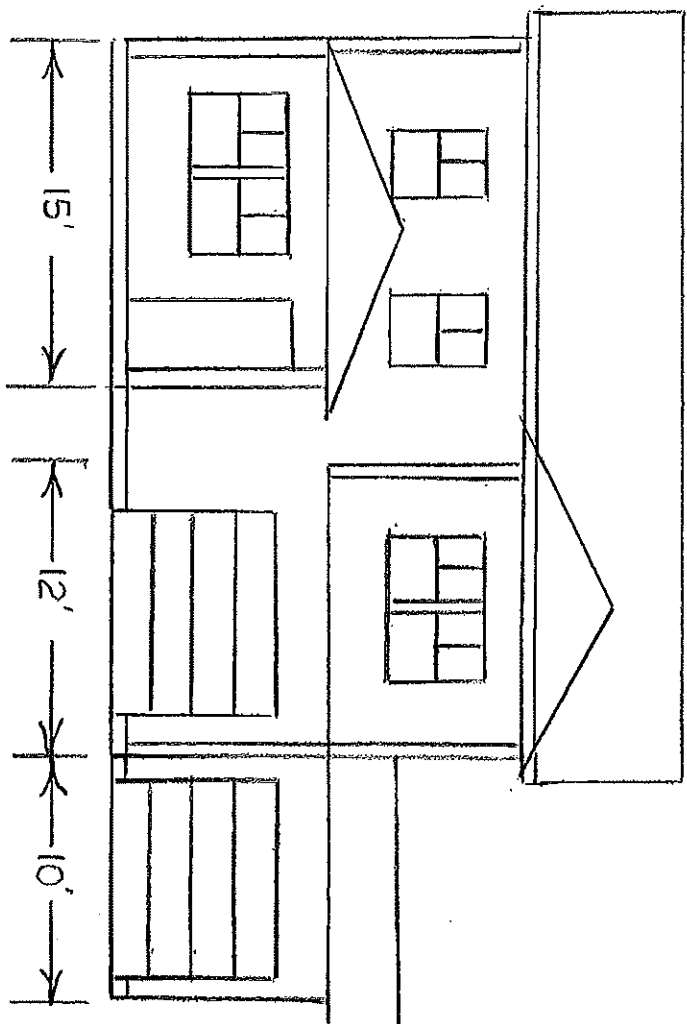


FRONT VIEW

THE
FREDDY
SCALE $\frac{1}{8}$ "
FBG, FC

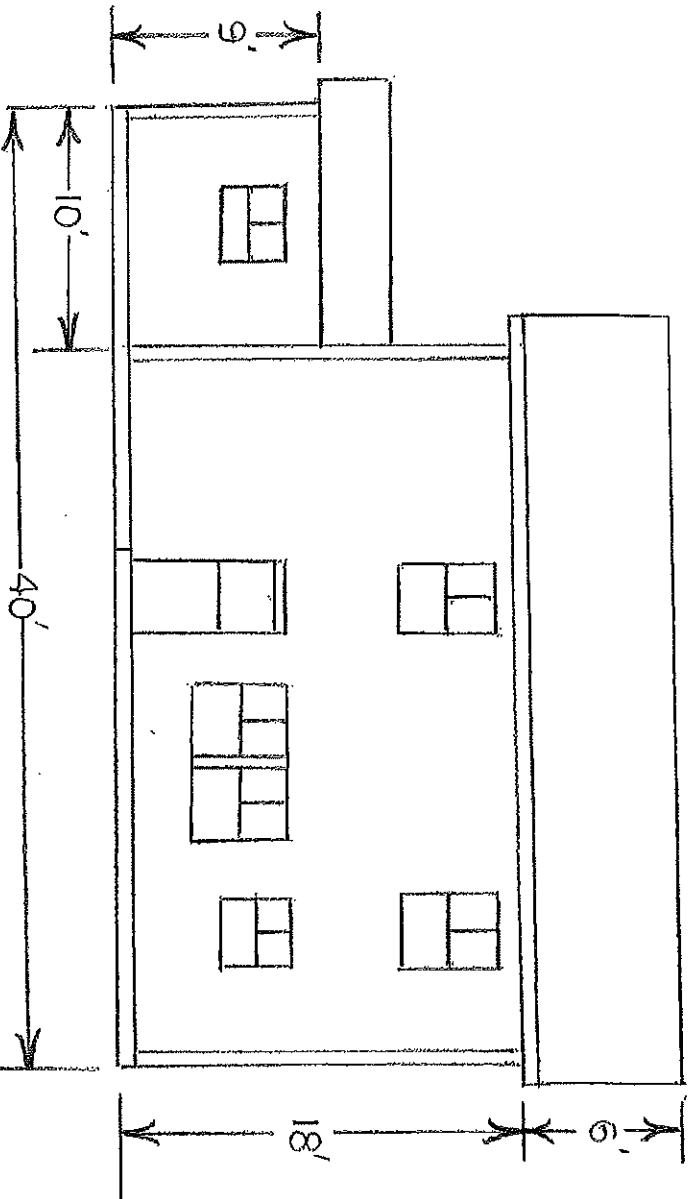


REAR VIEW

THE
FREDDY
SCALE $\frac{1}{8}$ "
FBG, FC

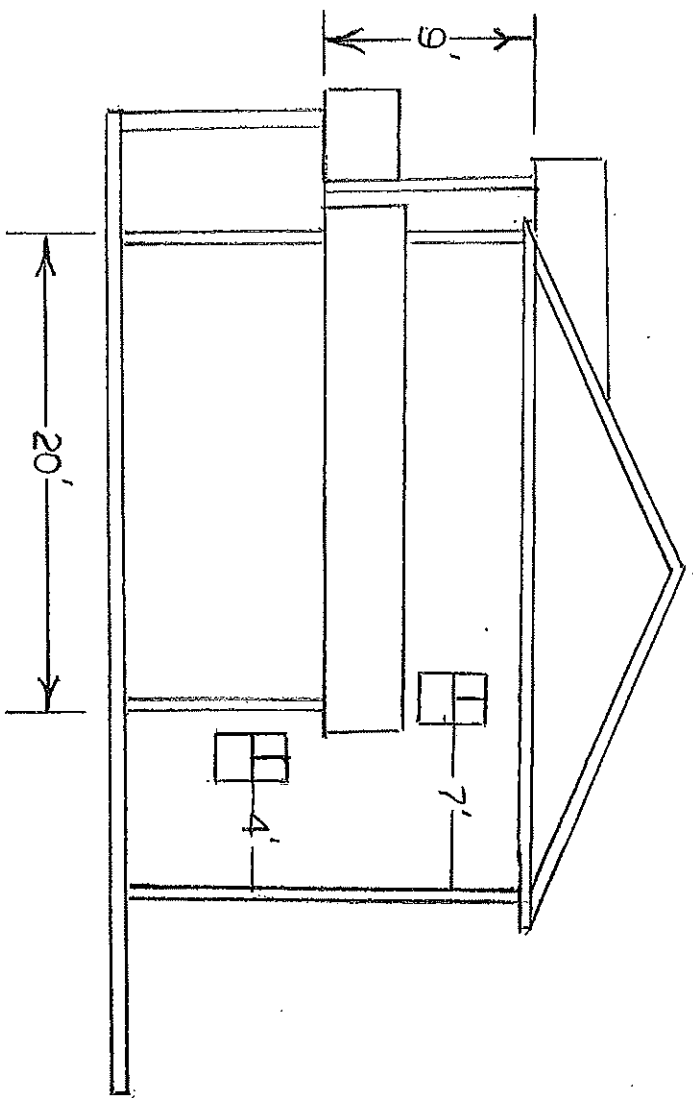

RIGHT SIDE

FREDDY
SCALE $1\frac{1}{8}$ "
FBG, FC

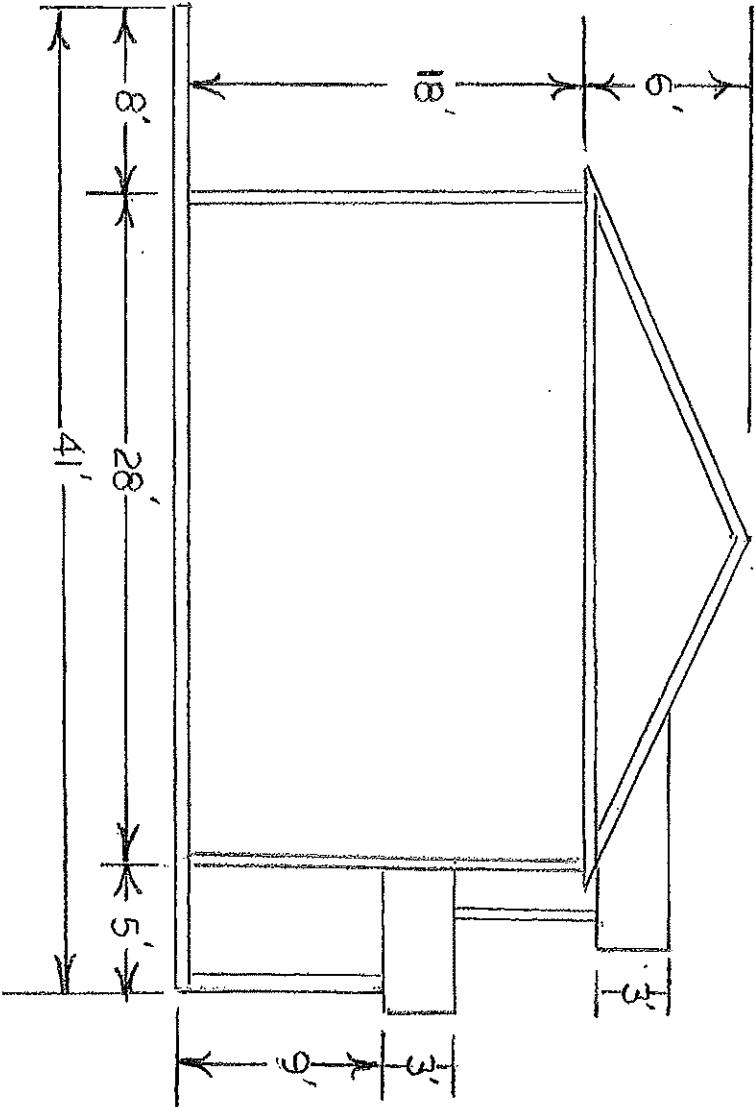

LEFT SIDE

