



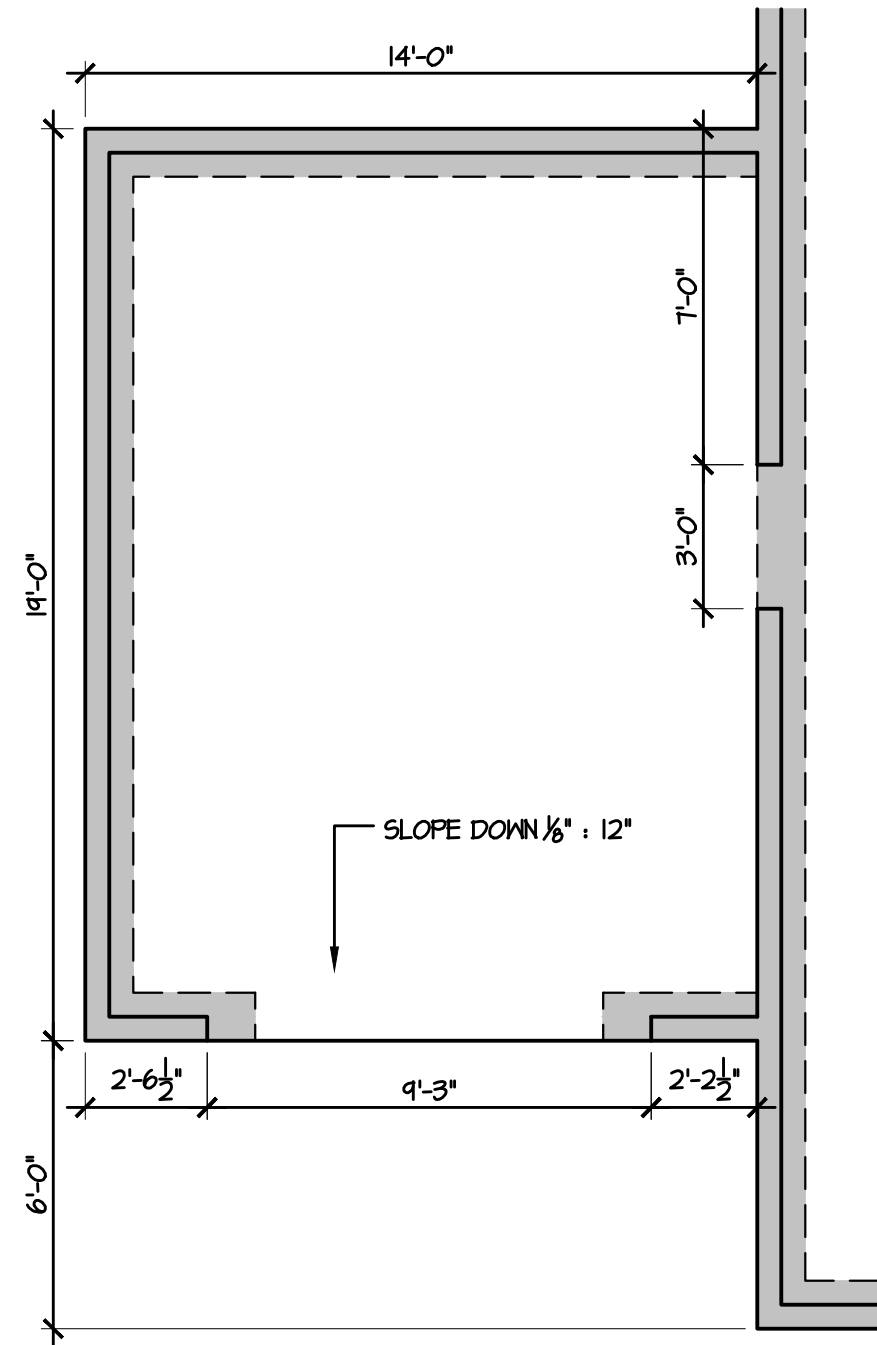

3 3rd CAR OPTION **YES**
1/4" = 1'-0"

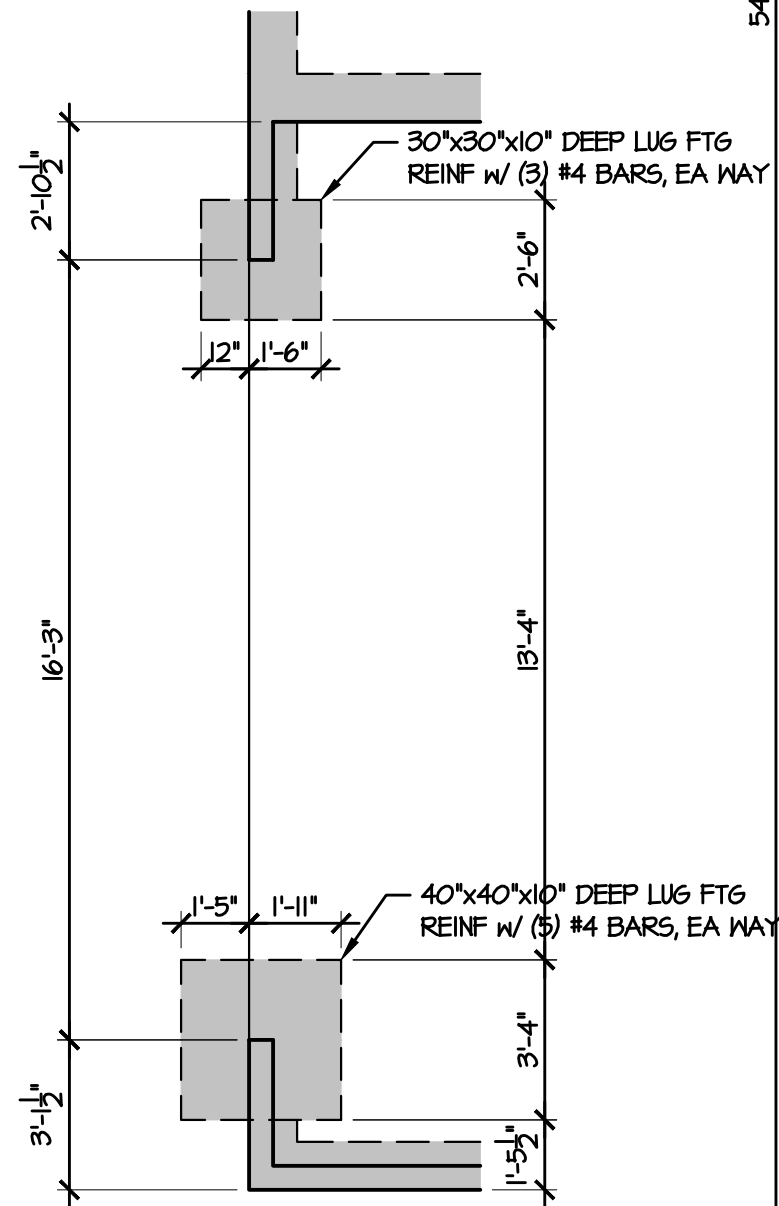

2 ~~SIDE LOAD OPTION~~
1/4" = 1'-0"

