
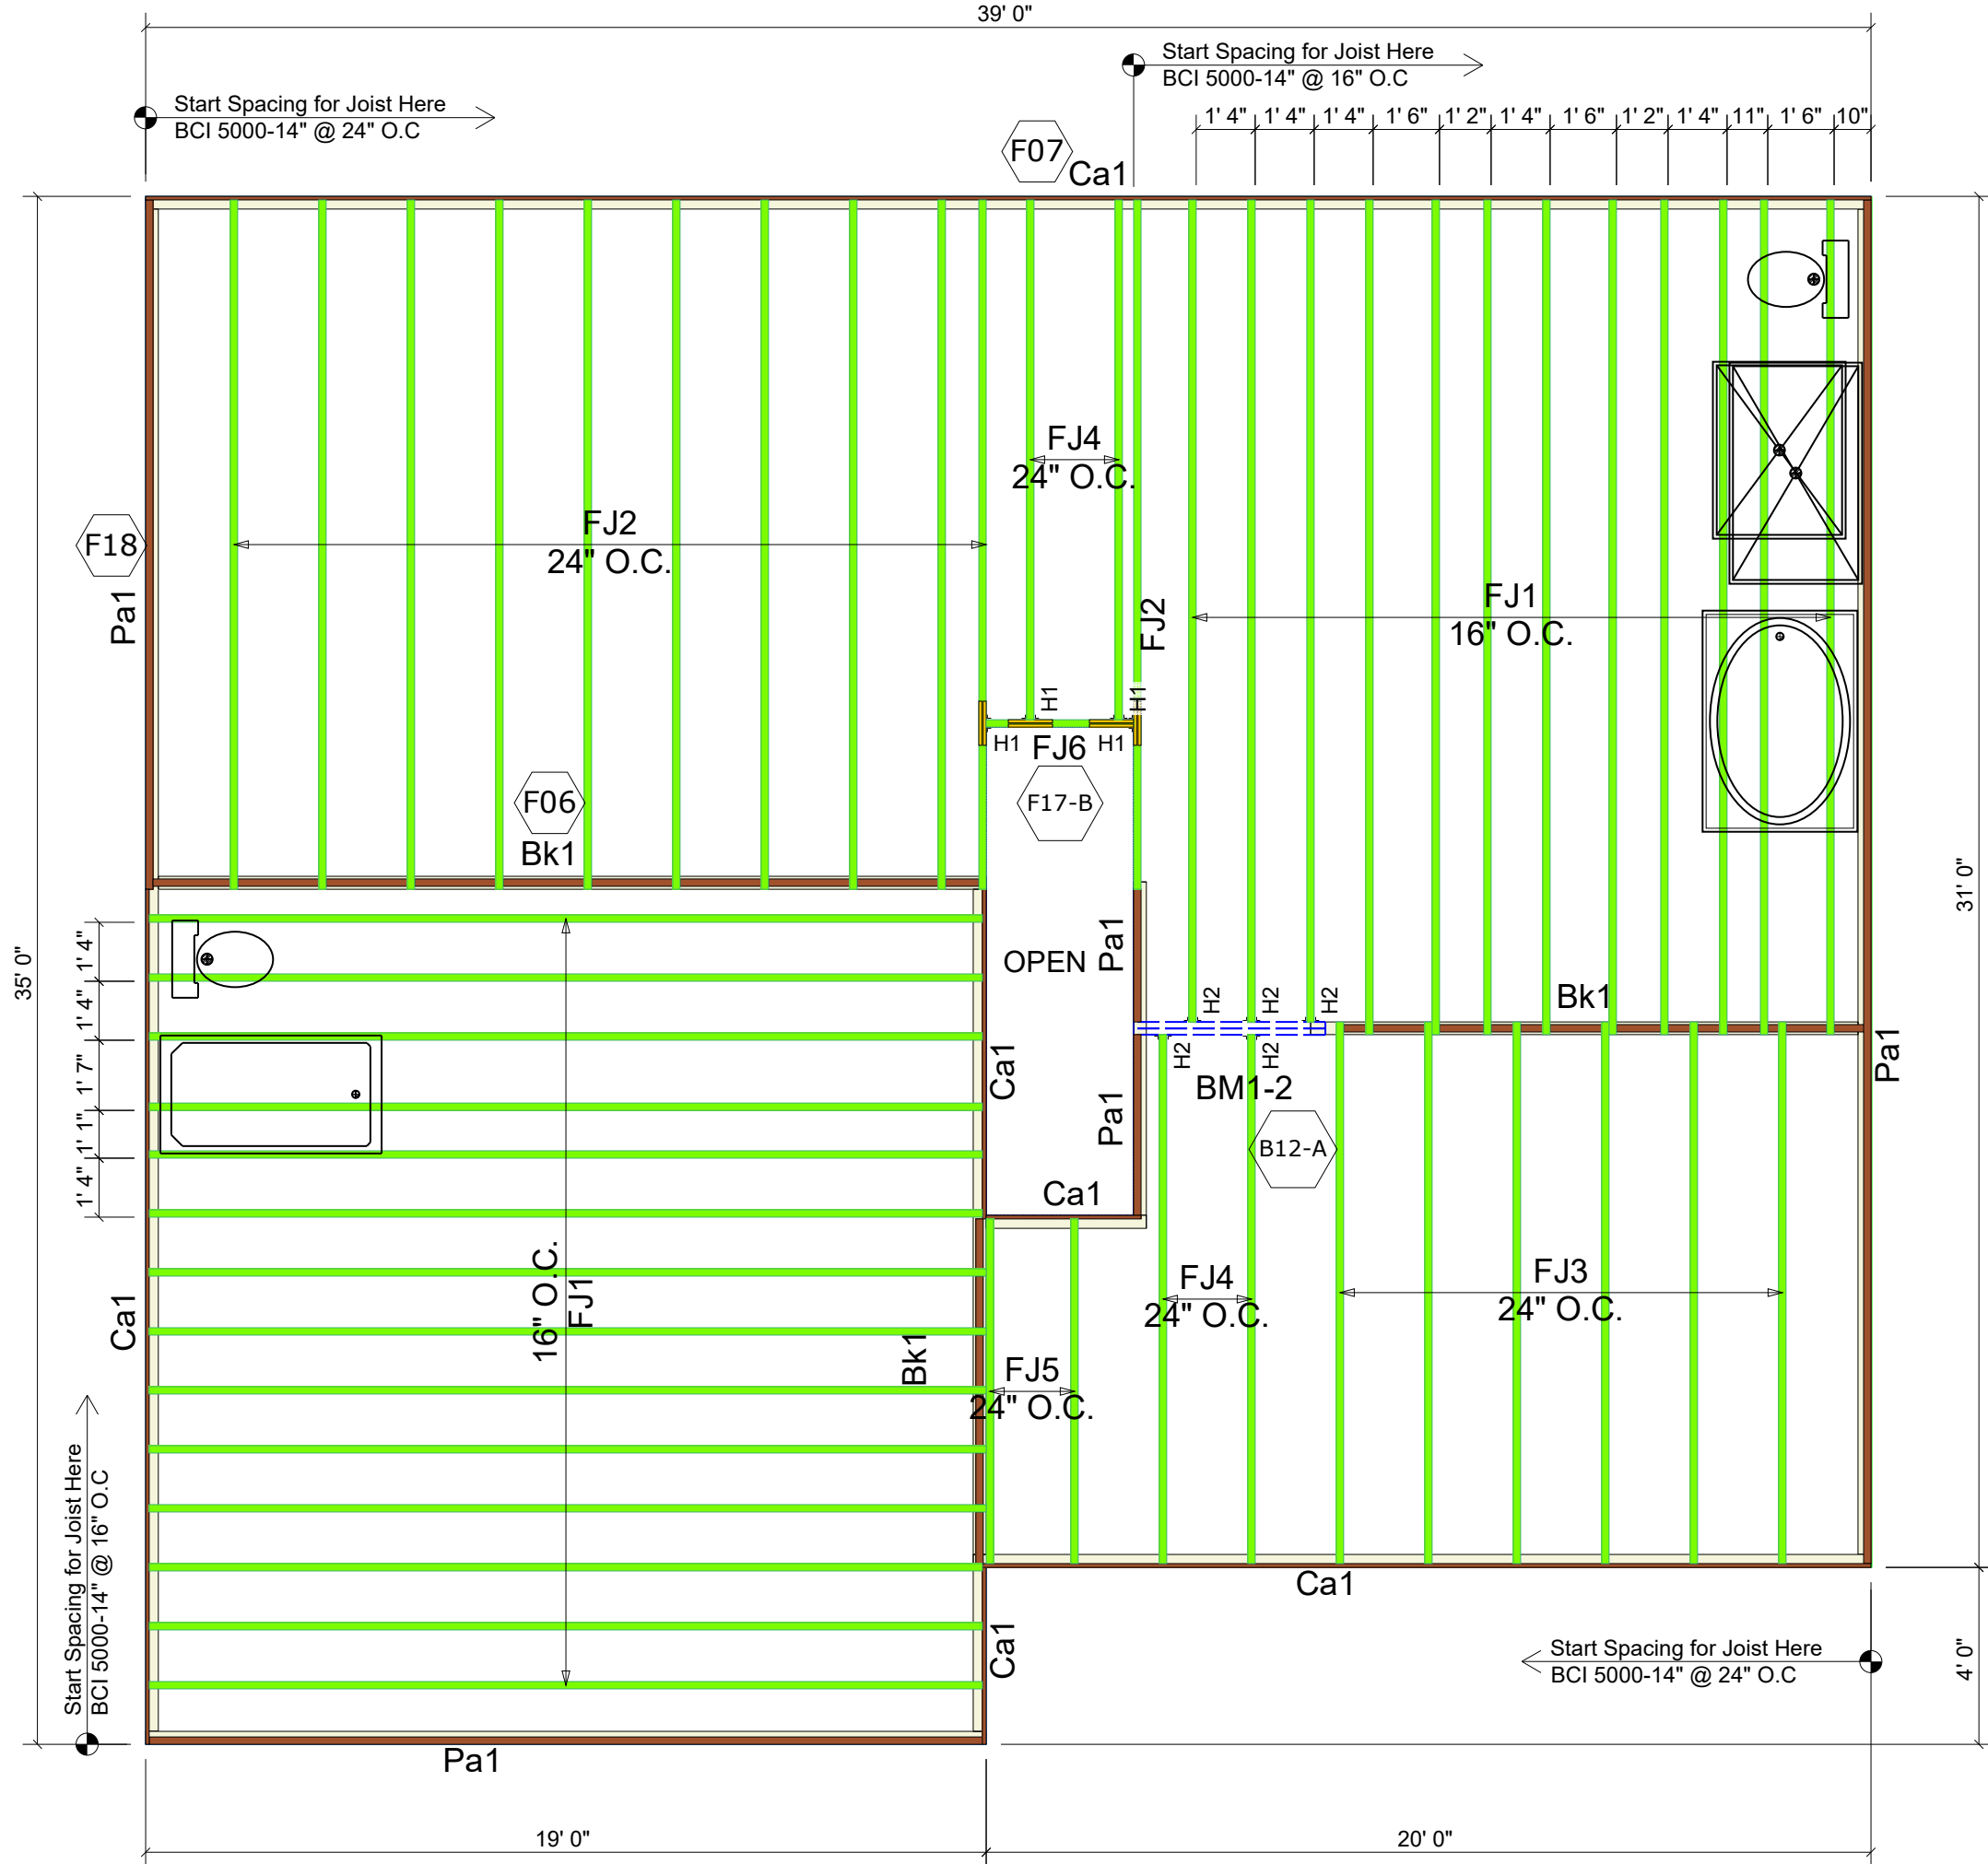
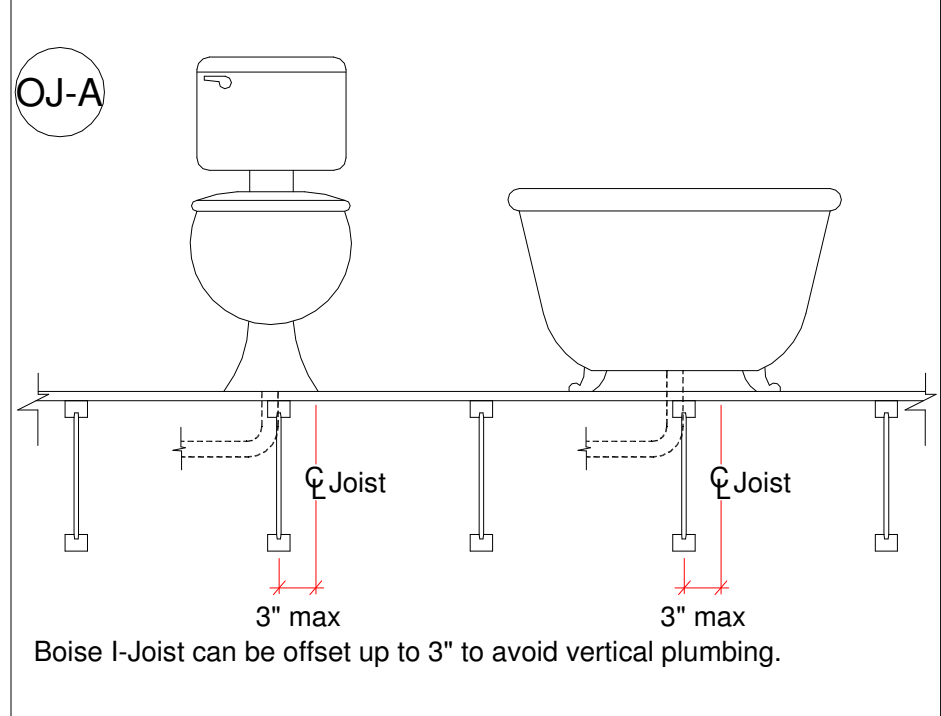
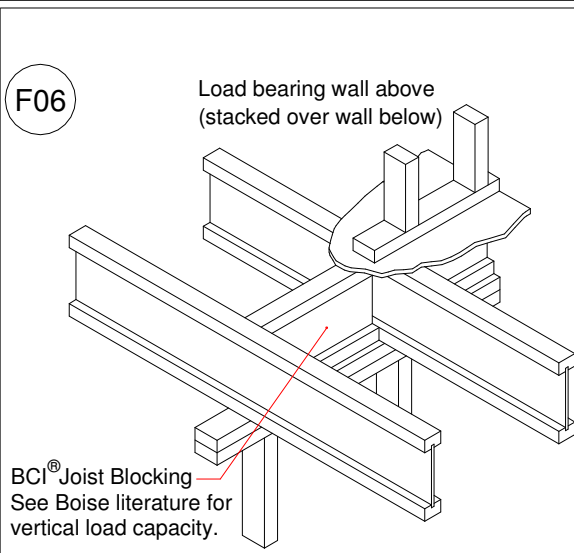
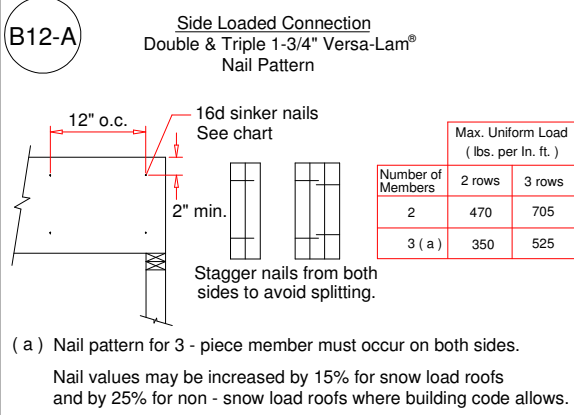
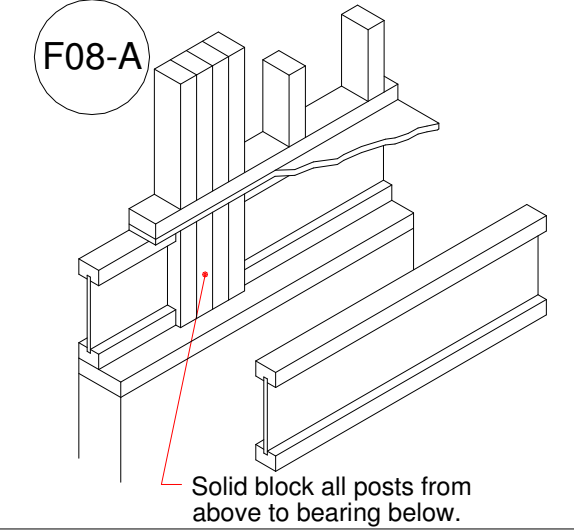
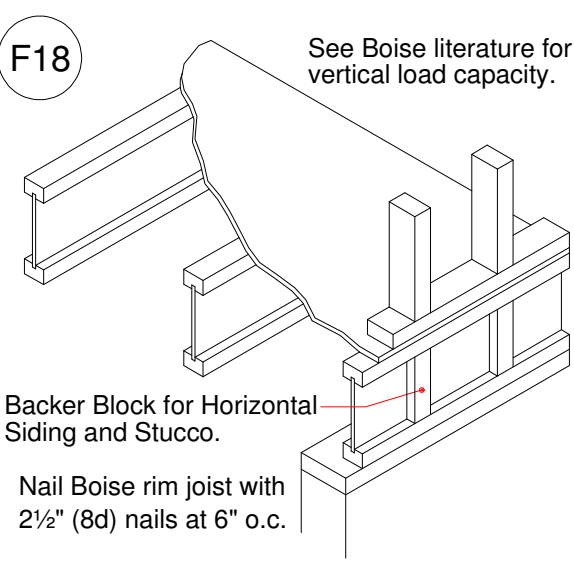
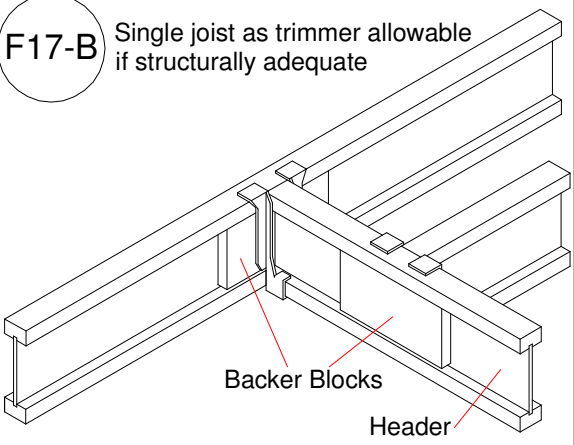


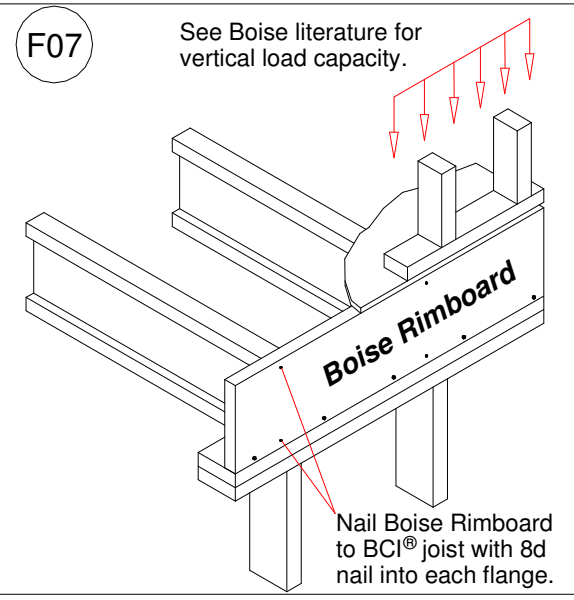

Products					
PlotID	Length	Product	Piles	Net Qty	Fab Type
FJ1	19' 0"	14" BCI® 5000s-1.8	1	26	MFD
FJ2	16' 0"	14" BCI® 5000s-1.8	1	11	MFD
FJ3	12' 6"	14" BCI® 5000s-1.8	1	6	MFD
FJ4	12' 0"	14" BCI® 5000s-1.8	1	4	MFD
FJ5	8' 0"	14" BCI® 5000s-1.8	1	2	MFD
FJ6	3' 6"	14" BCI® 5000s-1.8	1	1	MFD
BM1-2	6' 0"	1-3/4" x 14" VERSA-LAM® LVL 2.1E 3100 SP	2	2	FF
Ca1	12' 0"	1" x 14" BC RIM BOARD OSB	1	8	MFD
Pa1	12' 0"	14" BCI® 5000s-1.8	1	7	MFD
Bk1	2' 0"	14" BCI® 5000s-1.8	1	29	FF

Connector Summary								
PlotID	Qty	Manuf	Product	Flange	Top Nails	Web Stiff	Skew	Slope
H1	4	Simpson	ITS2.06/14	None	4- 10dx1.5	No	-	-
H2	5	Simpson	ITS2.06/14	None	4- 16d	No	-	-

Second Floor System LayoutScale: 1/4" = 1'-0"

SALES PRESENTATION DRAWING
This layout and associated materials list has been prepared based on project plans and/or information provided to Stock Building Supply by the builder. It remains the responsibility of the builder, architect, engineer of record, or other responsible persons to review this information to assure that it is appropriate, accurate, complete and complies with applicable building codes.