



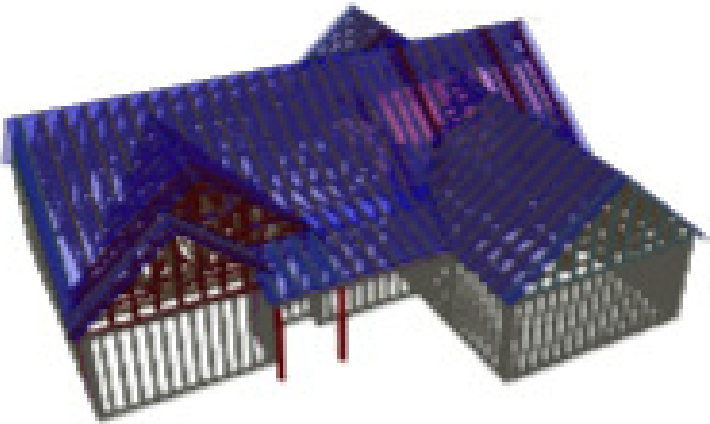

NOTE:
TRUSS DESIGNS MAY NOT BE SYMMETRICAL. IT IS THE RESPONSIBILITY OF THE PERSONS
ERECTING THE TRUSSES TO ASSURE PROPER TRUSS ORIENTATION. THINGS TO LOOK FOR
INCLUDE HEEL HEIGHTS, BEARING POINTS, POINT LOADS, CANTILEVERS, OVERHANGS, WEB
CONFIGURATIONS, ECT.

FIELD BRACING is not the responsibility of the truss fabricator, truss designer, or plate manufacturer. Persons erecting trusses are cautioned to seek professional advice regarding temporary and erection bracing which is always required to prevent toppling and doming during erection, and permanent bracing which may be required in specific applications. Trusses shall be erected and plumbed in a straight and plumb position. Where no directop chord sheathing is applied, trusses must be braced at 24" on center maximum. Where no direct bottom chord sheathing is applied trusses must be braced at 10'-0" on center maximum. Trusses must be handled with extreme care during erection to prevent damage or personal injury. Refer to truss engineering for connection and bracing requirements. These calculations are supplied in order for the ENGINEER OF RECORD to adequately provide for connection and integration of the roof assembly to the supporting structure. Designers of supporting connections are SOLELY responsible for the integrity of their product. Trusses remain our property until paid in full. Truss layouts and engineering may not be reproduced in part or in full under any circumstances.

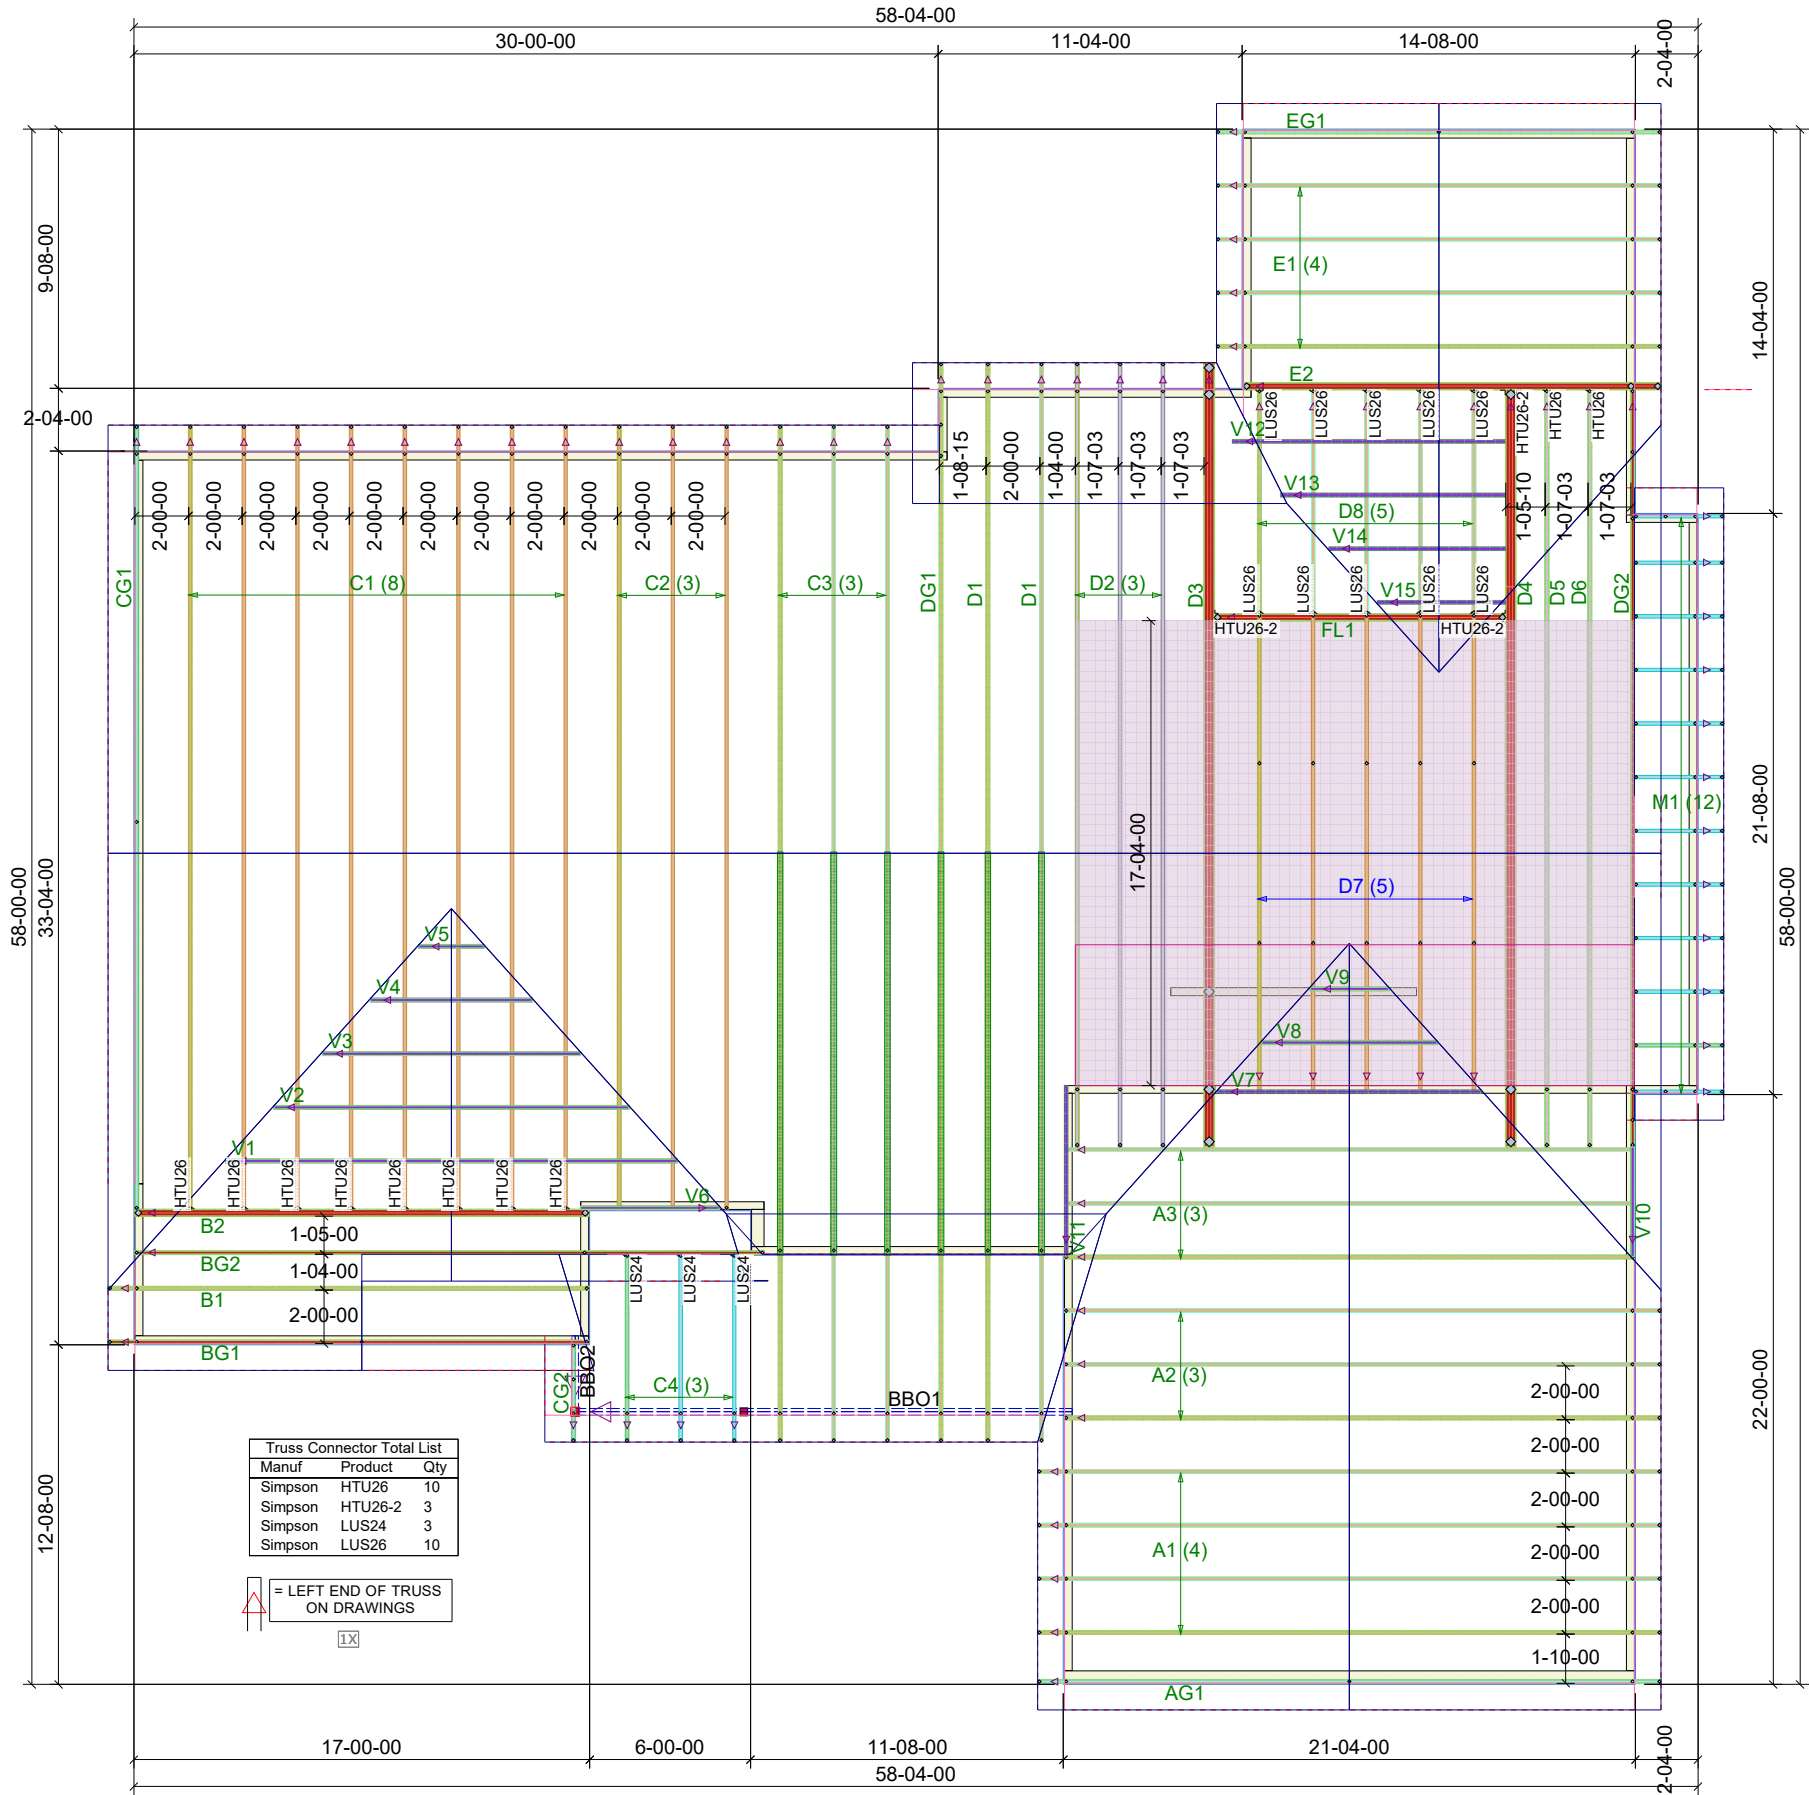

BUILDERS FIRSTSOURCE

8401 Planer Mill Rd.
Middlesex, NC 27557
Office: 252.235.4530 | Fax: 252.235.2619
BLDR.com

CUSTOMER : Chamberlain Homes

IRC 2018 - 115 MPH
WIND SPEED

TCLL : 20 ROOF

TCDL : 10

ECCL : 0

BCDL : 10

DESIGNER : RJC

DATE : 3/6/2024

FILE : 3908438

SPACING : 24"oc