



LEGEND
 D.B. - DEED BOOK
 B.M. - BOOK OF MAPS
 SQ.FT. - SQUARE FEET
 EIP - EXISTING IRON PIPE
 EIS - EXISTING IRON STAKE
 ISS - IRON STAKE SET
 R/W - RIGHT OF WAY
 WM - WATER METER
 CO - CLEAN OUT
 INTX. - INTERSECTION
 TP - TELEPHONE PEDESTAL
 CATV - CABLE TV PEDESTAL
 ET - ELECTRIC TRANSFORMER
 GM - GAS METER
 HVAC - HEAT/AC UNIT

NOTES
 AREA BY COORDINATES.
 THIS LOT IS NOT LOCATED IN A FEMA
 MAPPED FLOOD HAZARD AREA. FEMA MAP #
 3720062400J; ZONE X; EFF. DATE 10/3/2006.
 SUBJECT TO ABOVE AND OR UNDERGROUND
 UTILITIES AND OR EASEMENTS.

NC GRID NCS83(2012B) 2018

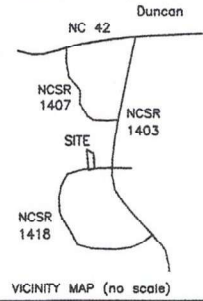

HARNETT COUNTY JURISDICTION
 MINIMUM BUILDING SETBACKS
 FRONT - 35'
 SIDE - 10'
 CORNER SIDE - 20'
 REAR - 25'

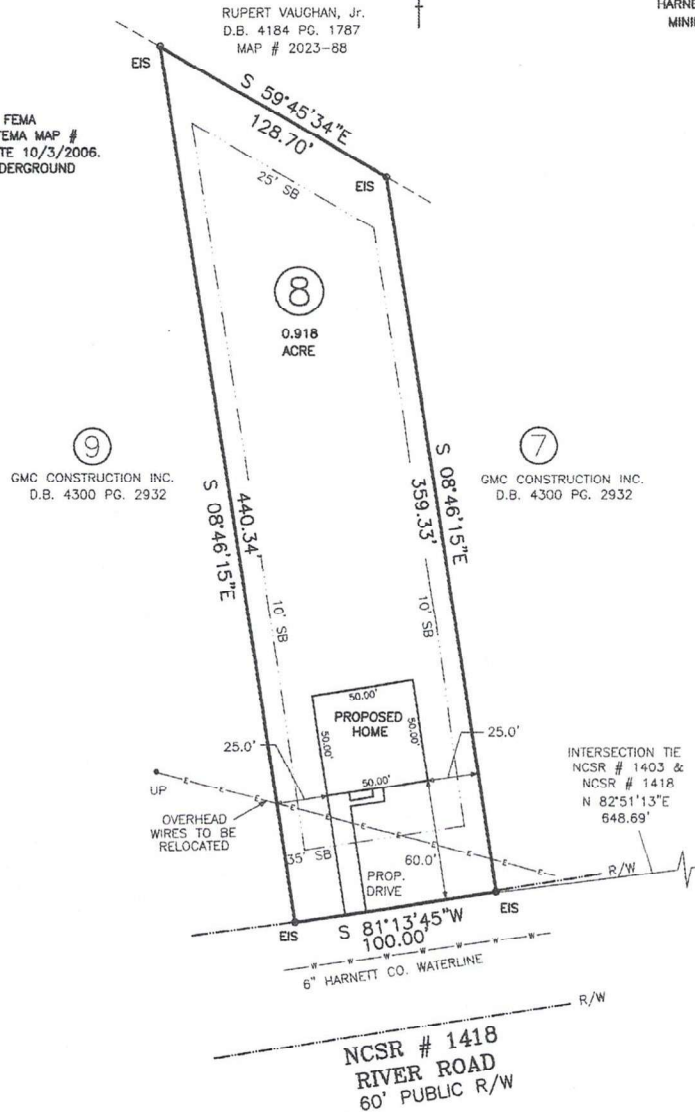


PROPOSED PLAN FOR
 GMC CONSTRUCTION OF NC, INC.
 6663 RIVER ROAD, FUQUAY-VARINA, NC 27526
 LOT 8 SONORA & JIMMY PRINCE
 DEED BOOK 4300 PAGE 2932
 MAP # 2025 - 525
 PIN # 0625-65-4928.000
 BUCKHORN TOWNSHIP
 HARNETT COUNTY - NORTH CAROLINA
 SCALE : 1" = 60' - OCTOBER 1, 2025

I, BENTON W. DEWAR CERTIFY THAT THIS PLAN WAS DRAWN UNDER
 MY SUPERVISION FROM AN ACTUAL SURVEY MADE UNDER MY
 SUPERVISION BOOK 5200 PAGE 2932, THAT THE BOUNDARIES NOT SURVEYED
 THAT THE BOUNDARIES NOT SURVEYED ARE CLEARLY INDICATED AS DRAWN
 FROM INFORMATION FOUND IN BOOK 2025, PAGE 525, THAT THE RATIO
 OF PRECISION OR POSITIONAL ACCURACY AS CALCULATED IS N/A;
 THAT THIS PLAN WAS PREPARED IN ACCORDANCE WITH G.S. 47-30 AS AMENDED.
 WITNESS MY ORIGINAL SIGNATURE, LICENSE NUMBER AND SEAL THIS
 1st DAY OF OCTOBER, A.D., 2025

Benton W. Dewar
 PROFESSIONAL LAND SURVEYOR L-3040

THIS MAP MAY NOT BE A CERTIFIED SURVEY AND HAS NOT BEEN
 REVIEWED BY A LOCAL GOVERNMENT AGENCY FOR COMPLIANCE
 WITH ANY APPLICABLE LAND DEVELOPMENT REGULATIONS AND HAS
 NOT BEEN REVIEWED FOR COMPLIANCE WITH RECORDING
 REQUIREMENTS FOR PLATS.

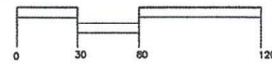

BENTON DEWAR & ASSOCIATES
 PROFESSIONAL LAND SURVEYOR
 5920 HONEYCUTT ROAD
 HOLLY SPRINGS, NC 27540
 (919)-552-9613

25-192s
 PRINCE3\14A\600