


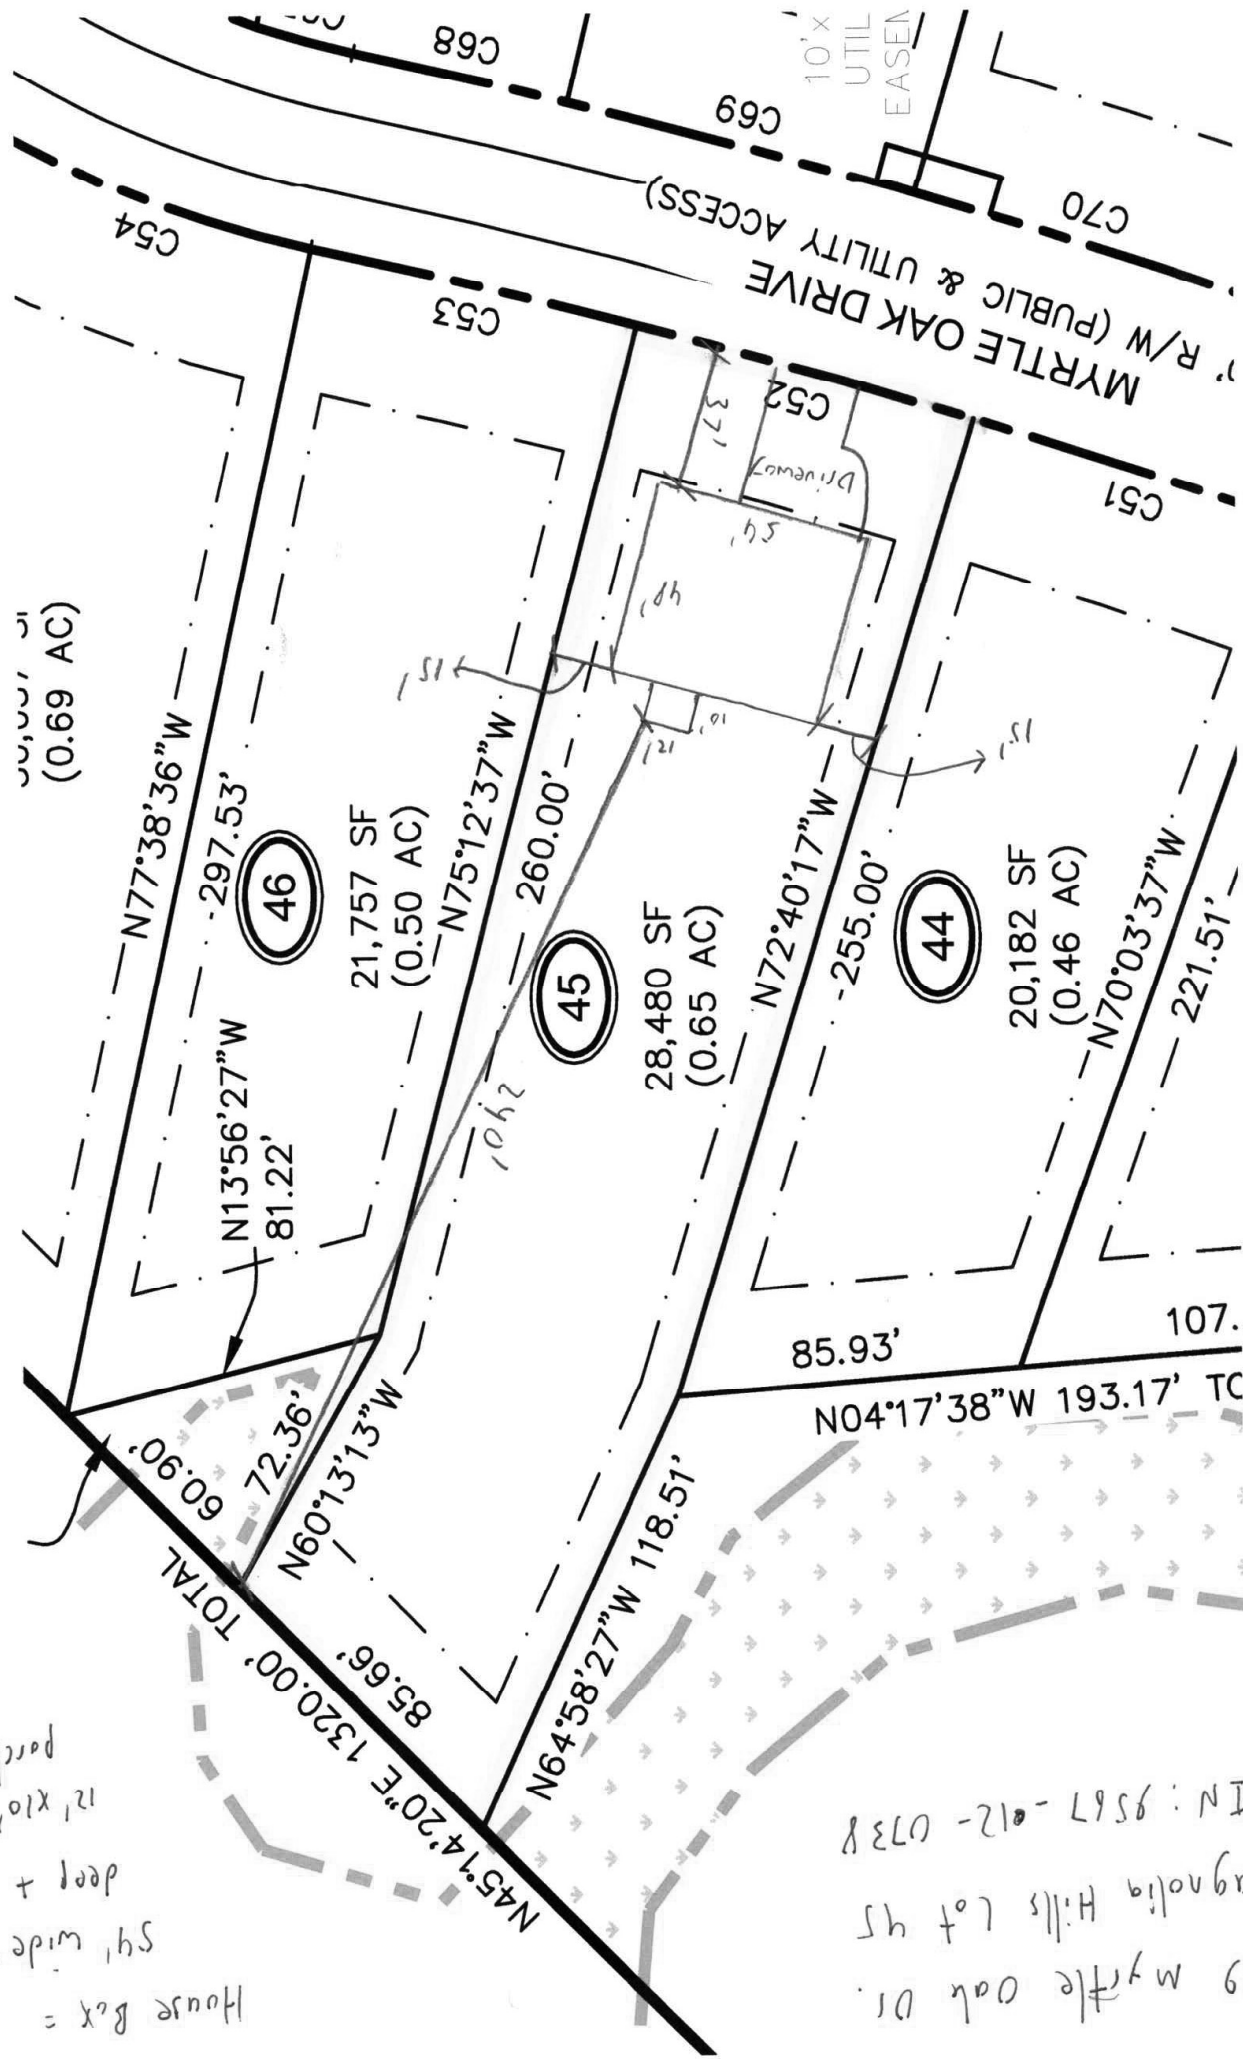

House Box =
 54' wide x 48'
 deep +
 12' x 10' covered
 porch

149 Myrtle Oak Dr.
 Magnolia Hills Lot 45
 PIN: 9567-012-0738