




Bateman Civil Survey Company

Engineers • Surveyors • Planners

2524 Reliance Avenue, Apex, NC 27539 Ph: 919.577.1080 Fax: 919.577.1081 www.batemancivilsurvey.com info@batemancivilsurvey.com NCBELS Firm No. C-2378

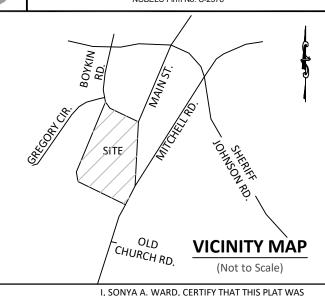

DRAWN LINDER MY DIRECT SUPERVISION FROM A

SURVEY MADE UNDER MY SUPERVISION (PLAT BOOK

NOT SURVEYED ARE CLEARLY INDICATED AS DRAWN

FROM INFORMATION LISTED UNDER REFERENCES;

THAT THE RATIO OF PRECISION AS CALCULATED IS

1:10,000+; AND THAT THIS MAP MEETS THE

LAND SURVEYING IN NORTH CAROLINA. L-4017

REFERENCED IN TITLE BLOCK); THAT THE BOUNDARIES

REQUIREMENTS OF THE STANDARD OF PRACTICE FOR

LEGEND

- PO = COV. FRONT PORCH/PATIO
- CP = COV. REAR PORCH/PATIO
- WD = WOOD DECK SW = SIDEWALK
- DW = CONCRETE DRIVEWAY
- SP = SCREENED PORCH/PATIO
- = CONCRETE PATIO
- = COMPUTED POINT = IRON PIPE FOUND (IPF)
- = IRON PIPE SET (IPS)
- = SCRIBE FOUND/SET (SS)
- WM = WATER METER
- CO = CLEAN OUT
- AC = AIR CONDITIONER
- = CABLE PEDESTAL
- S = SEWER MANHOLE TT = TELEPHONE PEDESTAL
- CB = CATCH BASIN/CURB INLET
- ☼ = LIGHT POLE
- = HAND HOLE/UTILITY VAULT
- = ELECTRIC BOX/TRNSFRMR
- = FIRE HYDRANT
- DI = DRAIN INLET/YARD INLET
- G = GAS METER
- E = ELECTRIC METER
- R/W = RIGHT OF WAY
- P/L = PROPERTY LINE

This map is of an existing parcel of land and is only intended for the parties and purposes shown. This map not for recordation. No title report provided.

BUILDER TO VERIFY HOUSE LOCATION DIMENSIONS AND REVIEW TOTAL IMPERVIOUS NOTED ON THIS PLOT PLAN

PRELIMINARY PLOT PLAN **FOR**

DAVIDSON HOMES

RETREAT AT NORTH MAIN - LOT 47

179 TENURE LANE, LILLINGTON, NC **NEILLS CREEK TOWNSHIP, HARNETT COUNTY**

DATE: 9/23/25 DRAWN BY: AMG CHECKED BY: SAW

REFERENCE: PB 2025 PGS. 485-488

BCS# 250999

SCALE: 1" = 20'