
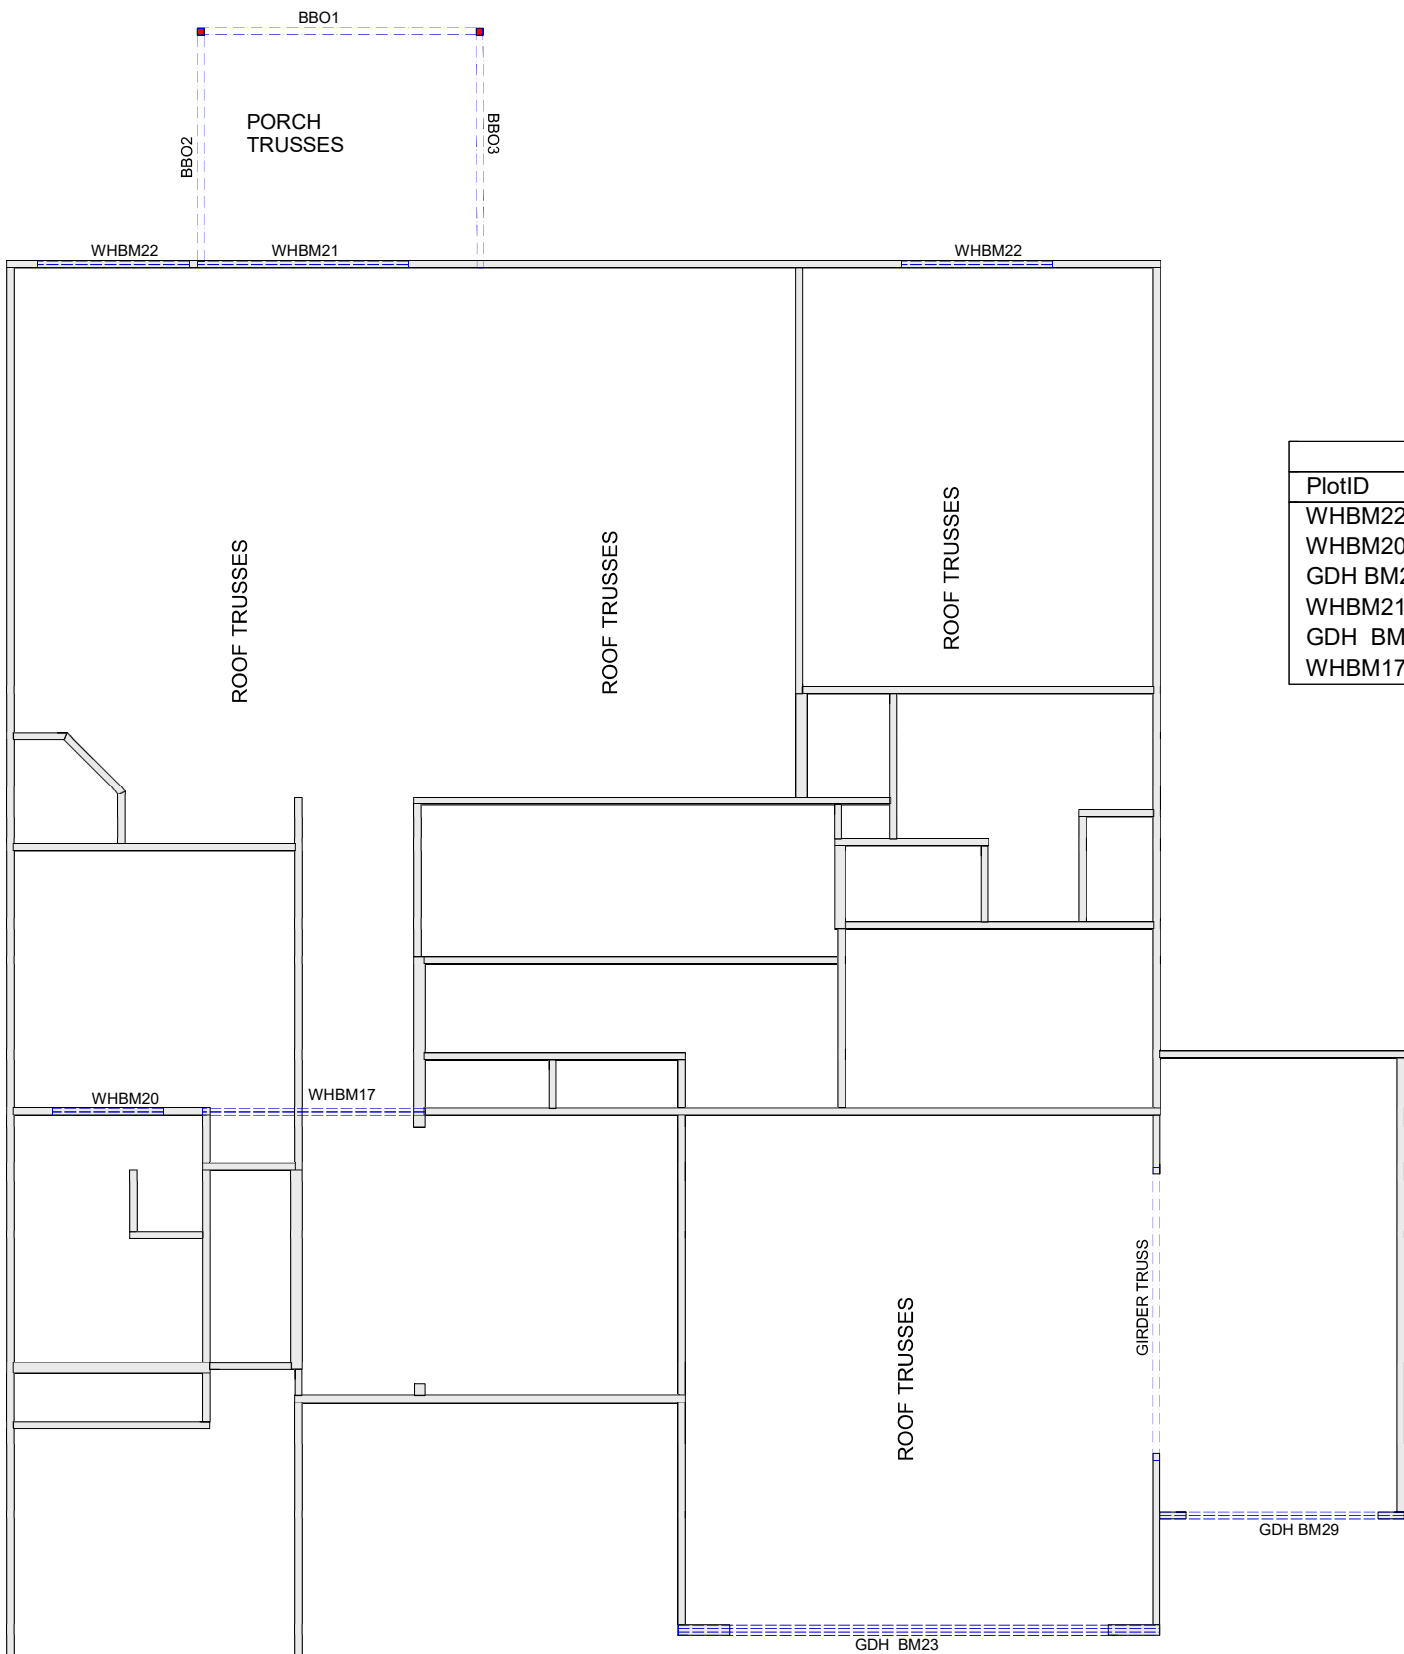


- Refer to Sealed drawings for connection detail of multiple ply trusses.**

NOT ALL TRUSSES ARE SYMMETRICAL AND MAY NOT PERFORM CORRECTLY IF INSTALLED BACKWARDS. PLEASE REFER TO SEALS WHILE SETTING TRUSSES TO ENSURE TRUSSES ARE ORIENTED CORRECTLY

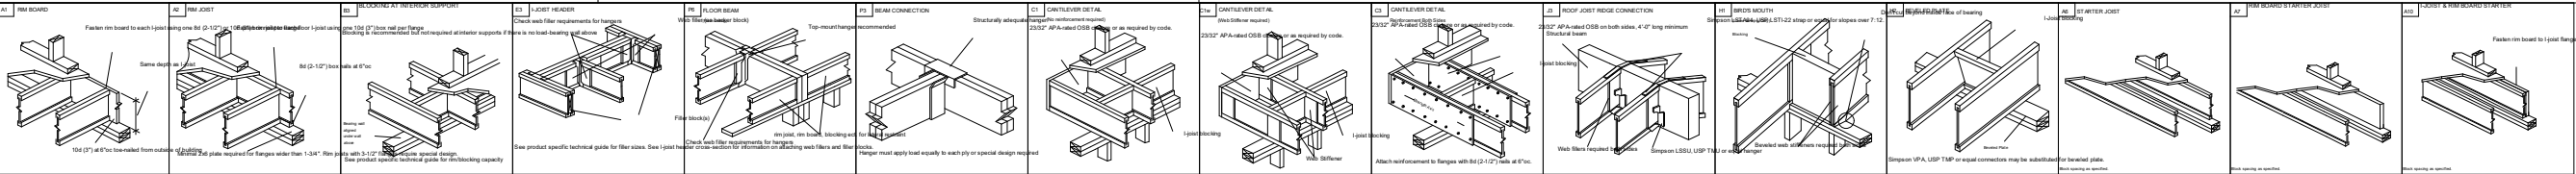

Products				
PlotID	Length	Product	Plies	Net Qty
WHBM22	8-00-00	1 3/4" x 9 1/4" (2.0E 3100) LVL	2	4
WHBM20	6-00-00	1 3/4" x 9 1/4" (2.0E 3100) LVL	2	2
GDH BM29	12-00-00	1 3/4" x 11 7/8" (2.0E 3100) LVL	2	2
WHBM21	10-00-00	1 3/4" x 11 7/8" (2.0E 3100) LVL	2	2
GDH BM23	22-00-00	1 3/4" x 14" (2.0E 3100) LVL	3	3
WHBM17	10-00-00	1 3/4" x 14" (2.0E 3100) LVL	2	2

SHOP DRAWING APPROVAL

SHOP DRAWING APPROVAL

THIS LAYOUT IS THE SOLE SOURCE FOR FABRICATION OF TRUSSES AND VOIDS ALL PREVIOUS ARCHITECTURAL OR OTHER TRUSS LAYOUTS. REVIEW AND APPROVAL OF THIS LAYOUT MUST BE RECEIVED BEFORE ANY TRUSSES WILL BE BUILT. VERIFY ALL CONDITIONS TO INSURE AGAINST CHANGES THAT WILL RESULT IN EXTRA CHARGES TO YOU.

REVIEWED BY: _____ APPROVED BY: _____

DATE: _____

Hanger Conversion Chart

MATTAMY HOMES

Simpson

CLEARWATER - FARMHOUSE

111000

97507

1ST FLOOR HEADERS

07011
-H11S26-2

Subdivision:

THJA26

Sales Rep: **C Walden**

Designer:

Floor Surface Area: 3137 ft² Sq. Ft.

Floor Surface Area: 3137 ft² Sq.

0/6/2025



SIMPSON
Strong-Tie

