


- Refer to Sealed drawings for connection detail of multiple ply trusses.**

THIS LAYOUT IS THE SOLE SOURCE FOR FABRICATION OF TRUSSES AND VOIDS ALL PREVIOUS ARCHITECTURAL OR OTHER TRUSS LAYOUTS. REVIEW AND APPROVAL OF THIS LAYOUT MUST BE RECEIVED BEFORE ANY TRUSSES WILL BE BUILT. VERIFY ALL CONDITIONS TO INSURE AGAINST CHANGES THAT WILL RESULT IN EXTRA CHARGES TO YOU.

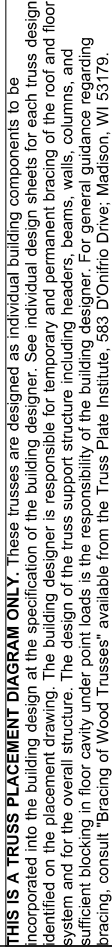

Architectural floor plan of a building with a porch. The plan shows a large central area labeled "ROOF TRUSSES" and a smaller area at the top labeled "PORCH TRUSSES". The building is surrounded by a wall with various openings and labels. The labels include WHBM22, WHBM21, WHBM17, WHBM20, GDH BM23, BBO1, BBO2, and BBO3. The plan is oriented with the porch at the top and the main building area below it.

THIS IS A TRUSS PLACEMENT DIAGRAM ONLY. These trusses are designed as individual building components to be incorporated into the building design at the specification of the building designer. See individual design sheets for each truss design identified on the placement drawing. The building designer is responsible for temporary and permanent bracing of the roof and floor system and for the overall structure. The design of the truss support structure including headers, beams, walls, columns, and sufficient blocking in floor cavity under point loads is the responsibility of the building designer. For general guidance regarding bracing, consult "Bracing of Wood Trusses" available from the Truss Plate Institute, 583 Donfirro Drive, Madison, WI 53179.

0 ft²