




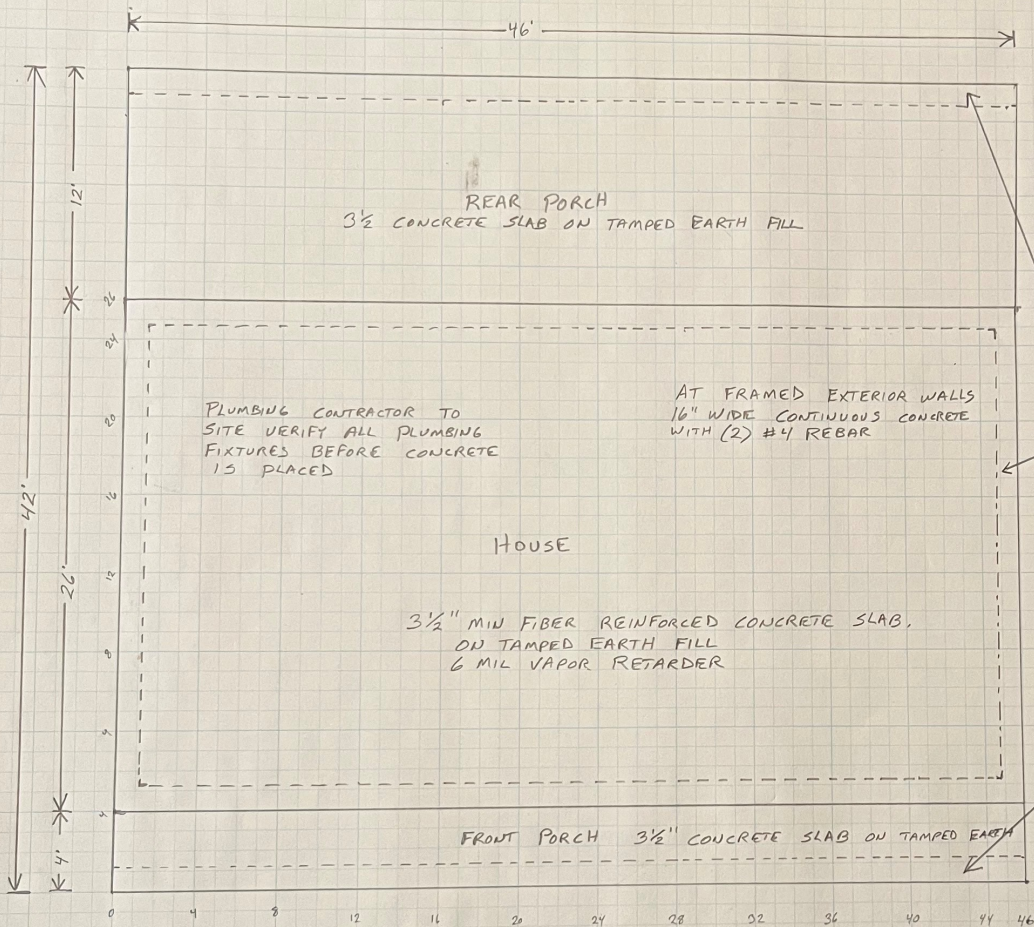

MONOLITHIC SECTION

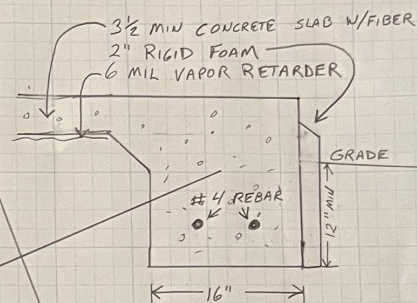

PORCH SECTION

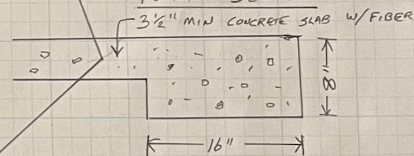

MONOLITHIC SLAB PLAN

SCALE 1/4" = 1'-0"