



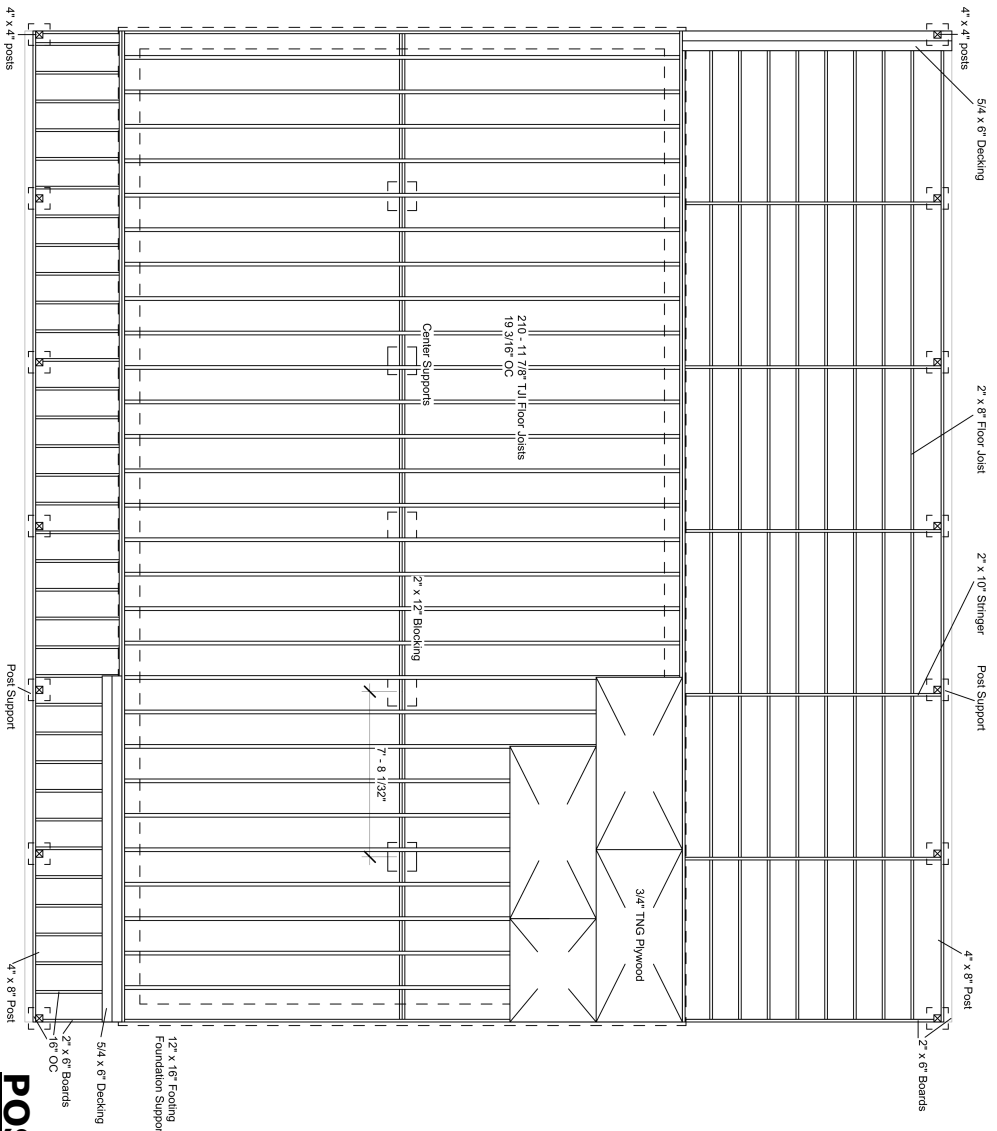


12' x 16' Footing
Foundation Support Detail


POST SUPPORT

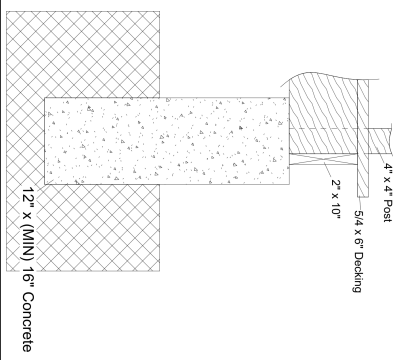


FOUNDATION SUPPORT

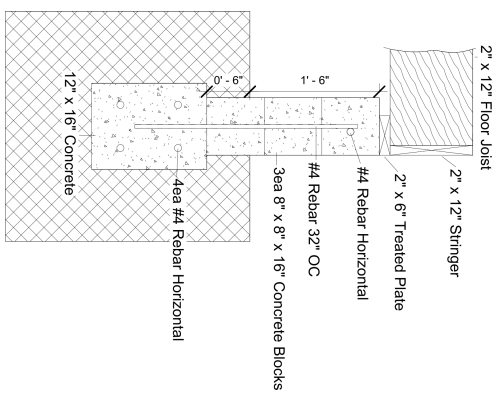

CENTER SUPPORT

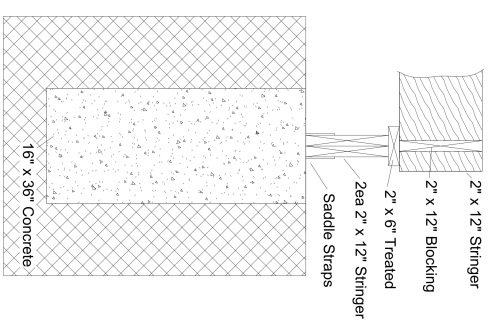

PROPOSED DESIGN-
NOT FOR
CONSTRUCTION

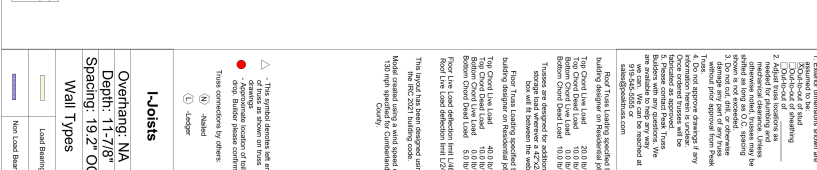

☐ Check-out of
On-site-out of

2. Adjust truss locations as needed for planning and mechanical clearance. Unless otherwise noted, trusses may be spliced as long as O.C. spacing is not exceeded.

3. Do not cut, drill, or otherwise damage any part of any Truss without prior approval from Peak Truss.

4. Do not approve drawings if any information herein is unclear. Once ordered trusses will be fabricated as approved.

5. Please contact Peak Truss Builders with any questions. We are available to help any way we can. We can be reached at 919.545.5555 or sales@peaktruss.com

Layout Creation Date:
5/6/2025

I-Joists		 Peak Truss Builders, LLC PO Box 340, New Hill, NC 27562
Overhang: NA		
Depth: 11'-7/8"		
Spacing: 19.2" OC		
Wall Types		
	Load Bearing	
	Non Load Bearing	

 **Peak Truss
Builders, LLC**
PO Box 340, New Hill, NC 27562