



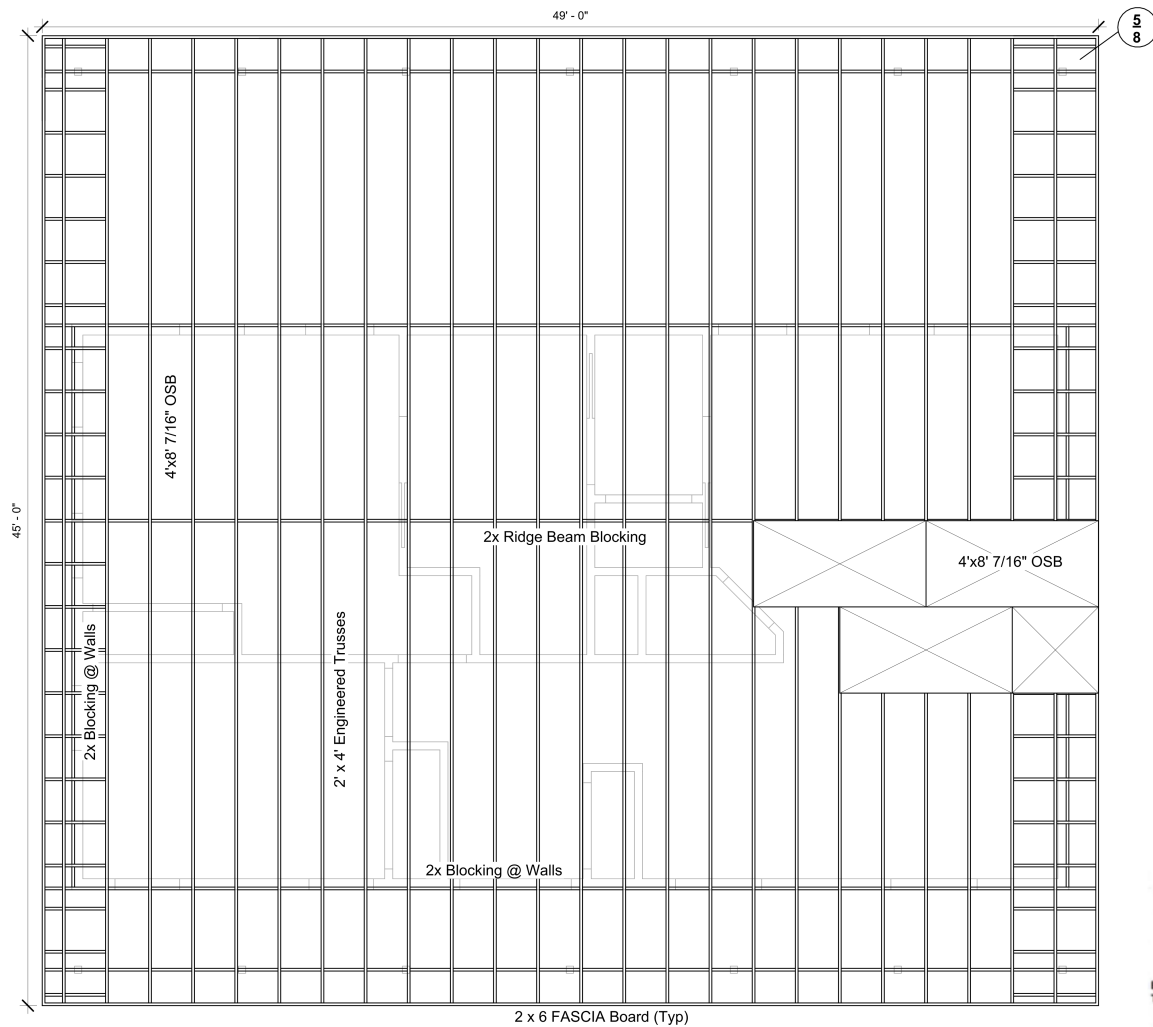

2 x 6 FASCIA Board (Typ)

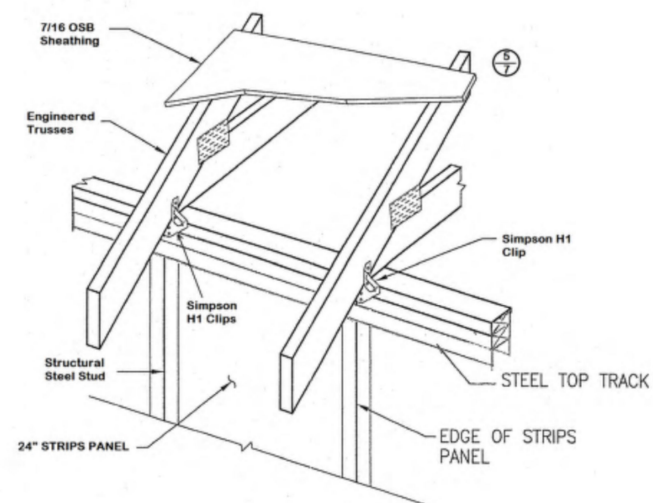

1200
SqFt

TRUSS PLAN
SCALE: 1/4" = 1'0"

Victoria Bott

SHEET

5

5.1 SHEET

Victoria Bott