


1200  
SqFt

FLOOR PLAN  
SCALE: 1/4" = 1'0"

Victoria Bott

SHEET

2

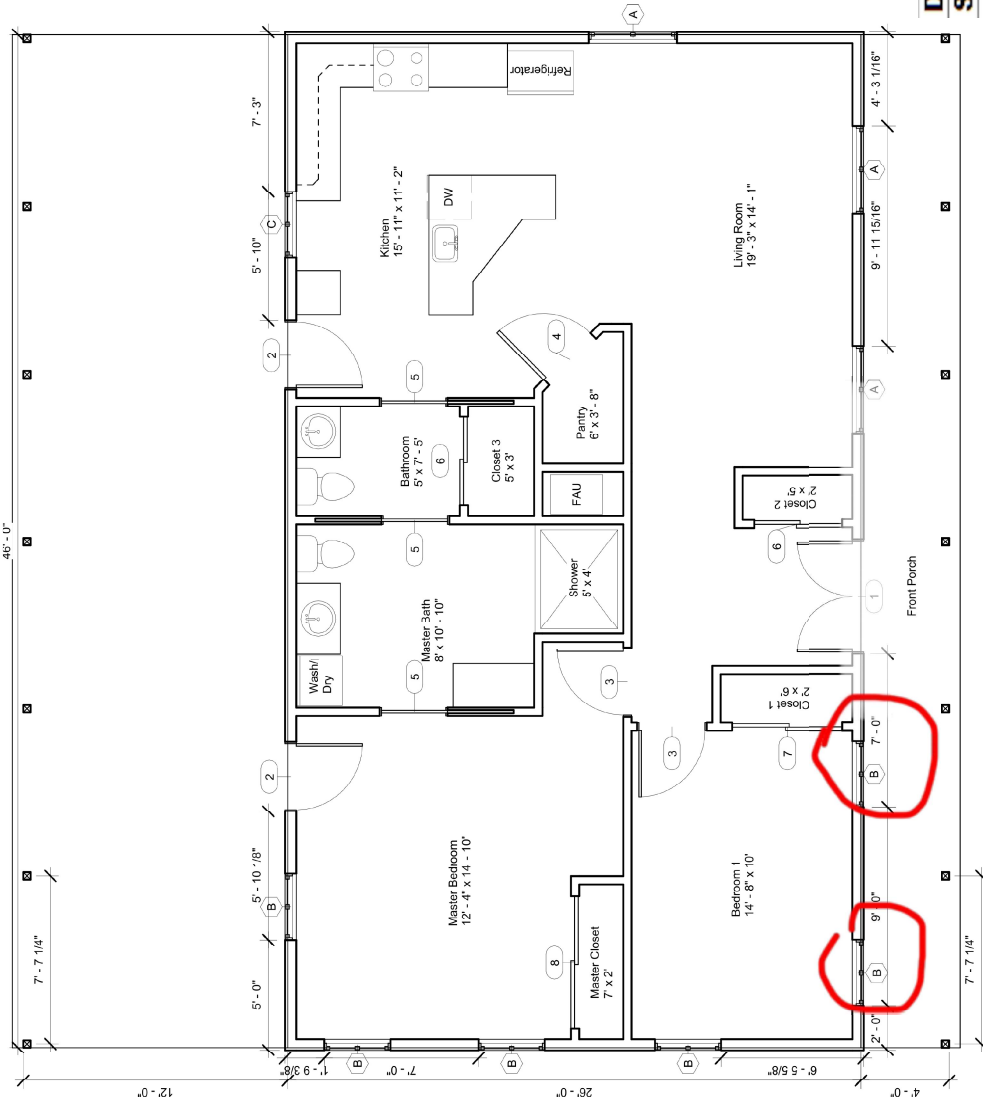

Door Schedule

| SYM. | SIZE      | TYPE        | NOTES      | QTY. |
|------|-----------|-------------|------------|------|
| 1    | 5'0"x6'8" | Exterior    | Double     | 1    |
| 2    | 3'0"x6'8" | Solid Core  | 1/2 Window | 2    |
| 3    | 3'0"x6'8" | Hollow Core | Paneled    | 2    |
| 4    | 3'0"x7'0" | Special     |            | 1    |
| 5    | 3'0"x6'8" | Pocket      |            | 3    |
| 6    | 4'0"x6'8" | Sliding     |            | 2    |
| 7    | 5'0"x6'8" | Sliding     |            | 1    |
| 8    | 6'0"x6'8" | Sliding     |            | 1    |

Window Schedule

| SYM. | SIZE  | TYPE          | NOTES           | QTY. |
|------|-------|---------------|-----------------|------|
| A    | 4'X5' | Vinyl Sliding | Dual Glaze/Grid | 3    |
| B    | 3'x4' | Vinyl Sliding | Dual Glaze/Grid | 6    |
| C    | 3'x3' | Vinyl Sliding | Dual Glaze/Grid | 1    |