

I, MELVIN A. GRAHAM, PLS. CERTIFY THAT THIS PLAT WAS DRAWN UNDER MY SUPERVISION FROM AN ACTUAL SURVEY MADE UNDER MY SUPERVISION (1:10,000 PROCEDURES) PLAT PREPARED IN ACCORDANCE WITH STANDARDS OF PRACTICE FOR LAND SURVEYING IN NORTH CAROLINA
Melvin A. Graham 08/25/2025
 MELVIN A. GRAHAM, PLS. L-3471 DATE



NOTE: THIS SURVEY IS OF AN EXISTING PARCEL OR PARCELS OF LAND AND DOES NOT CREATE A NEW STREET OR CHANGE AN EXISTING STREET.
Melvin A. Graham 08/25/2025
 SURVEYOR DATE

NOTE: THIS PROPERTY IS SUBJECT TO ANY AND ALL EASEMENTS, RIGHT OF WAYS, AND AGREEMENTS OF RECORD PRIOR TO THIS PLAT.

NOTES: PROPERTY CONSIST OF ALL OF LOT 52, BLOCK "H" CAROLINA LAKES SUBDIVISION AS RECORDED IN P.C. 1, SL. 79 HARNETT COUNTY REGISTRY.

ALL AREAS BY COORDINATE METHOD

PID # 03958508 0052

PIN # 9596-01-2215.000

LOT 52 P.C. 1, SL. 79

DEED REF: D.B. 4297, PG. 387


NOTE: THIS MAP IS NOT INTENDED FOR RECORDED IN ACCORDANCE WITH G.S. 47-30 AS AMENDED.

PLOT PLAN

LEGEND:
 EIP-EXISTING IRON PIPE OR IRON ROD
 NIP-NEW IRON PIPE OR IRON ROD
 NRRS-NEW RAILROAD SPIKE
 ERSS-EXISTING RAILROAD SPIKE
 NPK-NEW P.K. NAIL
 EPK-EXISTING P.K. NAIL
 EDM-EXISTING CONCRETE MONUMENT
 C/L-CENTER LINE
 PP-POWER POLE
 LP-LIGHT POLE
 R/W-RIGHT OF WAY
 CP-CALCULATED POINT
 -E- ELECTRICITY
 * - GROUND ELEVATION
 -X-X-X- FENCE
 - - - LINES NOT SURVEYED

LOT 53
 P.C. 1, SL. 79

EIP CORNER
 OF LOTS 54 & 55

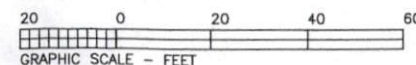

TOWNSHIP	COUNTY	STATE
BARBECUE	HARNETT	NC
SURVEY FOR		DATE:
(OWNER)		07/14/20:
WICKER CONSTRUCTION CORP.		SCALE:
2804 CARBONTON ROAD		1"=20'
SANFORD, NC 27330		PROJECT:
		9525
MELVIN A. GRAHAM, PLS.		REVISION: 08/25/2
3679 NICHOLSON ROAD		ADD PROPOSED DWELL
CAMERON, NC 28326		10/23/2025
PHONE(919)499-6174		REVISE DWELLING