


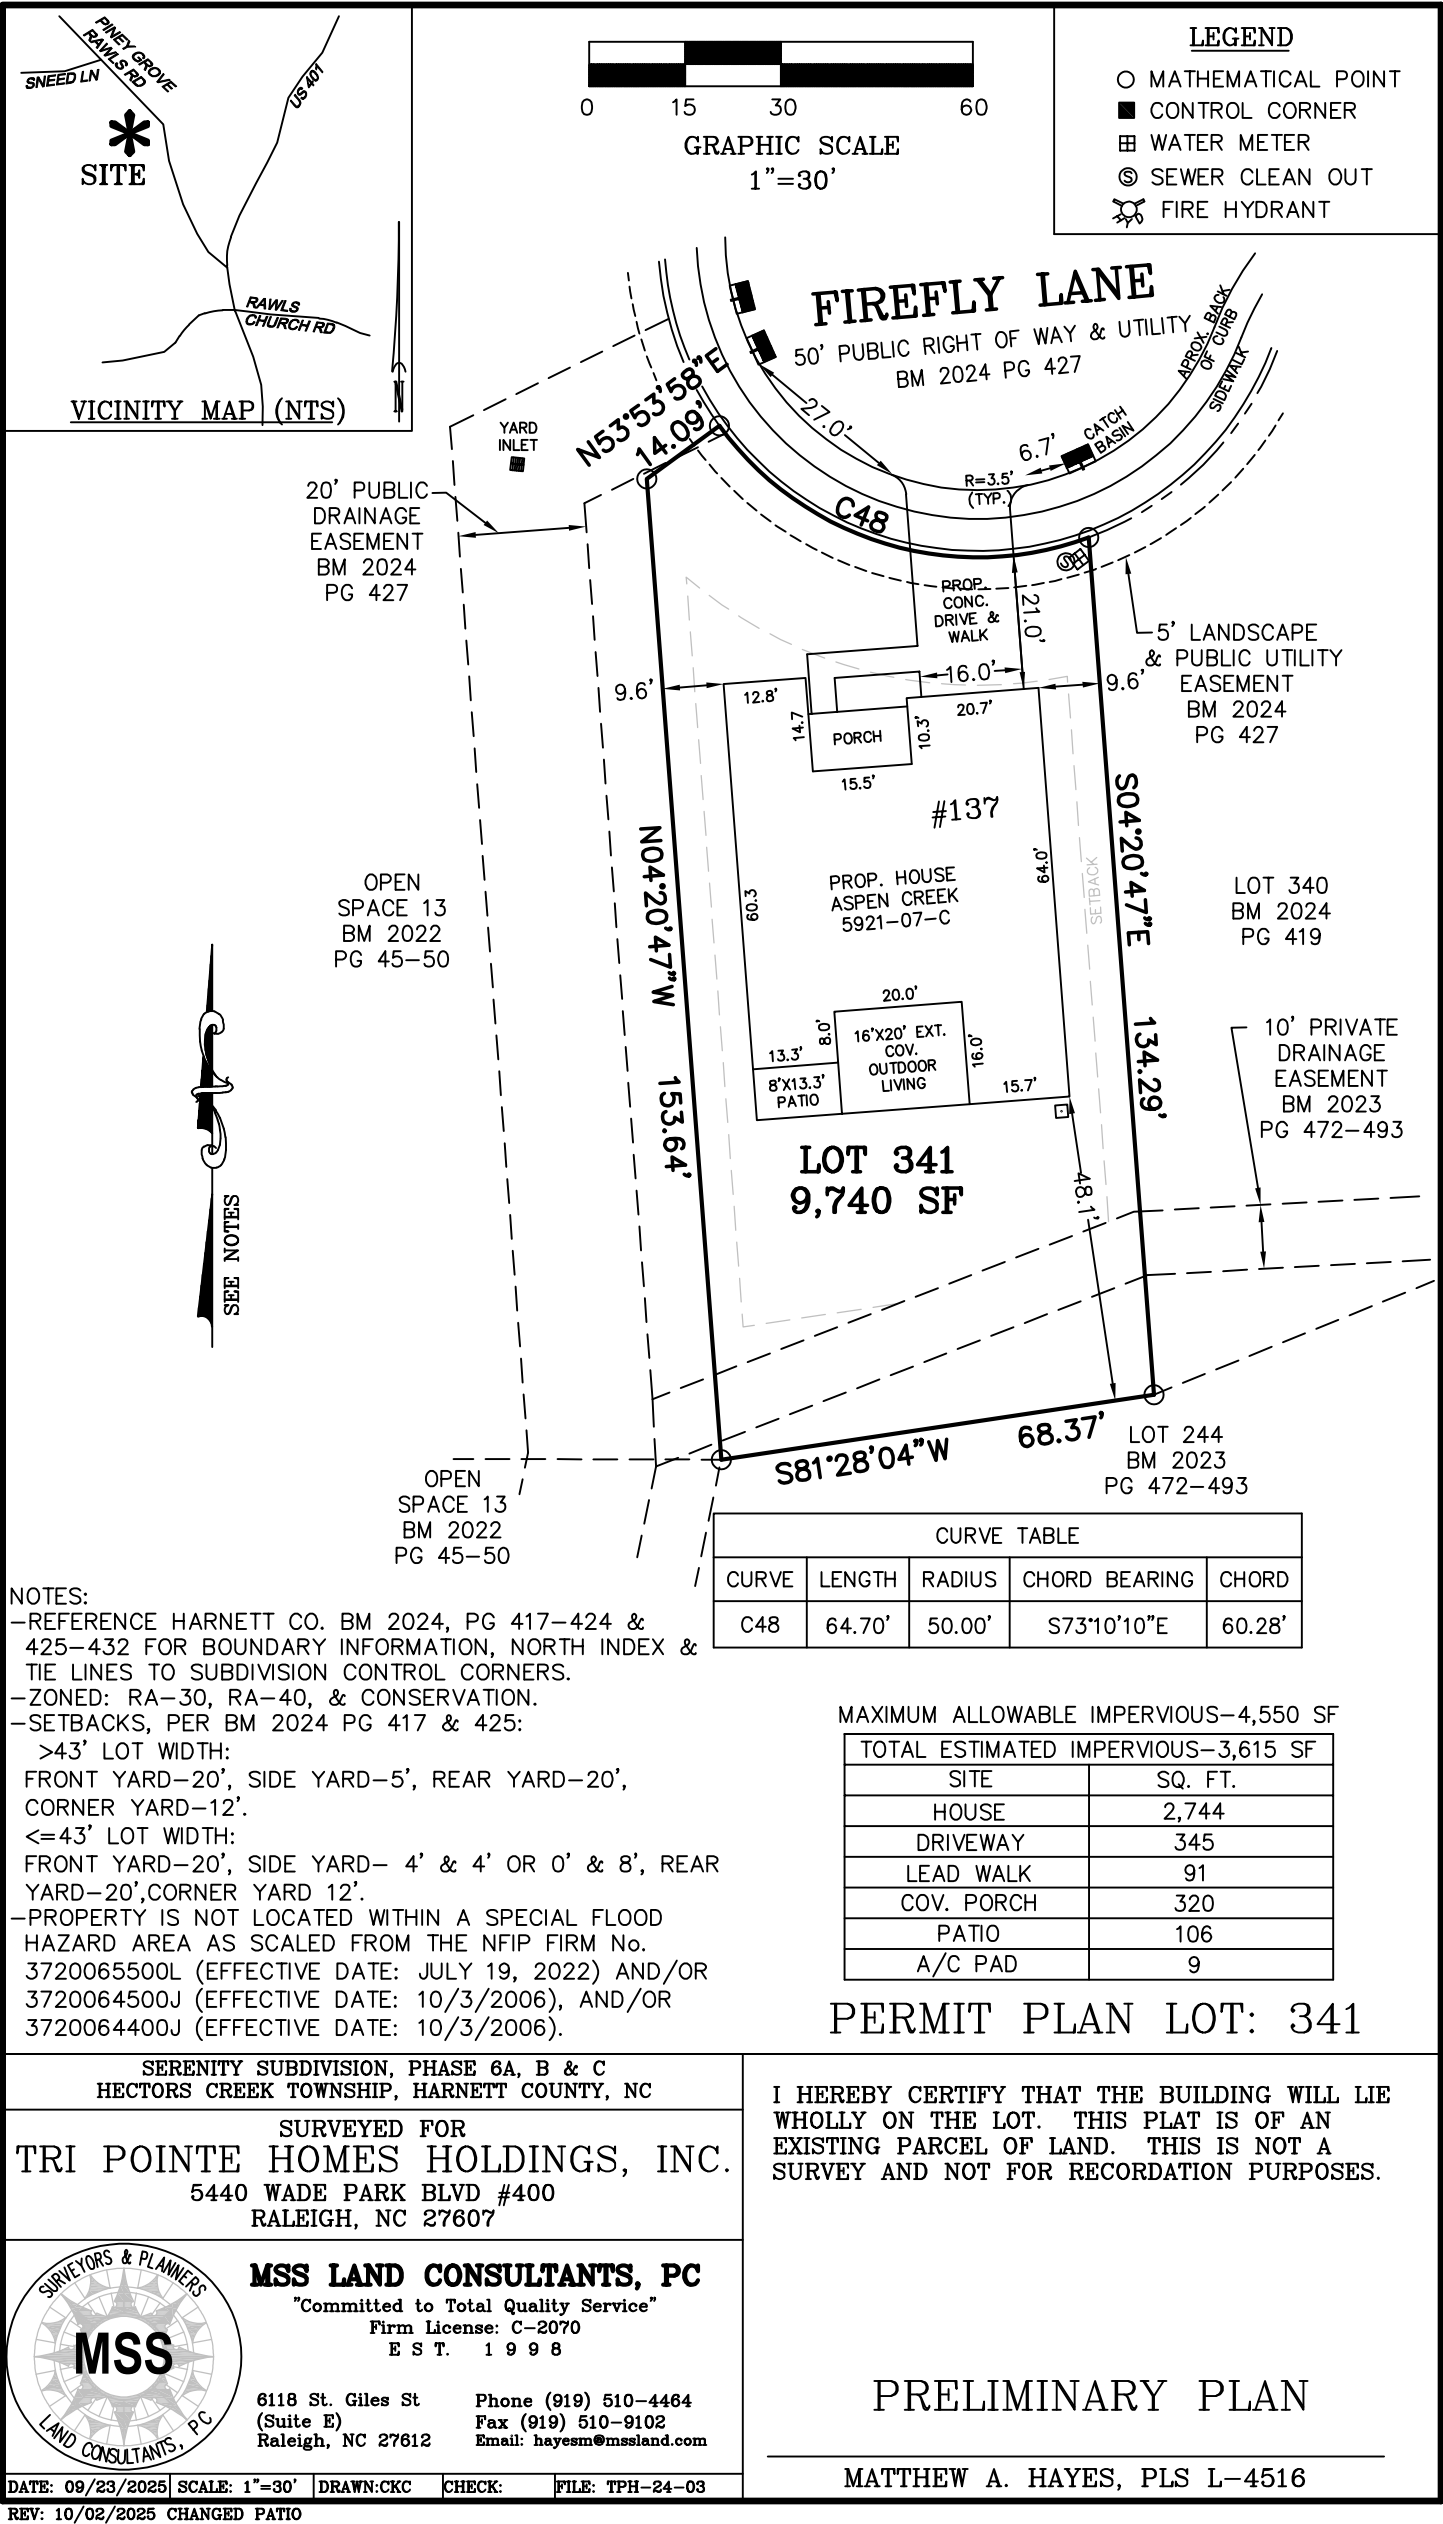

O:_TRI_POINTE_HOMES\TPH-24-03_SERENITY\DWG\341.dwg, Layout1, 10/2/2025 4:53:36 PM, cawfordc, 1:1