



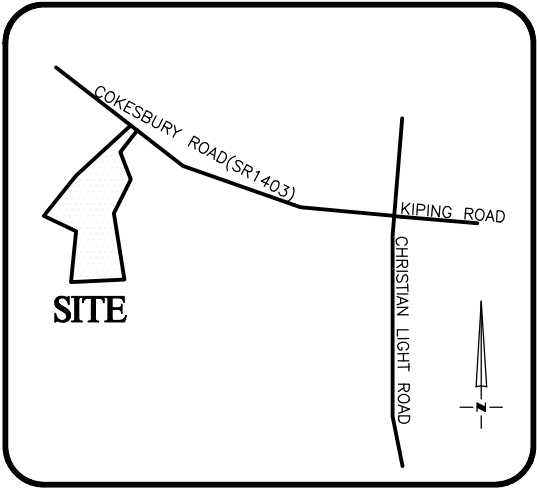

VICINITY MAP
Not To Scale


SETBACKS: (ZONE RA-30)

FRONT - 35'
REAR - 25'
SIDE - 10'
CORNER SIDE - 20'


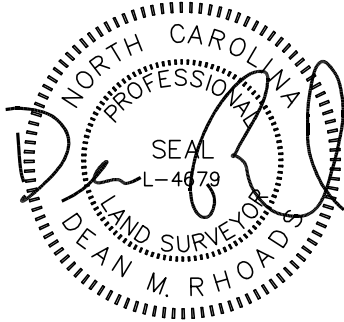


IMPERVIOUS SURFACE AREA	
DESCRIPTION	AREA
HOUSE w/ PORCH	1,788 S.F.
MISC	9 S.F.
DRIVEWAY & WALKS	643 S.F.
TOTAL (PROPOSED)=	2,440 S.F.
*TOTAL (ALLOWED)=	3,850 S.F.

*PB 2025 PG 139

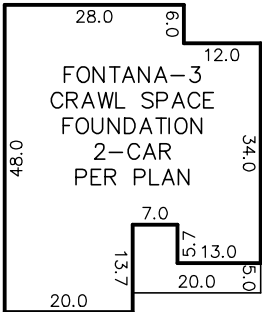

INSET
N.T.S.

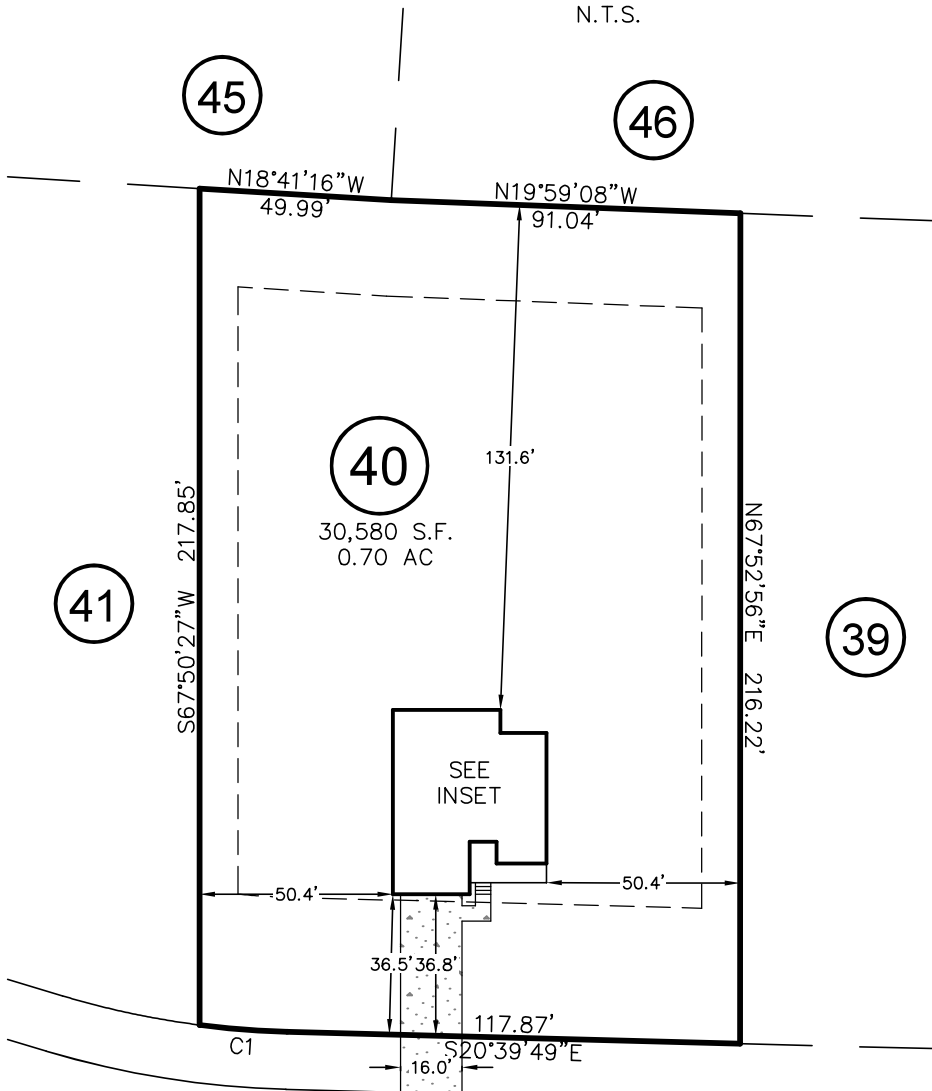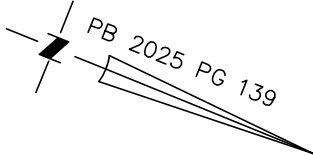

WHITE MAGNOLIA LANE


50' PUBLIC R/W

CURVE	RADIUS	ARC LENGTH	CH LENGTH	CH BEARING
C1	225.00'	22.96'	22.95'	N17°44'23"W

THIS PROPERTY MAY BE SUBJECT TO ANY AND ALL APPLICABLE DEED RESTRICTIONS, EASEMENTS, RIGHT-OF-WAY, UTILITIES AND RESTRICTIVE COVENANTS WHICH MAY BE OF RECORD OR IMPLIED

THIS DRAWING DOES NOT
REFLECT AS-BUILT INFORMATION

PRELIMINARY PLAT
NOT FOR RECORDATION, CONVEYANCES, OR SALES

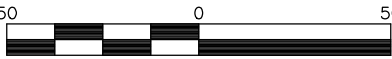

SCALE: 1" = 50'

RESIDENTIAL LAND SERVICES, PLLC.

1917 Evans Road
Cary, North Carolina 27513
Phone (919) 378-9316
Firm License # P-0873

HOUSE LOCATION PLOT PLAN

FOR

#272 WHITE MAGNOLIA LANE

LOT 40, MAGNOLIA ACRES SUBDIVISION

Hectory's Creek Township, Harnett County, North Carolina

PROPERTY OF: CARUSO HOMES

MAP BOOK 2025 PAGE 139 DEED REFERENCE

DRAWN: JWW

SURVEYED: N/A

CHECKED: DMR

DATE: OCTOBER 1, 2025