


Witness my hand and seal this day of MONTH 2025.

BK 2025 PGS 573-574
HARNETT CO. REGISTRY

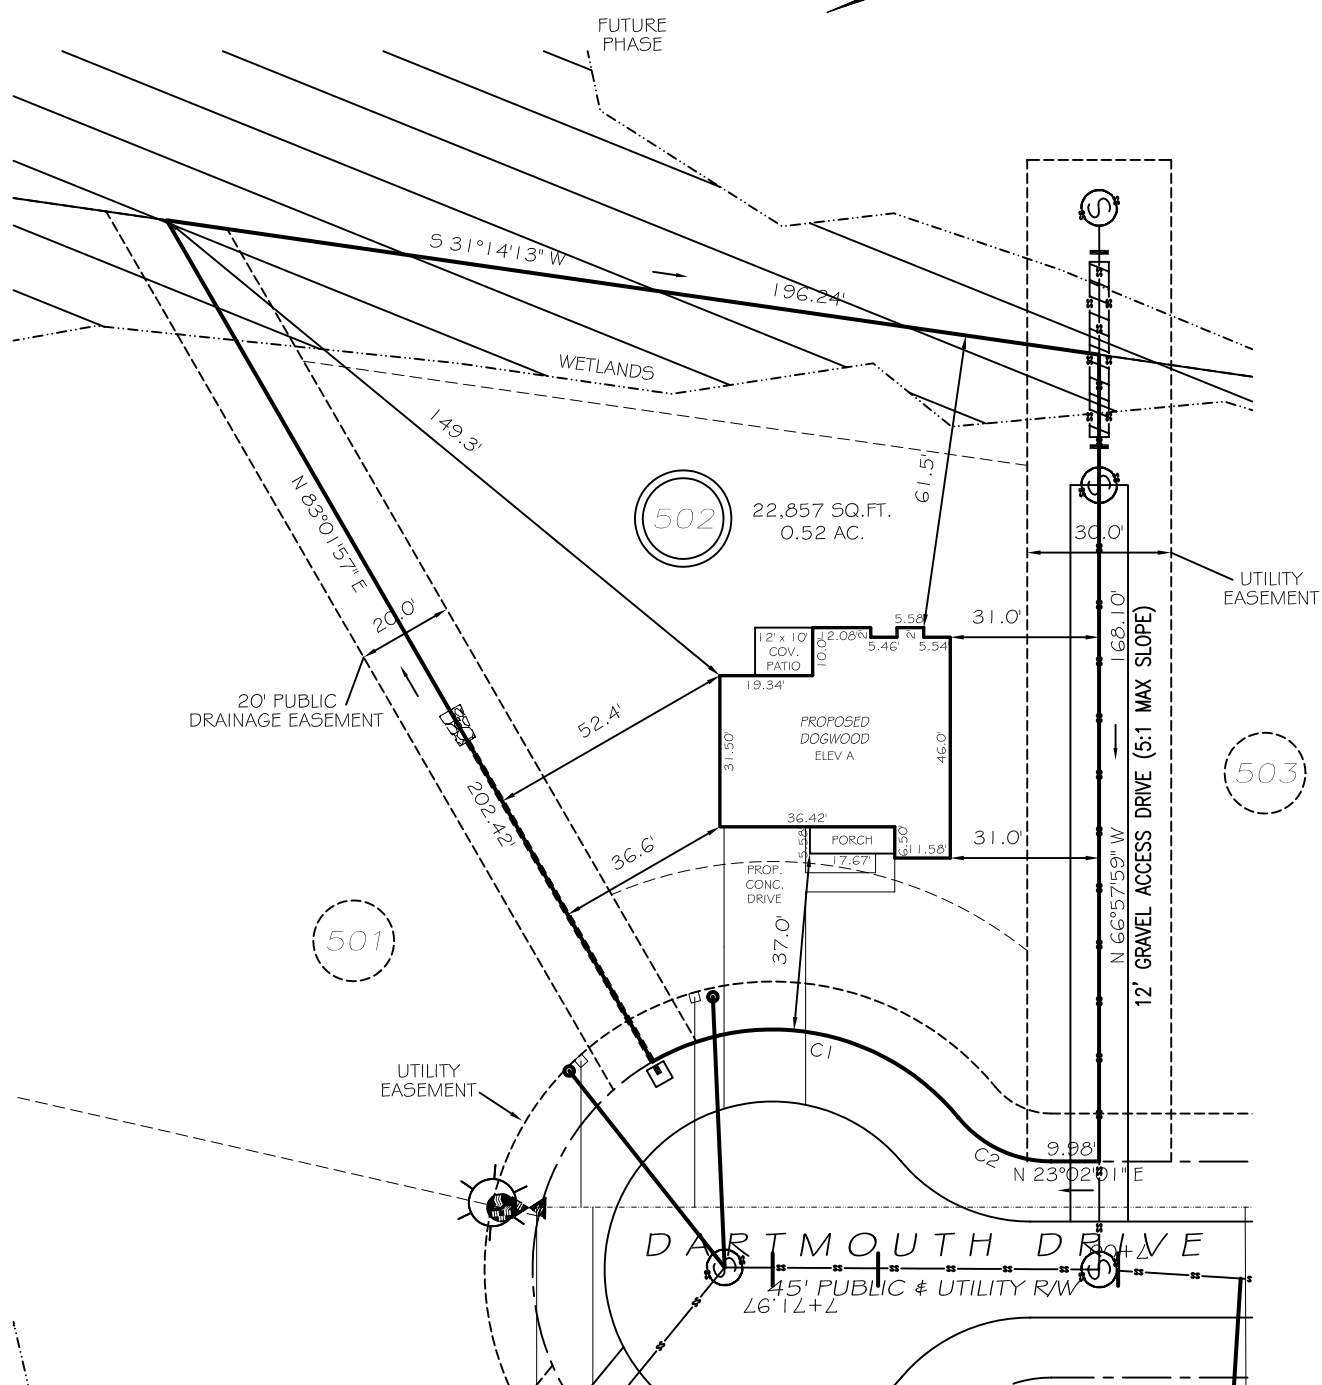


C1 R=50.00' L=70.43' S33°23'05"W 64.75'
C2 R=25.00' L=22.12' S48°23'07"W 21.41'

P R E L I M I N A R Y
NOT FOR RECORDATION,
SALES OR CONVEYANCE

EIP	EXISTING IRON PIPE	FES	FLARED END SECTION
IPS	IRON PIPE SET	WM	WATER METER
R/W	RIGHT OF WAY	CO	CLEAN OUT
N/F	NOW OR FORMERLY	FH	FIRE HYDRANT
EIS	EXISTING IRON STAKE	CB	CATCH BASIN

FRONT	35'
REAR	25'
SIDE (ONE SIDE)	5'
SIDE (ONE SIDE)	10'
CORNER SIDE	20'

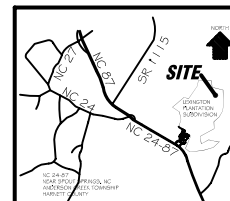

GRIFFIN LAND SURVEYING, INC.

P. O. BOX 148
FUQUAY-VARINA, NC 27526
(919) - 567-1963

FIRM LIC.# C-1345

DRAWN BY **KDF**

DATE **10/24/25**

CHECKED BY MPG

SCALE 1" = 40'

PLOT PLAN

DREAM FINDERS HOMES, LLC

LEXINGTON PLANTATION

LOT 502

DARTMOUTH DRIVE

NORTH CAROLINA

HARNETT COUNTY ANDERSON CREEK TOWNSHIP