



Witness my hand and seal this day of MONTH 2025.

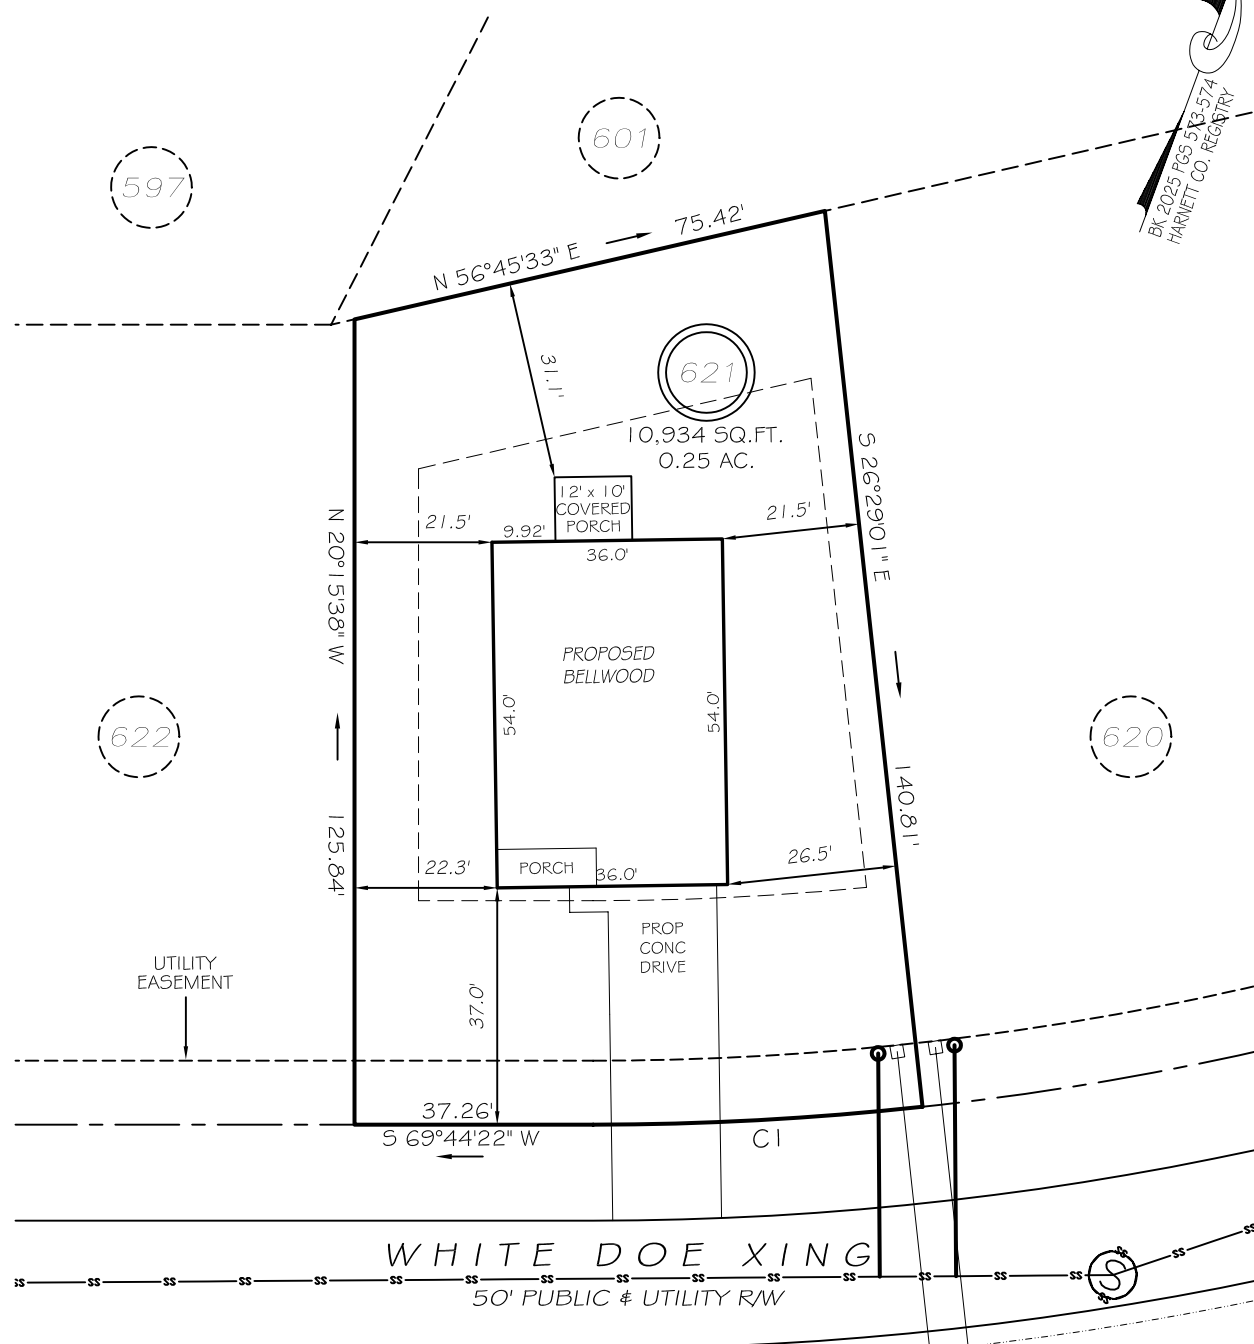

FRONT	35'
REAR	25'
SIDE (ONE SIDE)	5'
SIDE (ONE SIDE)	10'
CORNER SIDE	20'

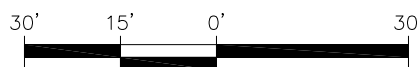

GRAPHIC SCALE
1"=30'

LEGEND


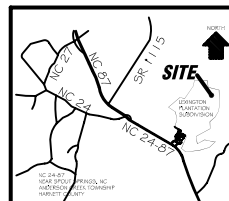
CI R=475.00' L=51.59' N66°37'40"E 51.57'

P R E L I M I N A R Y

NOT FOR RECORDATION,
SALES OR CONVEYANCE

EIP	EXISTING IRON PIPE
IPS	IRON PIPE SET
R/W	RIGHT OF WAY
N/F	NOW OR FORMERLY
EIS	EXISTING IRON STAKE

FES	FLARED END SECTION
WM	WATER METER
CO	CLEAN OUT
FH	FIRE HYDRANT
CB	CATCH BASIN



GRIFFIN LAND SURVEYING, INC.

P. O. BOX 148
FUQUAY-VARINA, NC 27526
(919) - 567-1963

FIRM LIC.# C-1345

DRAWN BY **KDF**

DATE **10/28/25**

CHECKED BY **MPG**

SCALE 1" = 30'

PLOT PLAN

FOR

DREAM FINDERS HOMES, LLC

LEXINGTON PLANTATION

LOT 621

WHITE DOE XING

NORTH CAROLINA

HARNETT COUNTY ANDERSON CREEK TOWNSHIP