


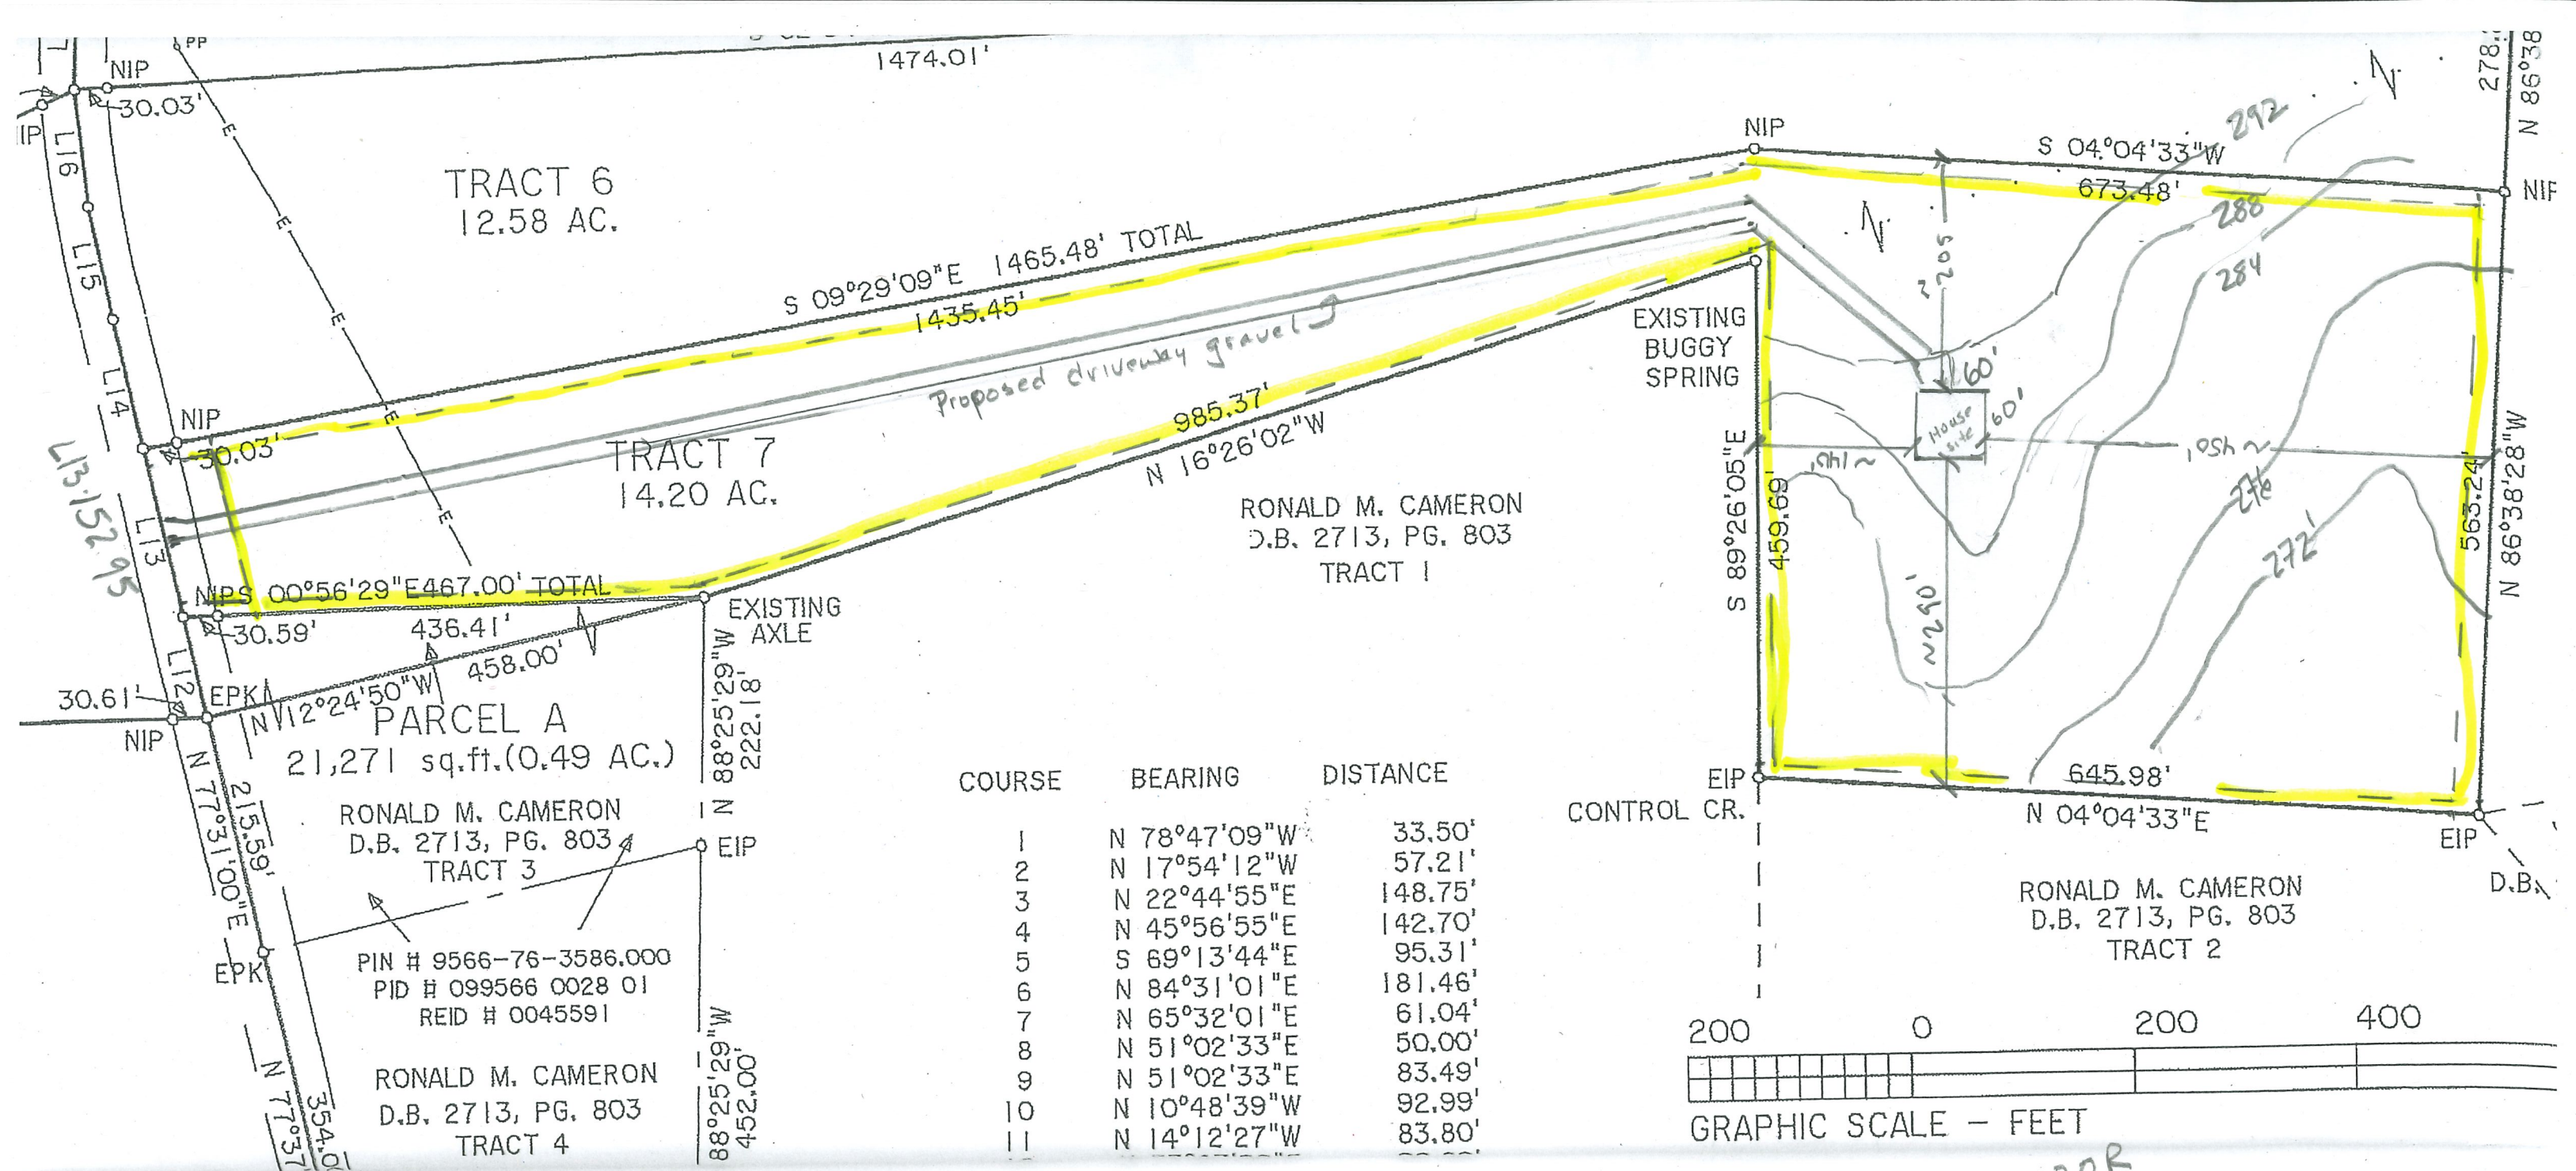

ZONED RA-20R

35' Front

10' Sides

25' Rear

Setback highlighted in yellow

1" = 136.33'