


SITE PLAN FOR
MATTAMY HOMES
424 PROVIDENCE CREEK DRIVE
LOT 150, PROVIDENCE CREEK PHASE 3B
HECTORS CREEK AND BLACK RIVER TOWNSHIP, HARNETT COUNTY, NORTH CAROLINA

LEGEND

- △ AIR CONDITIONER
BC BACK OF CURB
BFP BACK FLOW PREVENTER
○ CLEANOUT
■ CURB INLET
DHS DRILL HOLE SET
ECM EXISTING CONCRETE MONUMENT
EDH EXISTING DRILL HOLE
EIS EXISTING IRON STAKE
EIP EXISTING IRON PIPE
EM ELECTRIC METER
EPK EXISTING PK NAIL
ES ELECTRIC STUB
FES FLARED END SECTION
FH FIRE HYDRANT
FOP FIBER OPTIC PEDESTAL
GM GAS METER
GUY GUY
INV INVERT
IPS IRON PIPE SET
IRS IRON ROD SET
LP LIGHT POLE
MNS MAGNETIC NAIL SET
MS MANHOLE SANITARY SEWER
MSW MANHOLE STORM SEWER
OW OVERHEAD WIRES
PKS PK NAIL SET
PNS POINT NOT SET
RRS RAIL ROAD SPIKE
TE TELEPHONE PEDESTAL
TR TRANSFORMER
CVP CABLE TV PEDESTAL
UP UTILITY POLE
WM WATER METER
WV WATER VALVE
YI YARD INLET
FM FIELD MEASUREMENT
△ REVISION TRIANGLE

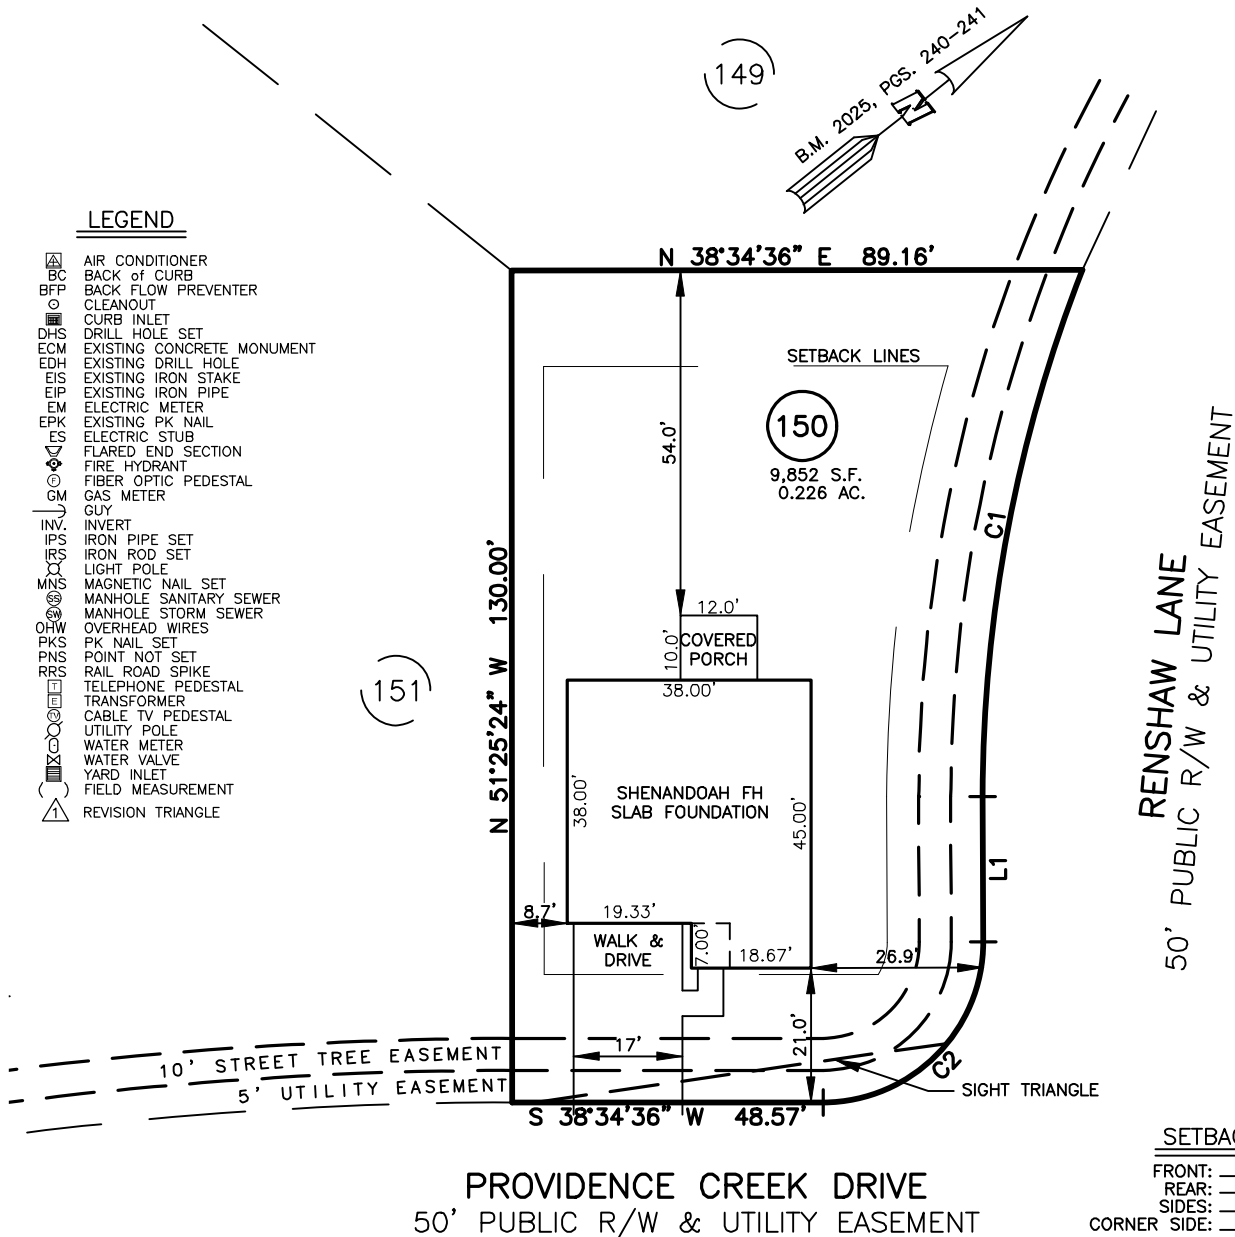

NUM	RADIUS	ARC	CHORD	CHORD BRG	DELTA
C1	225.00'	84.25'	83.76'	S 40°41'48" E	21°27'13"
C2	25.00'	39.27'	35.36'	S 06°25'24" E	90°00'00"

LINE	BEARING	DISTANCE
L1	S 51°25'24" E	22.71'

IMPERVIOUS SURFACES	S.F.
HOUSE	1,580
WALK & DRIVE	520
SCREEN PORCH	120
TOTAL	2,220

REFERENCES:
B.M. 2025, PGS. 240-241



SCALE: 1" = 30'

THIS IS A SITE PLAN AS DEFINED BY G.S. 160D-102 AND IS NOT INTENDED TO BE ATTACHED TO ANY INSTRUMENT RECORDED IN THE REGISTER OF DEEDS OFFICE

SITE PLAN
NOT FOR RECORDATION,
CONVEYANCE OR SALES

DATE: OCT. 13, 2025

F.B. _____

RWK, PA
ENGINEERING ~ SURVEYING
CORPORATE LICENSE: C-1771
101 W. MAIN ST., SUITE 202
GARNER, NC 27529
PHONE (919) 779-4854
FAX (919) 779-4056

REV CODE: 1.FLIP, 2.PLAN, 3.ROTATE, 4.MOVE, 5.SS
6.SEVERAL OF ABOVE, 7.LAND FEATURE, 8. OTHER

O:\PROVIDENCE CREEK\PC150\PKG 150.DWG