


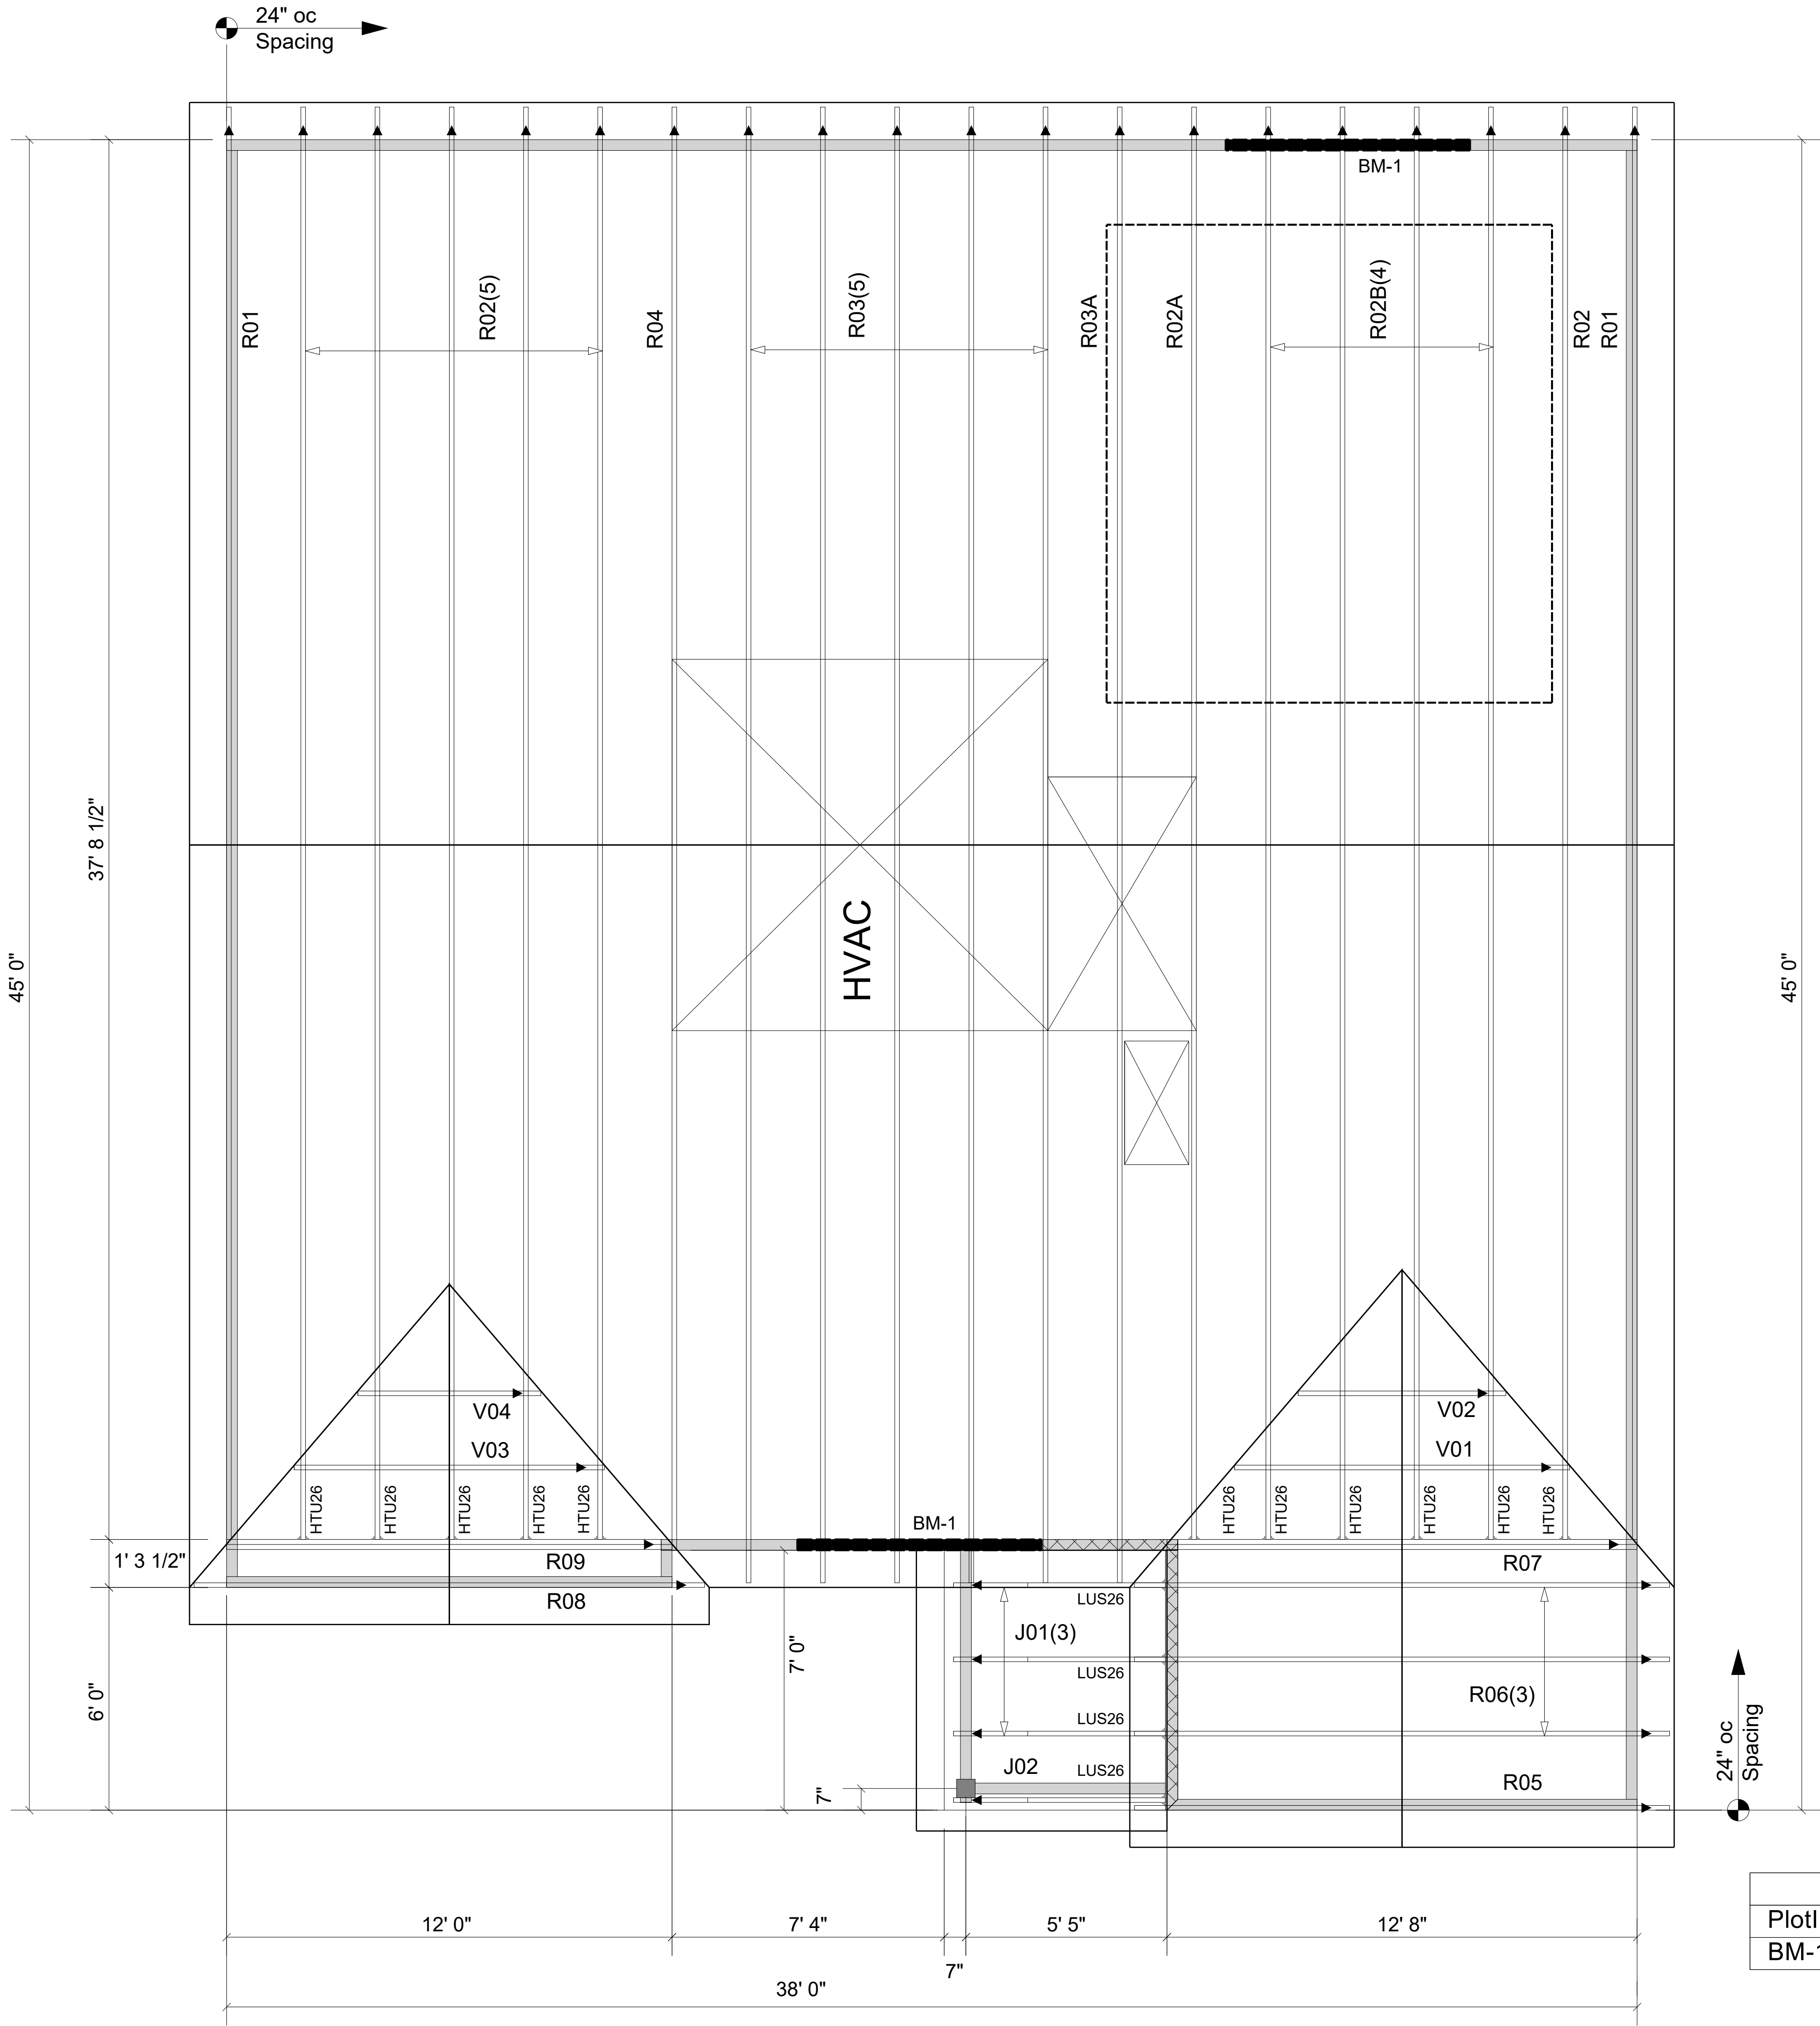

Truss Connector Total List			
Manuf	Product	Qty	
Simpson	HTU26	11	
Simpson	LUS26	4	

Products					
PlotID	Length	Product	Plies	Net Qty	
BM-1	8-00-00	1-3/4" x 9-1/2" VERSA-LAM® 2.0 3100 SP	2	4	

WARNING! Long span trusses, 60' or greater in length, require extreme care and experience for proper and safe handling and installation. For general handling and installation guidance, see the "Guide to Good Practice for Handling, Installing, Restraining & Bracing of Metal Plate Connected Wood Trusses ("BCSI")", JOINTLY PRODUCED BY SBCA and TPI. For project specific guidance, consult with a registered design professional. ATLANTIC assumes no responsibility for the handling, installation or bracing of trusses.

▲ = LEFT END OF TRUSS

FOR PERMIT

REVISIONS:



Moncks Corner/Easley, SC (800) 475-3999
Sparta, NC (336) 372-2226

Cilent: MATTAMY HOMES-RALEIGH

Job: LOT 150 PROVIDENCE CREEK

Plan Information: SHENANDOAH-FH

NOT TO SCALE

Date: 11-04-2025

Drawn By: MBB

Sales Rep: KYLE GIBSON

Job #: 25-9160-R01

Phone: 843-729-3249

ROOF