



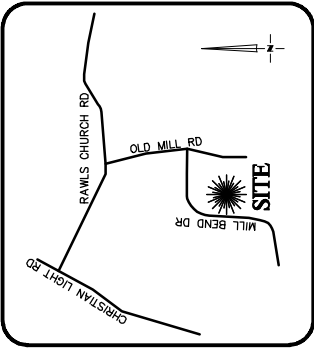

VICINITY MAP
Not To Scale

SETBACKS: (BM 2024 PG 556)

- FRONT - 35'
- SIDE - 10'
- REAR - 25'

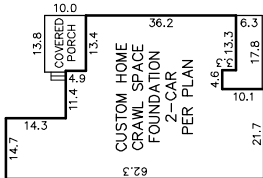

INSET
N.T.S.

THIS PROPERTY MAY BE SUBJECT TO ANY AND ALL APPLICABLE DEED RESTRICTIONS, EASEMENTS, RIGHT-OF-WAY, UTILITIES AND RESTRICTIVE COVENANTS WHICH MAY BE OF RECORD OR IMPLIED



**RESIDENTIAL
LAND SERVICES, PLLC.**
1917 Evans Road
Cary, North Carolina 27513
Phone: (919) 578-9316
Firm License # P-0873

HOUSE LOCATION PLOT PLAN

FOR
#281 MILL BEND DRIVE
LOT 68, OLDE MILL VILLAGE, PHASE 2
Hector's Creek Township, Harnett County, North Carolina
PROPERTY OF: TRIPLE A HOMES
MAP BOOK 2024 PAGE 556 DEED REFERENCE PAGE


DRAWN: ADP SURVEYED: N/A CHECKED: DMR DATE: NOVEMBER 14, 2025

THIS DRAWING DOES NOT
REFLECT AS-BUILT INFORMATION

PRELIMINARY PLAT
NOT FOR RECORDATION, CONVEYANCES, OR SALES

IMPERVIOUS SURFACE AREA	
DESCRIPTION	AREA
HOUSE w/ PORCH	2,030 S.F.
CV PORCH/HVAC	145 S.F.
DRIVEWAY & WALKS	926 S.F.
TOTAL (PROPOSED)=	3,101 S.F.
LOT AREA =	60,986 S.F.
% IMPERVIOUS AREA	= 5.1%

CURVE	RADIUS	ARC LENGTH	CH LENGTH	CH BEARING
CI	275.00'	100.33'	99.97'	N35°56'13"E

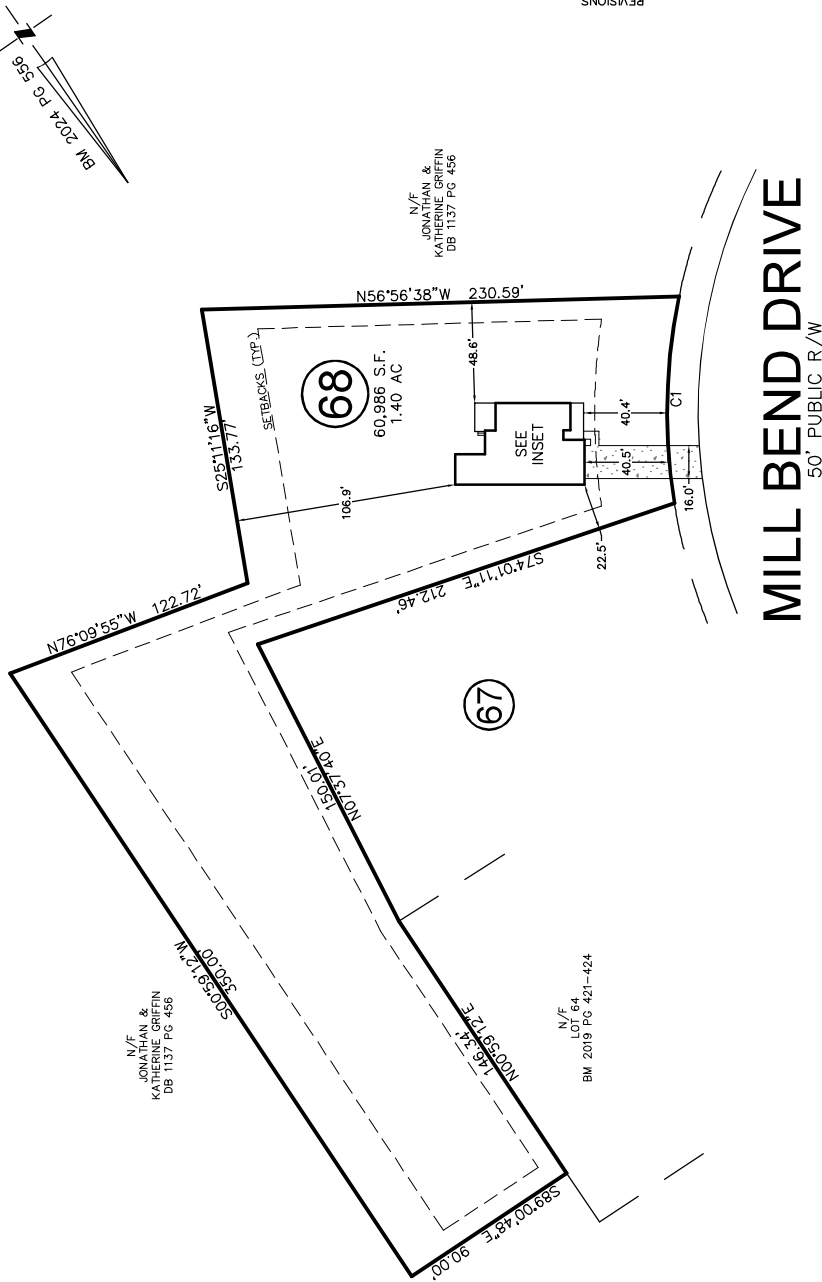

REV. #	DATE	REVISED BY	COMMENT
REV. 1	11/25/25	JWW	MOVED HOUSE 15' TO THE NORTHEAST

REVISIONS