


PLACEMENT PLAN

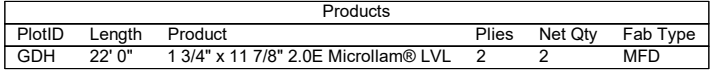

Roof Hanger List		
MARK	TYPE	QTY
(A)	HUS26	10
(F)	HHUS26-2	2

△ INDICATES LEFT END OF TRUSS SCALE: N.T.S.

ROOF AREA:	2790.65 ft² sqft	RIDGE LINE:	79.96 ft	VALLEY LINES:	66.48 ft	HIP LINES:	71.86 ft	THESE VALUES ARE APPROXIMATE ONLY																														
CUMBERLAND A 15 GLIDER LANE CAMERON, NC 28326 PARKS BLDG SOLUTIONS This drawing is property of UFP Site Built, LLC. Any unauthorized use of this document without written permission is prohibited. UFP relinquishes ownership of delivered product upon delivery. Owner of product must obtain UFP's authorization prior to any alteration or modification of product. UFP will not be held responsible for any unauthorized modifications done or costs incurred without prior written authorization from UFP.																																						
<table><tr><th colspan="2">REVISIONS</th><th>DSN</th></tr><tr><th>DATE</th><th>DESCRIPTION</th><th></th></tr><tr><td>-</td><td>-</td><td>-</td></tr><tr><td>-</td><td>-</td><td>-</td></tr><tr><td>-</td><td>-</td><td>-</td></tr><tr><td>-</td><td>-</td><td>-</td></tr><tr><td>-</td><td>-</td><td>-</td></tr><tr><td>-</td><td>-</td><td>-</td></tr><tr><td>-</td><td>-</td><td>-</td></tr><tr><td>-</td><td>-</td><td>-</td></tr></table>									REVISIONS		DSN	DATE	DESCRIPTION		-	-	-	-	-	-	-	-	-	-	-	-	-	-	-	-	-	-	-	-	-	-	-	-
REVISIONS		DSN																																				
DATE	DESCRIPTION																																					
-	-	-																																				
-	-	-																																				
DESIGNER ETG LAYOUT DATE 11.4.25 ARCH DATE - STRUC DATE - JOB #: 25110215																																						
TRUSSTRAX UPPER CONSTRUCTION  TrussTraxapp.com UFP SITE BUILT A UFP INDUSTRIES COMPANY Burlington, NC Locust, NC Chesapeake, VA Liberty, NC Clinton, NC Ooltewah, TN Conway, SC Pearisburg, VA Jefferson, GA Stanfield, NC Customer Service (800) 476-9356 																																						