


- NOT ALL TRUSSES ARE SYMMETRICAL AND MAY NOT PERFORM CORRECTLY IF INSTALLED BACKWARDS. PLEASE REFERTO SEAL S WHILE SETTING TRUSSES TO ENSURE TRUSSES ARE ORIENTED CORRECTLY

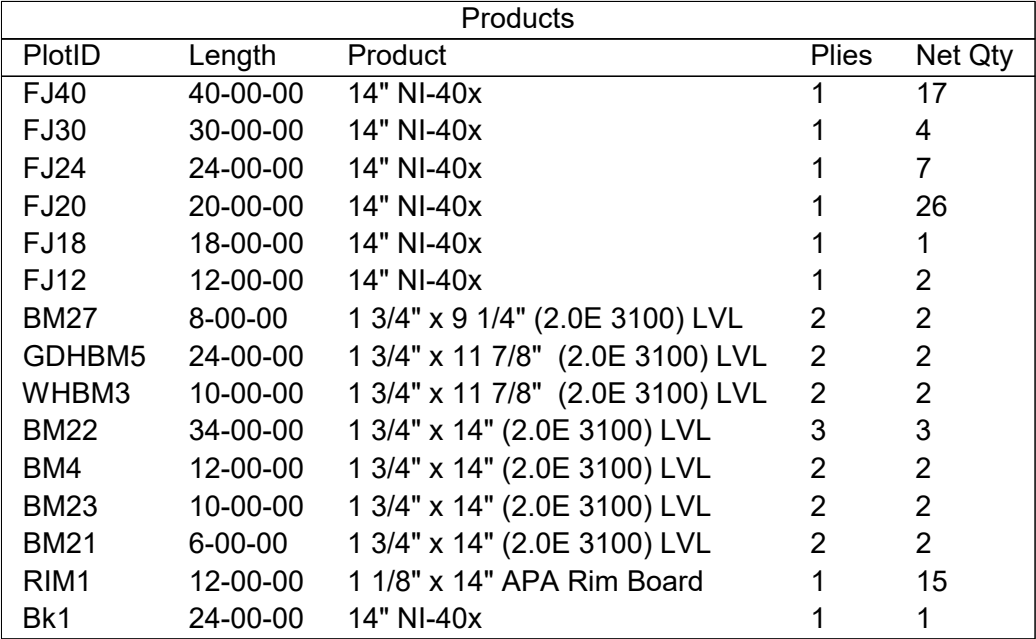

Connector Summary		
Qty	Manuf	Product
1	Simpson	HHUS410
12	Simpson	IUS2.56/14
22	Simpson	IUS2.56/14

REVIEWED BY: _____ APPROVED BY: _____ DATE: _____

THIS IS A TRUSS PLACEMENT DIAGRAM ONLY. These trusses are designed as individual building components to be incorporated into the building design at the specification of the building designer. See individual design sheets for each truss for more information. The building designer is responsible for temporary and permanent bracing of the roof truss system and for the overall structure. The design of the truss support structure including headers, beams, walls, columns, sufficient blocking in floor cavity under point loads is the responsibility of the building designer. For general guidance regarding, consult "Bracing of Wood Trusses" available from the Truss Plate Institute, 583 D'Onofrio Ave., Madison, WI 53711.

 RIVERSIDE ROOF TRUSS, LLC	733 RIVER PARK DRIVE DANVILLE, VA 24540 (434) 793-0217 FAX: (434) 799-8767			Hanger Conversion Chart		Client: MATTAMY HOMES
				USP	Simpson	Job Name: VOYAGEUR - FARMHOUSE
				JUS26	LUS26	Model: EWP 2ND FLOOR
				THD26	HUS26	Lot #: 6
				THD26-2	HHUS26-2	Subdivision: CLARABELLA
				HJC26	THJA26	Order #: 25-6513-B
				MSH422	THA422	Sales Rep: C Walden
Roof Surface Area: 0 Sq. Ft. Floor Surface Area: 8329 Sq. Ft.		Designer: R S	Date: 11/10/2025			