


- NOT ALL TRUSSES ARE SYMMETRICAL AND MAY NOT PERFORM CORRECTLY IF INSTALLED BACKWARDS. PLEASE REFER TO SEALS WHILE SETTING TRUSSES TO ENSURE TRUSSES ARE ORIENTED CORRECTLY

Truss Connector Total List		
Qty	Product	Manuf
9	LUS26	Simpson

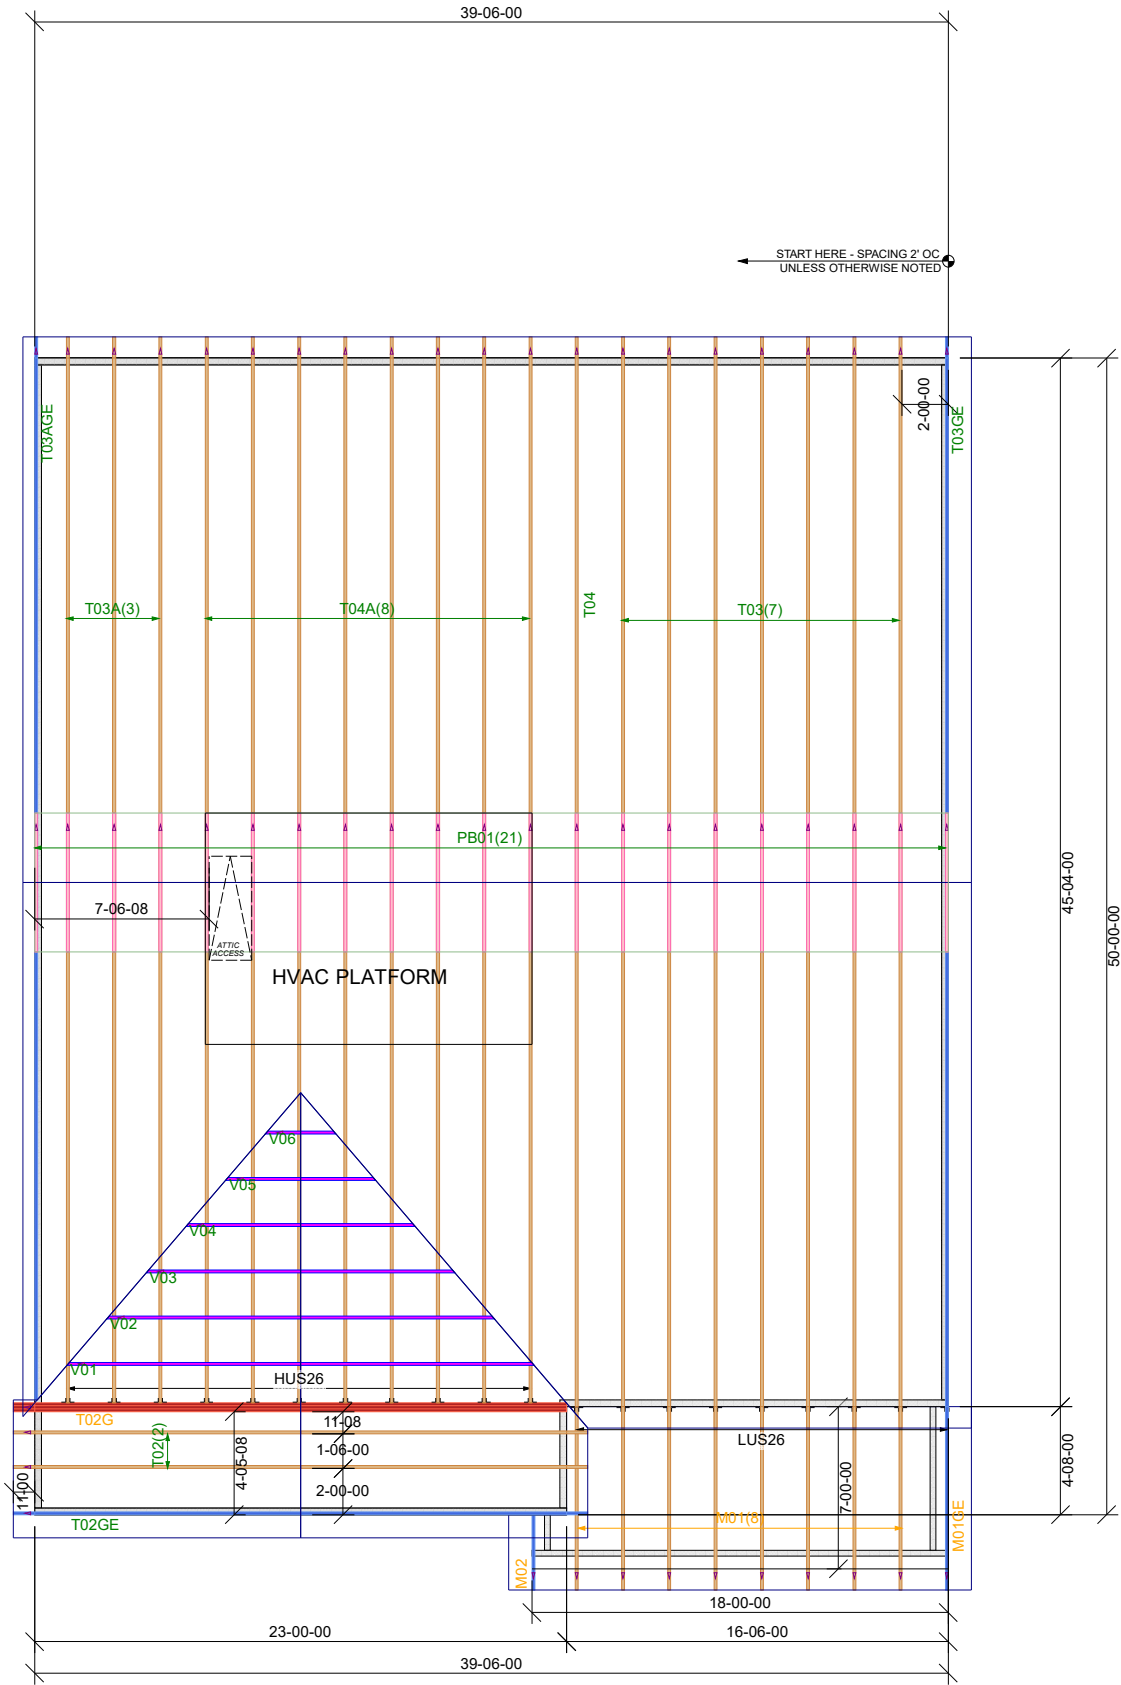

 =THIS SYMBOL INDICATES THE LEFT END OF TRUSS - REFER TO SEALED TRUSS DRAWINGS TO AVOID SETTING TRUSSES BACKWARDS!

THIS IS A TRUSS PLACEMENT DIAGRAM ONLY. These trusses are designed as individual building components to be incorporated into the building design at the specification of the building designer. See individual design sheets for each truss design. **THIS LAYOUT IS THE SOLE SOURCE FOR FABRICATION OF TRUSSES AND VOIDS ALL PREVIOUS ARCHITECTURAL OR OTHER TRUSS LAYOUTS. REVIEW AND APPROVAL OF THIS LAYOUT MUST BE RECEIVED BEFORE ANY TRUSSES WILL BE BUILT. VERIFY ALL CONDITIONS TO INSURE AGAINST CHANGES THAT WILL RESULT IN EXTRA CHARGES TO YOU.**

REVIEWED BY: _____ APPROVED BY: _____ DATE: _____

 RIVERSIDE ROOF TRUSS, LLC	733 RIVER PARK DRIVE DANVILLE, VA 24540 (434) 793-0217 FAX: (434) 799-8767			Hanger Conversion Chart			Client: MATTAMY HOMES	
	733 RIVER PARK DRIVE DANVILLE, VA 24540 (434) 793-0217 FAX: (434) 799-8767			USP	Simpson	Job Name: CLB-LOT #6 ROOF		
				JUS26	LUS26	Model: VOYAGEUR-RH-FH		
				THD26	HUS26	Lot #: 6		
				THD26-2	HHUS26-2	Subdivision: CLARABELLA		
				HJC26	THJA26	Order #: 25-6513-A		
				MSH422	THA422	Sales Rep: C Walden		
Roof Surface Area: 2461 Sq. Ft. Floor Surface Area: 0 Sq. Ft.			Designer: Matt Brown			Date: 11/12/2025		

