



NC DEPARTMENT OF
**HEALTH AND
HUMAN SERVICES**

ROY COOPER • Governor
KODY H. KINSLEY • Secretary
MARK BENTON • Deputy Secretary for Health
SUSAN KANSAGRA • Assistant Secretary for Public Health
Division of Public Health

Application for Services

This application, in conjunction with the common form established in G.S. 130A-335(a3) and (a5), is optional for local health departments to be used for applications submitted in accordance with G.S. 130A-335(a2), (a3), and (a5).
[hereinafter, G.S. 130A-335(a3) and (a5) permits referred to as (a2) Improvement Permit and (a2) Construction Authorization]

Applying for:

☒ (a2) Improvement Permit ☒ (a2) Construction Authorization ☐ (a2) Repair/Construction Authorization

Please check one of the following:

☒ New Construction ☐ Expansion ☐ System Relocation ☐ Change of Use ☐ Repair
☐ 5 Year Expiration Requested (site plan provided)
☐ Non-Expiring Permit Requested (plat provided, as defined in G.S. 130A-334(7a))

LOT 3

Property Owner Name: Nathaniel Johnson & David Sigmon

Property Owner Mailing Address: 2931 Breezewood Ave., Suite 202, Fayetteville, NC 28303

Property Owner Phone Number: 910-745-0001

Property Owner Email Address: hollywingard@onsitehomesnc.com

Applicant Name: Onsite Homes, LLC

Applicant Mailing Address: 2931 Breezewood Ave., Suite 202, Fayetteville, NC 28303

Applicant Phone Number: 910-745-0001

Applicant Email Address: hollywingard@onsitehomesnc.com

Does the property include, or is subject to, any of the following:

☐ Yes ☒ No Previously identified jurisdictional wetlands
☐ Yes ☒ No Existing or proposed easements, rights-of-way, encroachments, or other areas subject to legal restrictions
☐ Yes ☒ No Approval by other public agencies

A site plan or plat is required, **OR** the site sketch submitted from the LSS/AOWE, must include the following:

- (A) existing and proposed facilities, structures, appurtenances, and wastewater systems
- (B) proposed wastewater system showing setbacks to property line(s) or other fixed reference point(s)
- (C) existing and proposed vehicular traffic areas
- (D) existing and proposed water supplies, wells, springs, and water lines; and
- (E) surface water, drainage features, and all existing and proposed artificial drainage, as applicable.

Requesting DHHS review: ☐ Yes ☒ No

I understand that the documentation and fees, as required in G.S. 130A-335(a2), (a3), (a5), and (a6), attached to this application are to be used to issue an Improvement Permit and/or Construction Authorization pursuant to G.S. 130A-335(a2), (a3), and (a5). I understand that authorized county and state officials are granted right of entry to the property indicated on this application to conduct necessary inspections to determine compliance with applicable laws and rules. I understand that if the information in the application for an Improvements Permit and/or Construction Authorization is falsified, changed, or the site is altered, then the Improvement Permit and Construction Authorization shall become invalid.

Applicant Signature: Holly Wingard

Date: 11-12-25


Owner's Signature: Nathaniel Johnson

Date: 11-12-25

NC DEPARTMENT OF HEALTH AND HUMAN SERVICES • DIVISION OF PUBLIC HEALTH

LOCATION: 5605 Six Forks Road, Building 3, Raleigh, NC 27609
MAILING ADDRESS: 1632 Mail Service Center, Raleigh, NC 27699-1632
www.ncdhhs.gov • TEL: 919-707-5854 • FAX: 919-845-3972

AN EQUAL OPPORTUNITY / AFFIRMATIVE ACTION EMPLOYER

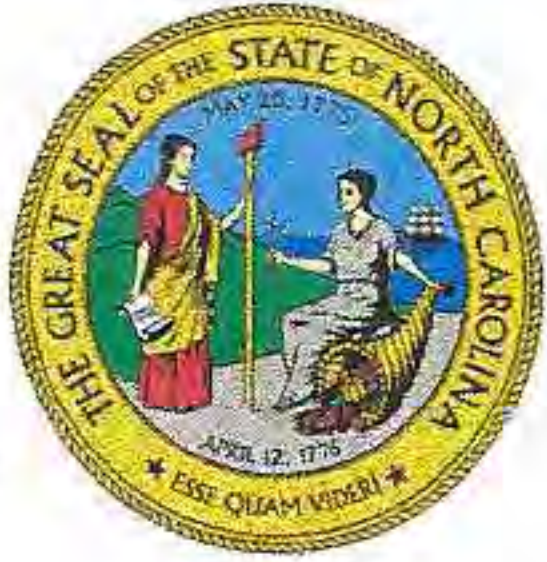

NC DEPARTMENT OF HEALTH AND HUMAN SERVICES

ROY COOPER • Governor

KODY H. KINSLEY • Secretary

MARK BENTON • Chief Deputy Secretary for Health

SUSAN KANSAGRA • Assistant Secretary for Public Health

Division of Public Health

Submittal Includes: ☒ (a2) Improvement Permit ☒ (a2) Construction Authorization ☐ Fee \$ _____

IMPROVEMENT PERMIT FOR G.S. 130A-335(a2)

County: HarnettPIN/Lot Identifier: 9596-23-6680.000Issued To: Onsite Homes, LLC, 2931 Breezewood Ave., Suite 202, Fayetteville, NC 28303Property Location: 346 D L Phillips Lane, Broadway, NC 27505Subdivision (if applicable) Canterbury Glen Lot #: 3 Block: _____ Section: _____LSS Report Provided: Yes ☒ No ☐If yes, name and license number of LSS: Michael D. Eaker, #1030New ☒Expansion ☐System Relocation ☐Change of Use ☐Facility Type: Single Family DwellingNumber of bedrooms: 4 Number of Occupants: 8 or less Other: _____Design Wastewater Strength: ☒ Domestic ☐ High Strength ☐ Industrial Process WastewaterProposed Design Daily Flow: 480 GPD Proposed LTAR (Initial): 0.6 gpd/ft2 Proposed LTAR (Repair): 0.6 gpd/ft2Proposed Wastewater System Type*: Pump to Accepted (Initial) Pump Required: ☒ Yes ☐ No ☐ May be requiredProposed Wastewater System Type*: Pump to Accepted (Repair) Pump Required: ☒ Yes ☐ No ☐ May be required


*Please include system classification for proposed wastewater system types in accordance with Rule .1301 Table XXXII

Effluent Standard: ☒ DSE ☐ HSE ☐ NSF/ANSI 40 ☐ TS-I ☐ TS-II ☐ RCWSaprolite System (Initial): ☐ Yes ☒ No Saprolite System (Repair): ☐ Yes ☒ NoFill System (Initial): ☐ Yes ☒ No If yes, specify: ☐ New ☐ Existing (when adding more than 6 inches of fill to system area provide a fill plan)Fill System (Repair): ☐ Yes ☒ No If yes, specify: ☐ New ☐ Existing (when adding more than 6 inches of fill to system area provide a fill plan)Usable Depth to LC (Initial)*: >48" Usable Depth to LC (Repair)*: >48" * Limiting ConditionMax. Trench Depth (Initial)*: 24 Max. Trench Depth (Repair)*: 24 * Measured on the downhill side of the trenchArtificial Drainage Required: ☐ Yes ☒ No If yes, please specify details: _____Type of Water Supply: ☐ Private well ☐ Public well ☐ Shared well ☒ Municipal Supply ☐ Spring ☐ Other: _____Drainfield location meets requirements of Rule .0508: Yes ☒ No ☐ Drainfield location meets requirements of Rule .0601: Yes ☒ No ☐Permit valid for: ☒ Five years [site plan submitted pursuant to GS 130A-334(13a)] ☐ No expiration [plat submitted pursuant to GS 130A-334(7a)]

Permit conditions:

Install as per attached detail sheet/map. No soil disturbance allowed in drainfield area

Septic and Pump Tanks must be Certified Water Tight

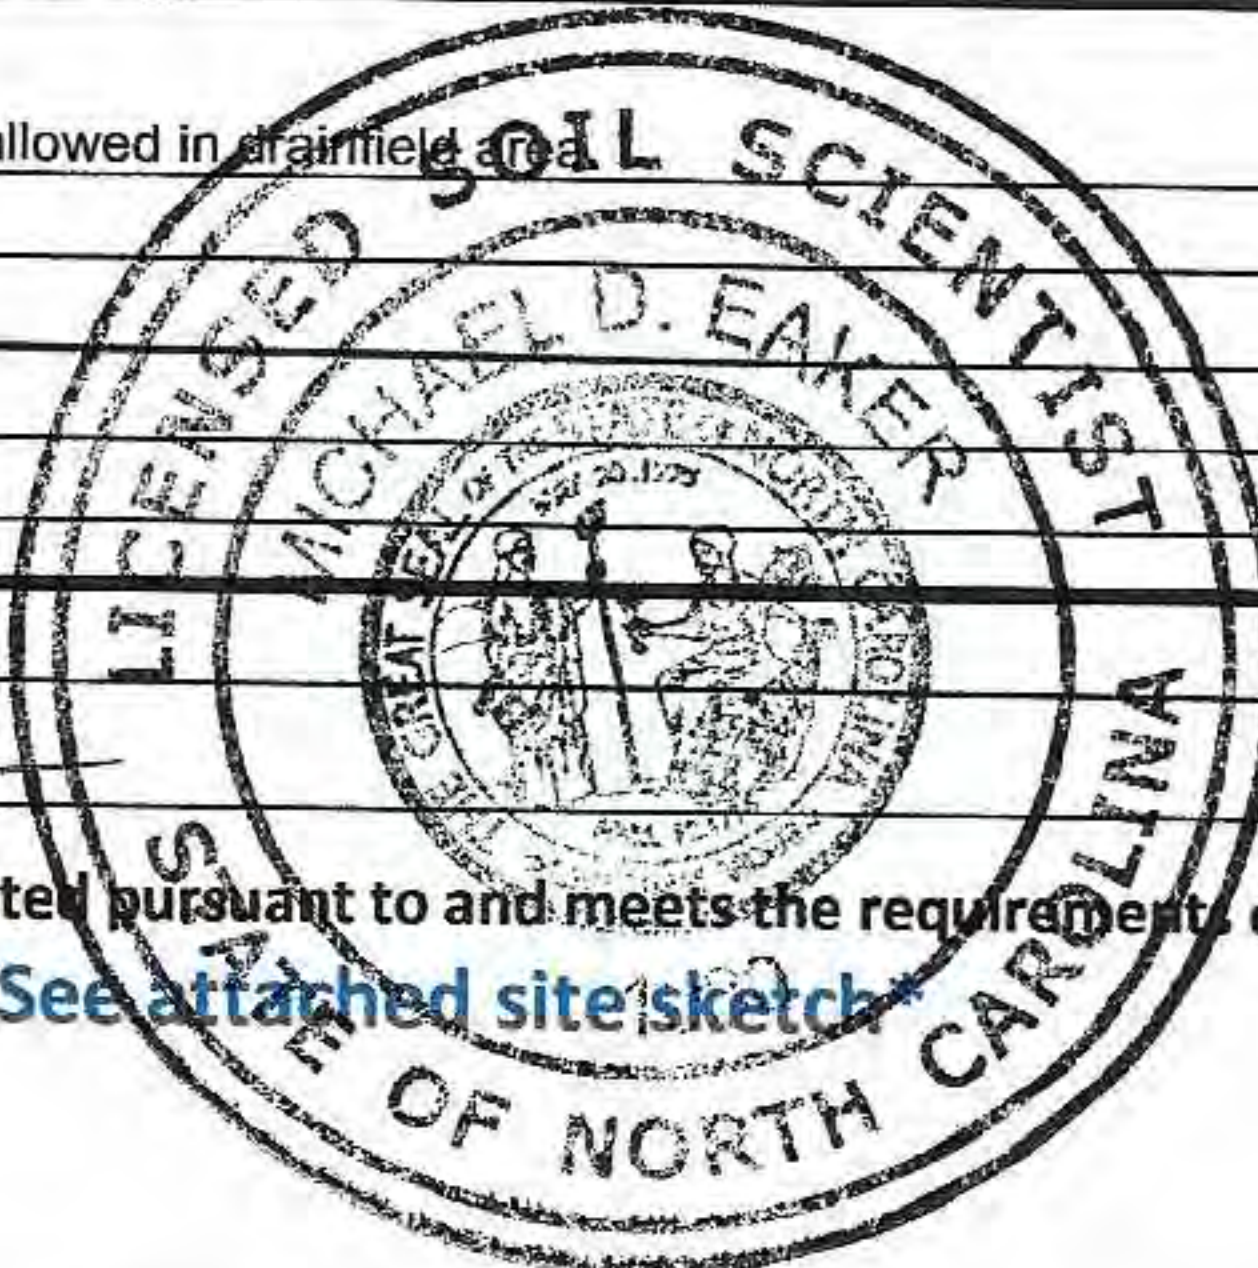Licensed Soil Scientist Print Name: Michael D. EakerLicensed Soil Scientist Signature: [Signature]Date: 11/11/25

The LSS evaluation is being submitted pursuant to and meets the requirements of G.S. 130A-335(a2).

*See attached site sketch



This Section for Local Health Department Use Only

Initial submittal received: _____ by _____
Date Initials

G.S. 130A-335(a3) states the following:

When an applicant for an Improvement Permit submits to a local health department an Improvement Permit application, the permit fee charged by the local health department, the common form developed by the Department, and a soil evaluation pursuant to subsection (a2) of this section, the local health department shall, within five business days of receiving the application, conduct a completeness review of the submittal. A determination of completeness means that the Improvement Permit includes all of the required components. If the local health department determines that the Improvement Permit is incomplete, the local health department shall notify the applicant of the components needed to complete the Improvement Permit. The applicant may submit additional information to the local health department to cure the deficiencies in the Improvement Permit. The local health department shall make a final determination as to whether the Improvement Permit is complete within five business days after the local health department receives the additional information from the applicant. If the local health department fails to act within any period set out in this subsection, the applicant may treat the failure to act as a determination of completeness. The Department shall develop a common form for use as the Improvement Permit.

The review for completeness of this Improvement Permit was conducted in accordance with G.S. 130A-335(a3). This Improvement Permit is determined to be:

☐ Incomplete (If box is checked, information in this section is required.)

The following items are missing:

Copies of this were sent to the LSS and the Applicant on _____
Date

State Authorized Agent: _____ Date: _____

☐ Complete

State Authorized Agent: _____ Date: _____

This Improvement Permit is issued pursuant to G.S. 130A-335 (a2) and (a3) using the signed and sealed LSS/LG evaluation(s) attached here. The issuance of this permit in no way guarantees the issuance of other permits. The permit holder is responsible for checking with appropriate governing bodies in meeting their requirements. This permit is subject to revocation if the site plan, plat, or the intended use changes. The Improvement Permit shall not be affected by a change in ownership of the site. This permit is subject to compliance with the provisions of 15A NCAC 18E and to the conditions of this permit.

The Department, the Department's authorized agents, and the local health departments shall be discharged and released from any liabilities, duties, and responsibilities imposed by statute or in common law from any claim arising out of or attributed to evaluations, submittals, or actions from a licensed soil scientist or licensed geologist pursuant to GS 130A-335(a2).

Improvement Permit Expiration Date: _____

See attached site sketch



Re-submittal of Improvement Permit

LHD USE ONLY: This IP resubmittal received: _____ by _____
Date *Initials*

The following items are being resubmitted pursuant to G.S. 130A-335(a3) for issuance of the Improvement Permit:

I, _____ hereby attest that the information required to be included with this re-submittal
Licensed Soil Scientist (Print Name)
is accurate and complete to the best of my knowledge and that the proposed Improvement Permit meets all applicable federal,
State, and local laws, regulations, rules, and ordinances.

Signature of Licensed Soil Scientist

Date

The section below is for Local Health Department use after submittal of items noted as missing above.

LHD Follow-up Completeness Review of Improvement Permit

The review for completeness of this Improvement Permit re-submittal was conducted in accordance with G.S. 130A-335(a3). This Improvement Permit is determined to be:

☐ Incomplete (If box is checked, information in this section is required.)

The following items are missing:

Copies of this were sent to the LSS and the Applicant on _____
Date

State Authorized Agent: _____ Date: _____

☐ Complete

State Authorized Agent: _____ Date: _____



CONSTRUCTION AUTHORIZATION FOR G.S. 130A-335(a2)

County: Harnett

Pre-Construction Conference Required: Yes ☒ No ☐

PIN/Lot Identifier: 9596-23-6680.000, Lot 3

Issued To: Onsite Homes, LLC, 2931 Breezewood Ave., Suite 202, Fayetteville, NC 28303

Property Location: 346 D L Phillips Lane, Broadway, NC 27505

AOWE/PE Plans/Evaluations Provided: Yes ☒ No ☐ If yes, name and license number of AOWE/PE: Michael D. Eaker, 10013E

Facility Type: Single Family Dwelling

Number of bedrooms: 4 Number of Occupants: 8 or less Other: _____

☒ New ☐ Expansion ☐ Repair ☐ System Relocation ☐ Change of Use

Basement? ☐ Yes ☒ No Basement Fixtures? ☐ Yes ☐ No

Crawl Space? ☐ Yes ☐ No Slab Foundation? ☒ Yes ☐ No

Type of Wastewater System* Pump to Accepted (Initial) Pump to Accepted (Repair)

*Please include system classification for proposed wastewater system types in accordance with Rule .1301 Table XXXII

Design Daily Flow: 480 GPD Wastewater Strength: ☒ Domestic ☐ High Strength ☐ Industrial Process WW

Session Law 2014-120 Section 53, Engineering Design Utilizing Low-flow Fixtures and Low-flow Technologies? ☐ Yes ☒ No
(if yes, please provide engineering documentation)

Effluent Standard: ☒ DSE ☐ HSE ☐ NSF/ANSI 40 ☐ TS-I ☐ TS-II ☐ RCW

Type of Water Supply: ☒ Private well ☐ Public well ☐ Shared well ☐ Municipal Supply ☐ Spring ☐ Other: _____

Installation Requirements/Conditions

Septic Tank Size: 1000 gallons Total Trench/Bed Length: 210 feet Trench/Bed Spacing: 9 feet on center

Trench/Bed Width: 36 inches LTAR: 0.6 gpd/ft² gpd/ft² Usable Depth to LC (Initial)*: >48" *Limiting condition

Soil Cover: 6 inches Slope Corrected Maximum Trench/Bed Depth†: 24 inches † Measured on the downhill side of the trench

Pump Tank Size (if applicable): 1000 gallons Requires more than 1 pump? ☐ Yes ☒ No

Pump Requirements: 16.0 ft. TDH vs. 21.33 GPM Grease Trap Size (if applicable): _____ gallons

Distribution Method: ☐ Serial ☒ D-Box or Parallel ☐ Pressure Manifold(s) ☐ LPP ☐ Other: _____

Artificial Drainage Required: Yes ☐ No ☒ If yes, please specify details: _____

Legal Agreements (If the answer is "Yes" to any type of legal agreements, please attach a copy of the agreement.)

Multi-party Agreement Required [.0204(g)]: ☐ Yes ☒ No Declaration of Restrictive Covenants: ☐ Yes ☒ No

Easement, Right-of-Way, or Encroachment Agreement Required [.0301(b)]: ☐ Yes ☒ No

Management Entity Required: ☐ Yes ☒ No Minimum O&M Requirements: _____

Permit conditions:

Install as per attached detail sheet/map. No soil disturbance allowed in drainfield area.

Septic and Pump Tanks must be Certified Water Tight



The requirements of 15A NCAC 18E are incorporated by reference into this permit and shall be met. Systems shall be installed in accordance with the attached site sketch. **This Construction Authorization is subject to revocation if the site plan, plat, or the intended use changes.** The Construction Authorization shall not be affected by a change in ownership of the site. This Construction Authorization is subject to compliance with the provisions of 15A NCAC 18E, or 15A NCAC 18A .1900, as applicable, and to the conditions of this permit.

AOWE/PE Print Name: Michael D. Eaker

AOWE/PE Signature: _____ Date: 11/11/25

This AOWE/PE submittal is pursuant to and meets the requirements of G.S. 130A-335(a2) and (a5).

See attached site sketch

This Section for Local Health Department Use Only

Initial submittal received: _____ by _____
Date Initials

G.S. 130A-335(a5) states the following:

When an applicant for a Construction Authorization, or an Improvement Permit and Construction Authorization together, submits a Construction Authorization, or an Improvement Permit and Construction Authorization application together, the permit fee charged by the local health department, the common form developed by the Department, and any necessary signed and sealed plans or evaluations conducted by a person licensed pursuant to Chapter 89C of the General Statutes as a licensed engineer or a person certified pursuant to Article 5 of Chapter 90A of the General Statutes as an Authorized On-Site Wastewater Evaluator, the local health department shall, within five business days of receiving the application, conduct a completeness review of the submittal. A determination of completeness means that the Construction Authorization or Improvement Permit and Construction Authorization includes all of the required components. If the local health department determines that the Construction Authorization or Improvement Permit and Construction Authorization is incomplete, the local health department shall notify the applicant of the components needed to complete the Construction Authorization or Improvement Permit and Construction Authorization. The applicant may submit additional information to the local health department to cure the deficiencies in the Construction Authorization or Improvement Permit and Construction Authorization. The local health department shall make a final determination as to whether the Construction Authorization or Improvement Permit and Construction Authorization is complete within five business days after the local health department receives the additional information from the applicant. If the local health department fails to act within any period set out in this subsection, the applicant may treat the failure to act as a determination of completeness. The applicant may apply for the building permit for the project upon the decision of completeness of the Construction Authorization or Improvement Permit and Construction Authorization by the local health department or if the local health department fails to act within five business days. The Authorized On-Site Wastewater Evaluator or licensed engineer submitting the evaluation pursuant to this subsection may request that the local health department revoke or suspend the Construction Authorization or Improvement Permit and Construction Authorization for cause. Upon written request of the Authorized On-Site Wastewater Evaluator or licensed engineer, the local health department shall suspend or revoke the Construction Authorization or Improvement Permit and Construction Authorization pursuant to G.S. 130A-23. The Department shall develop a common form for use as the Construction Authorization.

The review for completeness of this Construction Authorization was conducted in accordance with G.S. 130A-335(a5). This Construction Authorization is determined to be:

☐ Incomplete (If box is checked, information in this section is required.)

The following items are missing: _____

Copies of this were sent to the AOWE/PE and the Applicant on _____
Date

State Authorized Agent: _____ Date: _____

☐ Complete

State Authorized Agent: _____ Date of Issuance: _____

This Construction Authorization is issued pursuant to G.S. 130A-335(a2) and (a5) using the signed and sealed plans or evaluations attached here. This Construction Authorization is subject to revocation if the site plan, plat, or the intended use changes. The Construction Authorization shall not be affected by a change in ownership of the site. This Construction Authorization is subject to compliance with the provisions of the Laws and Rules for Sewage Treatment and Disposal and to the conditions of this permit.

The Department, the Department's authorized agents, and the local health departments shall be discharged and released from any liabilities, duties, and responsibilities imposed by statute or in common law from any claim arising out of or attributed to plans, evaluations, preconstruction conference findings, submittals, or actions from a person licensed pursuant to Chapter 89C of the General Statutes as a licensed engineer or a person certified pursuant to Article 5 of Chapter 90A of the General Statutes as an Authorized On-Site Wastewater Evaluator in GS 130A-335(a2), (a5), and (a7). The Department, the Department's authorized agents, and the local health departments shall be responsible and bear liability for their actions and evaluations and other obligations under State law or rule, including the issuance of the operations permit pursuant to GS 130A-337.

Construction Authorization Expiration Date: _____

****See attached site sketch****

Re-submittal of Construction Authorization

LHD USE ONLY: This CA resubmittal received: _____ by _____
Date Initials

The following items are being resubmitted pursuant to G.S. 130A-335(a5) for issuance of the Construction Authorization:

I, _____ hereby attest that the information required to be included with this re-submittal
Authorized Onsite Wastewater Evaluator (Print Name)
is accurate and complete to the best of my knowledge and that the proposed Construction Authorization meets all applicable
federal, State, and local laws, regulations, rules, and ordinances.

Signature of Authorized On-Site Wastewater Evaluator

Date

The section below is for Local Health Department use after submittal of items noted as missing above.

LHD Follow-up Completeness Review of Construction Authorization

The review for completeness of this Construction Authorization re-submittal was conducted in accordance with G.S. 130A-335(a5).
This Construction Authorization is determined to be:

☐ Incomplete (If box is checked, information in this section is required.)

The following items are missing:

Copies of this were sent to the AOWE/PE and the Applicant on _____
Date

State Authorized Agent: _____ Date: _____

☐ Complete

State Authorized Agent: _____ Date: _____



Permit/File #: _____

ADDENDUM TO G.S. 130A-335(a2) SUBMITTAL

County: Harnett

PIN/Lot Identifier: 9596-23-6680.000

Issued To: Onsite Homes, LLC, 2931 Breezewood Ave., Suite 202, Fayetteville, NC 28303

Additional Improvement Permit Conditions:

Install as per design

Additional Construction Authorization Conditions:

Southeastern Soil & Environmental Associates, Inc.

P.O. Box 9321
Fayetteville, NC 28311
Phone/Fax (910) 822-4540
Email mike@southeasternsoil.com

November 11, 2025

Onsite Homes, LLC
2931 Breezewood Ave., Suite 202
Fayetteville, NC 28303

Re: Soil/site evaluation for subsurface waste disposal (GS 130A-335(a2)/SL 2022-11),
PIN 9596-23-6680.000, 346 D L Phillips Lane, Broadway, Harnett County, North
Carolina

To whom it may concern,

A soil/site evaluation has been conducted on the aforementioned property at your request. The purpose of the investigation was to determine if soils were suitable for a subsurface waste disposal system (conventional, accepted and innovative) to serve a proposed single-family residence (4-bedroom home). All ratings and determinations were made in accordance with On Site Wastewater Rules, 15A NCAC 18E". **This LSS evaluation is being submitted to meet the requirements of GS 130A-335(a2)/SL 2022-11.**

The soil evaluation was completed on November 11, 2025. Hand auger borings were advanced under moist soil conditions. The site essentially lies on a linear slope landscape (3-6% slope). Soil borings conducted in most of this area consisted of 28 or more inches of loamy sand underlain by sandy loam, loamy sand and/or sand to 48 or more inches below the soil surface. Soil wetness and/or parent material (greater than 50%) was not observed shallower than 48 inches below the soil surface (initial system) and 48 inches (repair area). All other soil characteristics were suitable to at least 48 inches.

Based on soil borings and site conditions, the site would be designated suitable for a pump to a shallow accepted subsurface waste disposal drainfield (0.60 gal/day/ft² LTAR; initial system). There is suitable soil area for a pump to a shallow accepted repair system (0.60 gal/day/ft²). A map showing the approximate location of the site and proposed septic layout accompanies this report. **[Note: No grading, rutting or other soil disturbance can occur in or near the proposed septic area. Any grading can alter the findings of this report and render the site unusable. As such, we recommend the builder protect the proposed septic areas with rope, flagging, fencing, etc.]**

Design Summary

- Pump to Accepted product (210', see septic layout)
- 480 gal/day flow rate (4 BR)
- **24" maximum trench depth (initial).**
- 1000-gallon septic and pump tank (**certified watertight**)
- Pump to produce 21.33 gal/min @ 16.00 feet TDH
- Pump dose 91 gallons (4.6-inch drawdown)
- 0.60 gpd/ft² LTAR (initial) and 0.60 gpd/ft² (repair)
- No grading, rutting or filling in septic areas
- No vertical cuts (greater than 2') within 15' of septic lines/areas
- Keep tanks and drainlines 10' from property lines
- Keep supply line 5 or more feet from property lines
- **Install in dry soil conditions**
- Maintain natural contours when clearing the lots
- Direct gutter water away from septic system


During site construction, it is important not to impact and suitable or provisionally suitable soil areas with activities such as excavation or filling. Only the vegetation should be removed in the areas of the proposed septic drainfields to prevent any disturbance of naturally occurring soil. We recommend all lot clearing activity be delayed until the local health department issues a permit.

To the extent possible, we have identified the soil types that will impact the flow of wastewater on this site and have provided a professional opinion as to the best septic system layout. This report does not guarantee that the proposed septic system will properly function for any specific length of time.

Sincerely,



Mike Eaker
NC Licensed Soil Scientist # 1030
NC Authorized Wastewater Evaluator 10013E

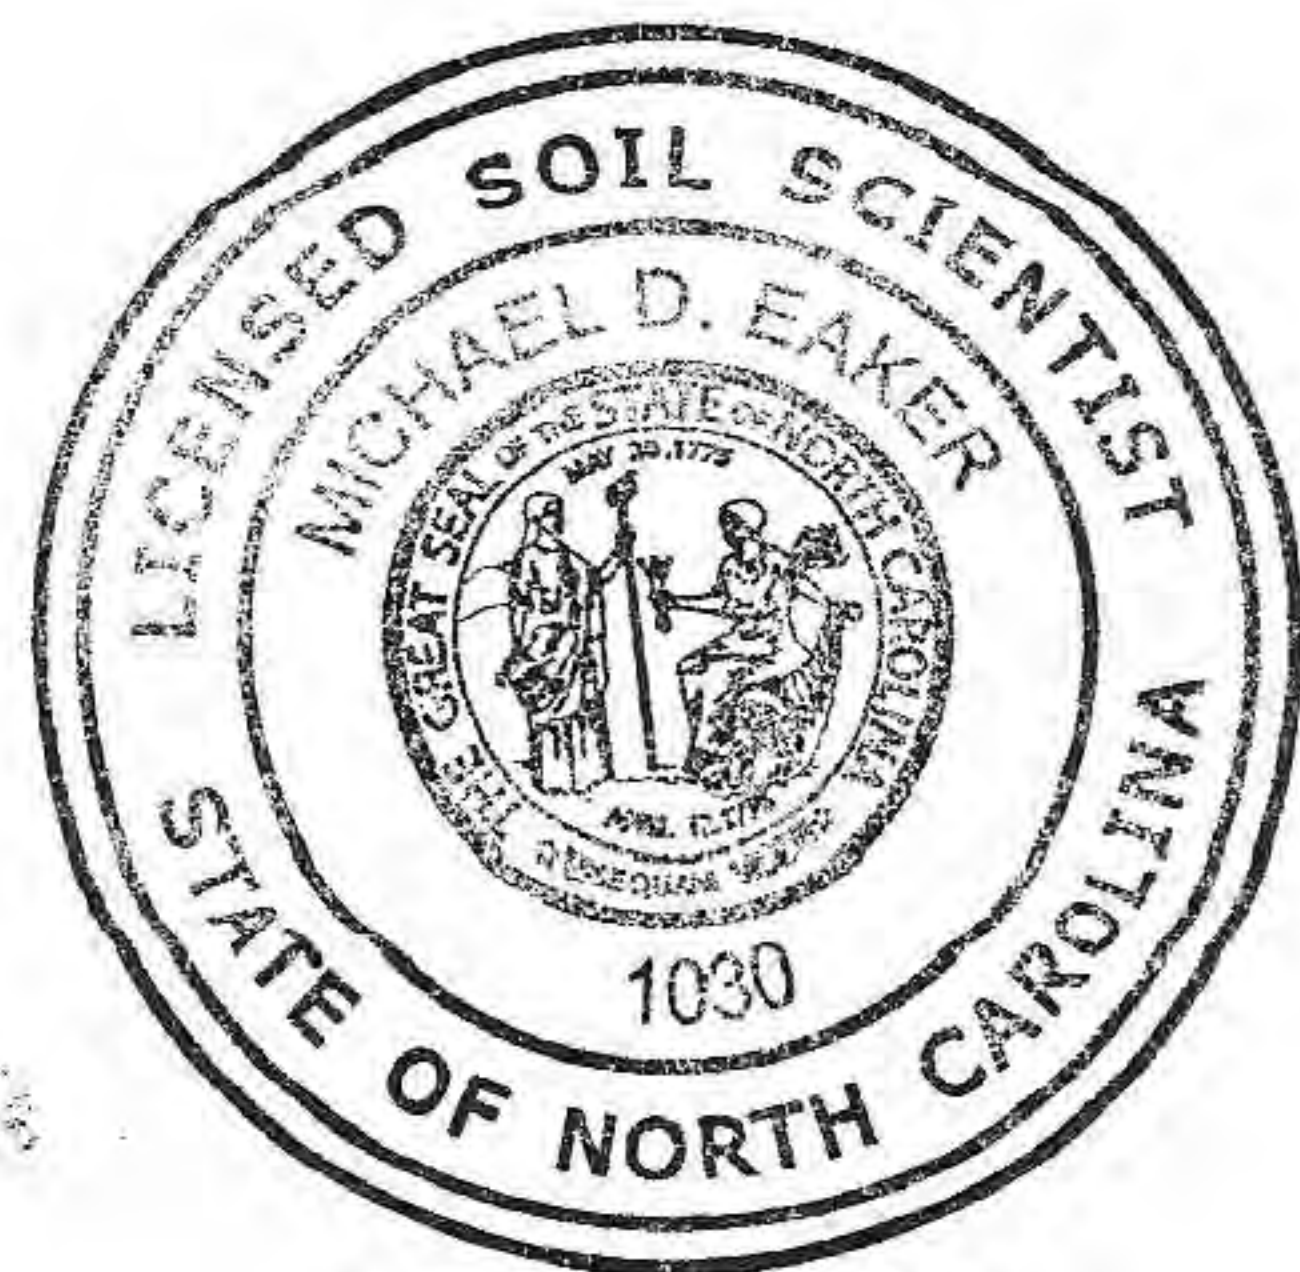

SOUTHEASTERN SOIL & ENVIRONMENTAL ASSOC., INC.

PROPOSED SUBSURFACE WASTE DISPOSAL SYSTEM DETAIL SHEET

SUBDIVISION: 346 DL Phillips Lane

LOT 3

INITIAL SYSTEM: Accepted 25% Reduction

REPAIR: Accepted 25% Reduction

DISTRIBUTION: Pump to D. Box

DISTRIBUTION Pump to D. Box

BENCHMARK: 100.0

LOCATION RC Lot 2/3

NO. BEDROOMS: 4

LTAR 0.6 gpd/ft²

SEPTIC TANK SIZE 1000 Gallons

PUMP TANK SIZE 1000 Gallons

	<u>LINE</u>	<u>FLAG COLOR</u>	<u>ELEVATION</u>	<u>LENGTH</u>
Initial	1	L	99.60	70'
	2	P	99.40	70'
	3	L	99.40	70'
	TOTAL 210'			
Repair	4	P	99.30	70'
	5	L	99.20	70'
	6	P	99.10	70'
	TOTAL 210'			

BY Mike Eaker

DATE 11/10/25

TYPICAL PROFILE

THERE SHALL BE NO GRADING,

CUTTING, LOGGING OR OTHER SOIL

DISTURBANCE IN SEPTIC AREA

HEALTH DEPARTMENT USE ONLY.

DESIGNS DO NOT GURANTEE FUNCTIONALITY

0-18 LS GR VFR NEXP

18-48 LS/SL VFR NEXP

CR2 >48"

0-18 LS GR VFR NEXP

18-48 LS/SL VFR NEXP

CR2 >48"

SEA SEPTIC LAYOUT

346 D.L. Phillip Lane





1000 GALLON
SEPTIC
PUMP
TANK

2" SCH 40 PVC
SEWER

1" = 60'

INITIAL SEPTIC
PUMP TO LINES 1-3
210 FEET ACCEPTED

24 INCH MAX TRENCH
BOTTOM DEPTH

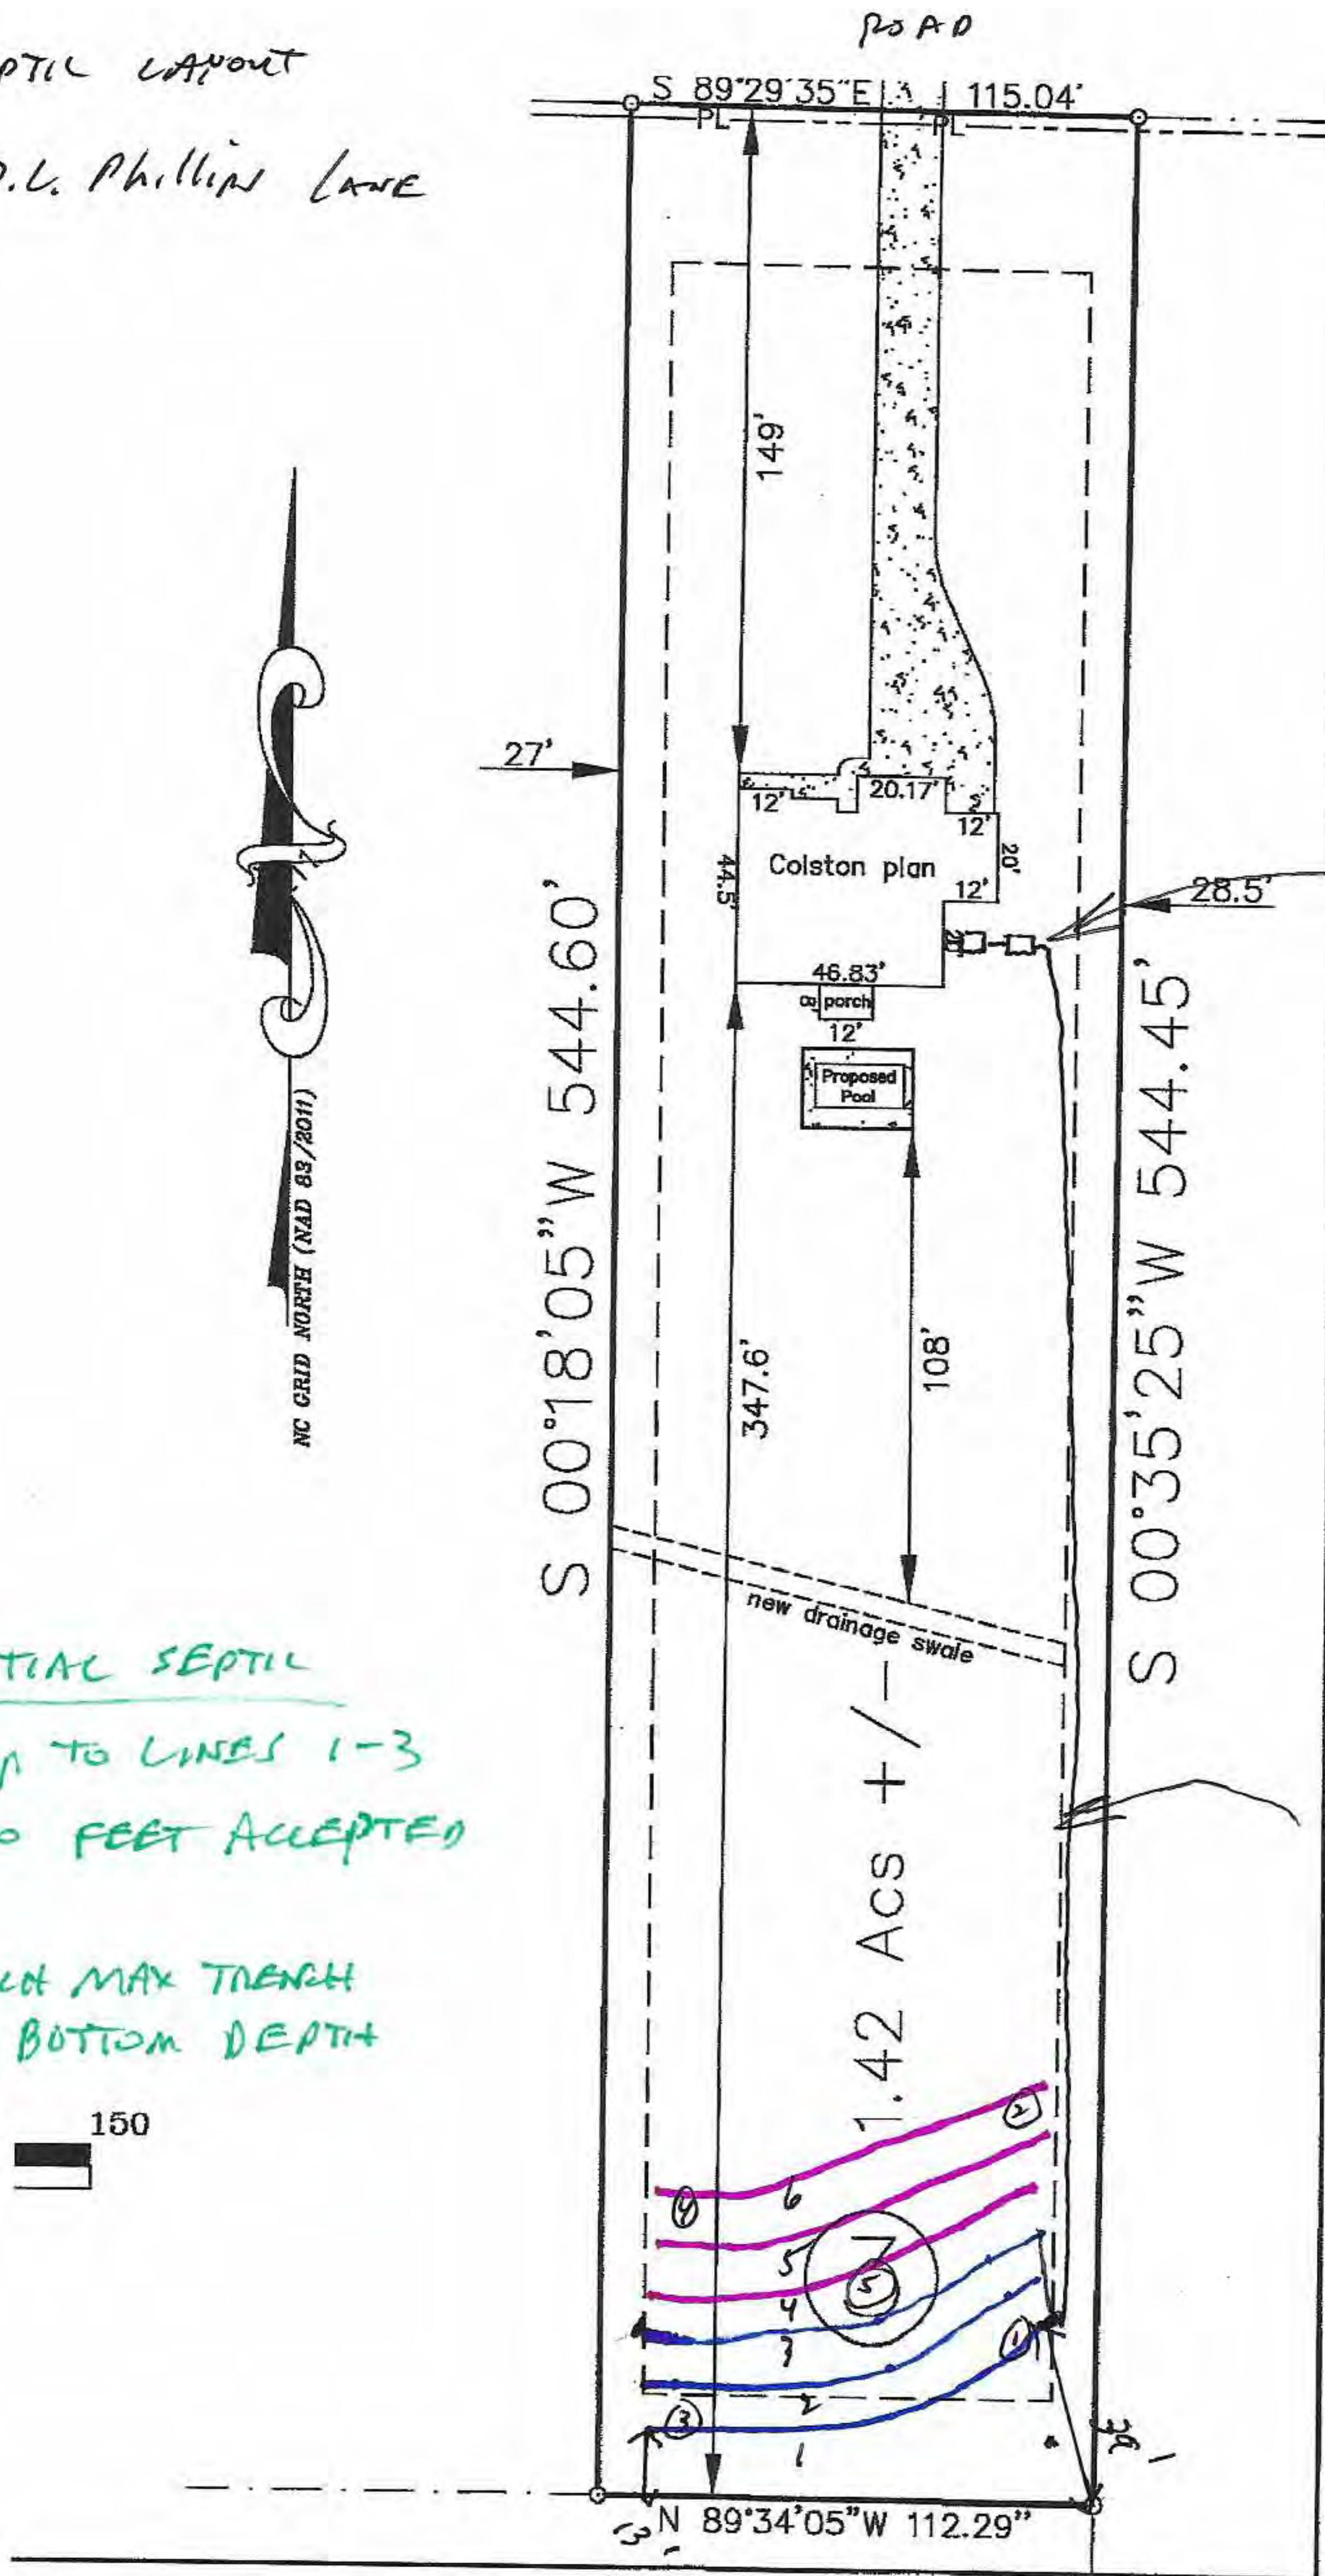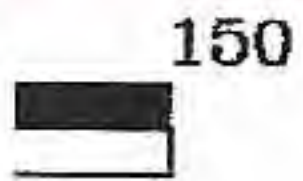



VICINITY MAP

SITE PLAN
LOT 3
"GRAFTON PLACE"
FOR
ON SITE HOMES
MINERAL SPRINGS TOWNSHIP

HARNETT COUNTY

DATE 9/15/2025

SURVEYED BY :

DRAWING NO. 2025045B_3

NORTH CAROLINA

SCALE 1" = 50 FEET

ROBERT E. LEACH, II

I, Robert E. Leach, II, certify that this plat was drawn under my supervision from an actual survey made under my supervision, that the ratio of precision as calculated by latitude and departures is 1/10,000, that the boundaries not surveyed are shown as broken lines plotted from information found in Map Book _____ Page _____;

I further certify that this survey is of an existing parcel or parcels of land. Witness my original signature, license number and seal, this the 15th day of September, 2025.


Robert E. Leach, II, Professional Land Surveyor
License Number L-4869

Seal or Stamp

Line Table

	Boundary Lines
	Road Right of Way Lines
	Centerline of Road
	Lines not Surveyed

Lot Information:

Address: TBD DL Phillips Lane

Zone: RA 20R

Setbacks: F-35'

S-10'


R-25'

IMPERVIOUS CALCULATIONS:

Total Lot area: 61,895 sq'



Total Impervious area: 6,350 sq'

% of total area= 10.259%

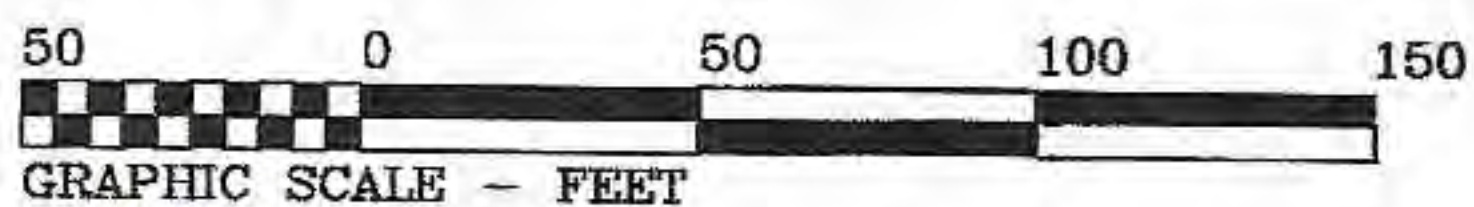

 = SUITABLE SOIL

HASTY LAND SURVEYING, PLLC
102 SHANNON ROAD
RED SPRINGS, NC 28377
(910) 843-4510
FIRM LIC# P-1406

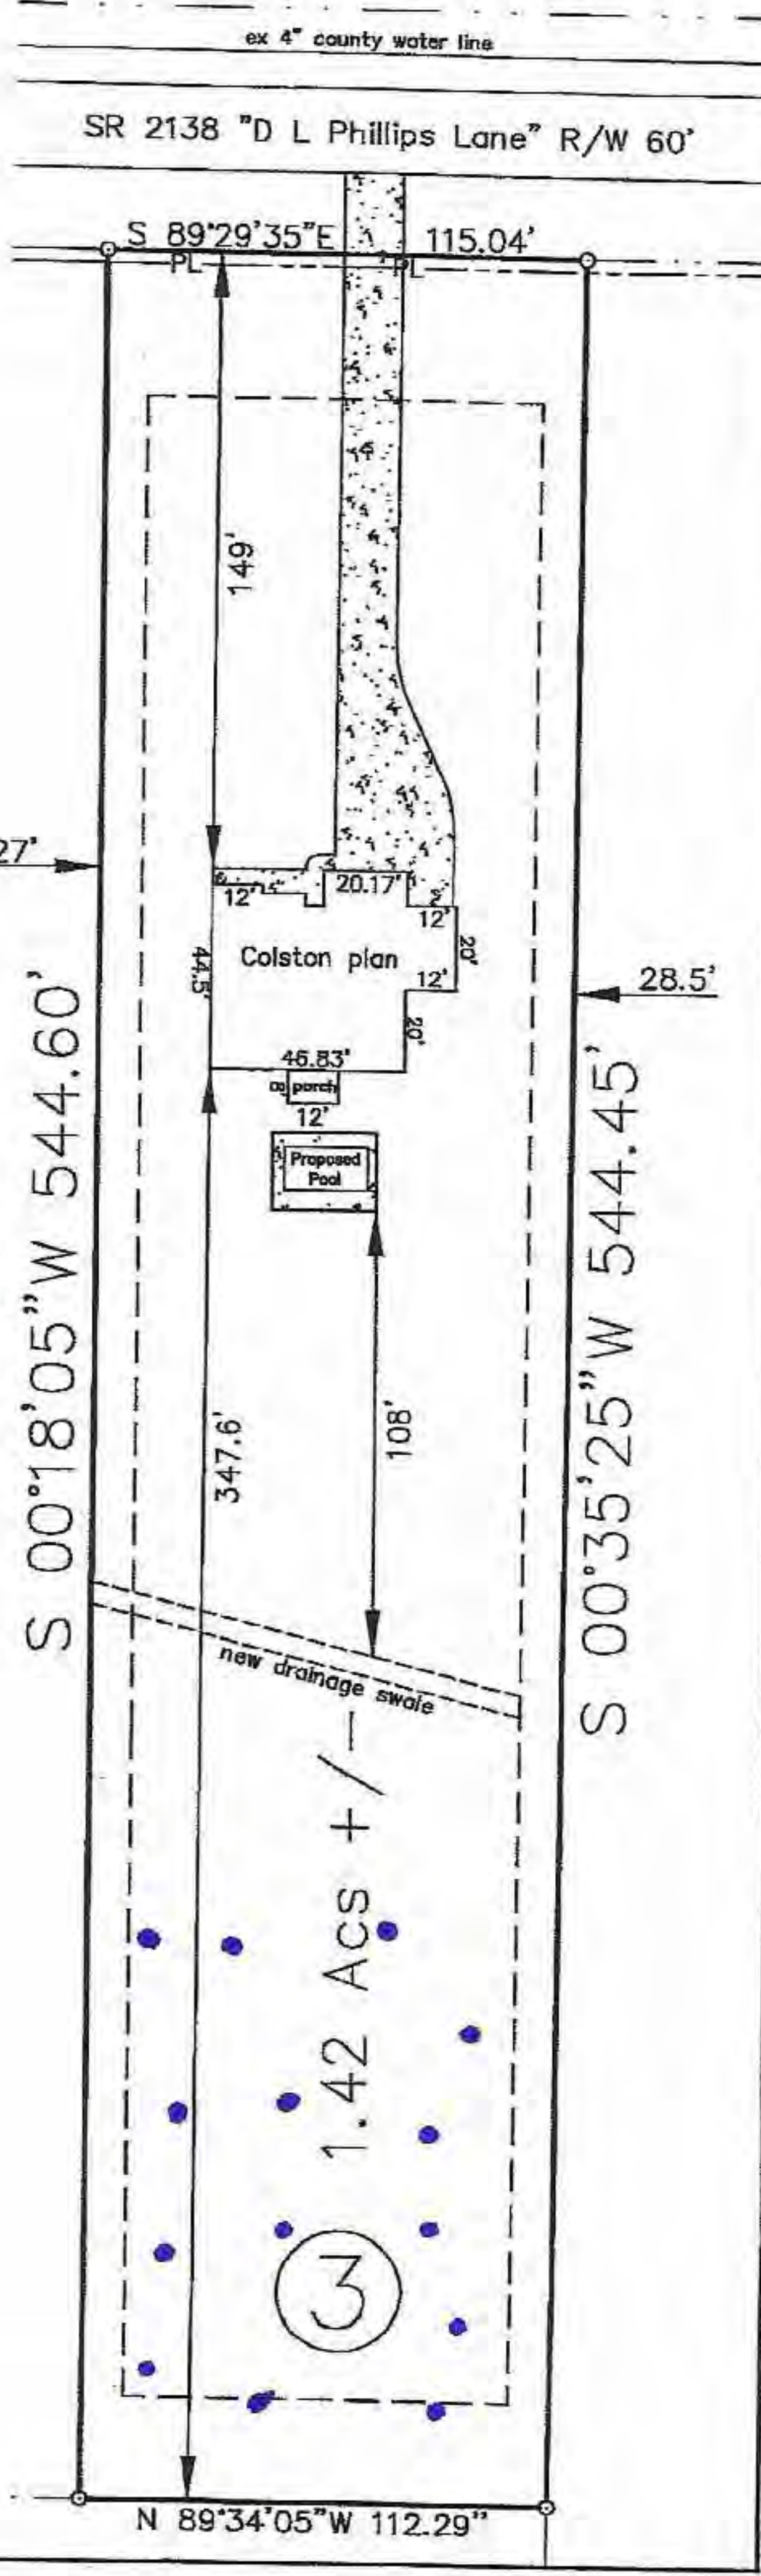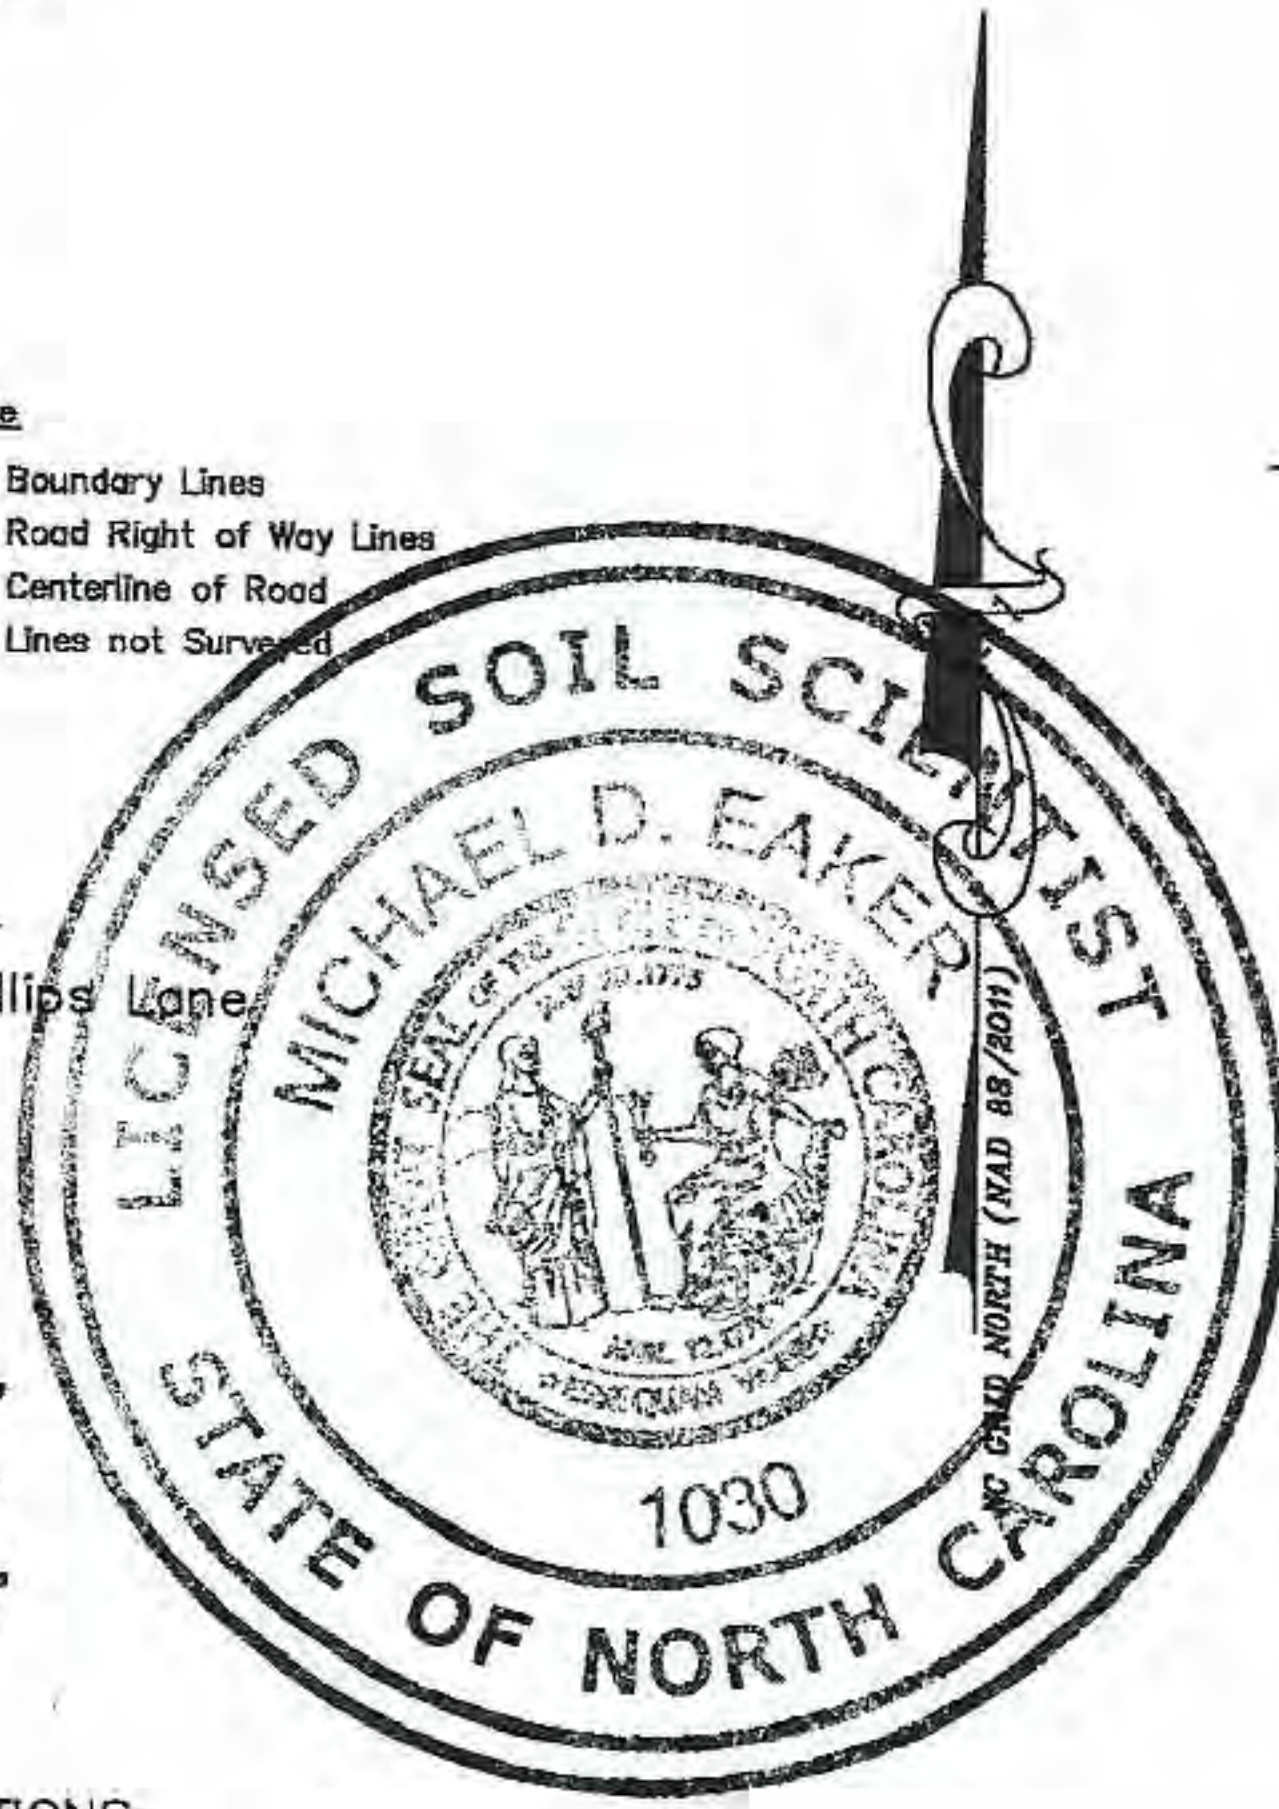

(Continuation Sheet-Complete all field in full)

Page ____ of ____

DEPARTMENT OF HEALTH AND HUMAN SERVICES

DIVISION OF PUBLIC HEALTH

ENVIRONMENTAL HEALTH SECTION

ON-SITE WATER PROTECTION BRANCH

PROPERTY ID #: Lot 3 DL Phillips

DATE OF EVALUATION: 11/11/25

COUNTY: Harnett

[illegible]

COMMENTS:

SOIL/SITE EVALUATION for ON-SITE WASTEWATER SYSTEM
(Complete all fields in full)

OWNER: Onsite Homes, LLC
ADDRESS: 2931 Breezewood Ave., Suite 202, Fayetteville, NC 28303
PROPOSED FACILITY: SFD
PROPOSED DESIGN FLOW (.0400): 480 gpd
LOCATION OF SITE: 346 DL hillips Lane, Broadway, NC, Lot 3
WATER SUPPLY: ☐ Public ☐ Single Family Well ☐ Shared Well ☐ Spring ☐ Other
EVALUATION METHOD: ☐ Auger Boring ☐ Pit ☐ Cut
DATE EVALUATED: 11/10/25
PROPERTY SIZE: 1.44 ac
PROPERTY RECORDED:
WATER SUPPLY SETBACK: N/A: No Sett
TYPE OF WASTEWATER: ☐ Domestic ☐ High Strength ☐ IPWW

P R O F I L E #	.0502 LANDSCAPE POSITION/ SLOPE %	HORIZON DEPTH (IN.)	SOIL MORPHOLOGY		OTHER PROFILE FACTORS				.0509 PROFILE CLASS & LTAR*	.0502(d) SLOPE CORRE CTION
			.0503 STRUCTURE/ TEXTURE	.0503 CONSISTENCE/ MINERALOGY	.0504 SOIL WETNESS/ COLOR	.0505 SOIL DEPTH	.0506 SAPRO CLASS	.0507 RESTR HORIZ		
1	LS 0-2%	0-7	LS/S/GR	VFR/NEXP	>48"	NA	NA	NA	Suitable 0.6	
		7-22	LS/S/GR	VFR/NEXP	10YR 6/6					
		22-48	SL/WF SBK	VFR/SEXP	10YR 5/8					
2	LS 0-2%	0-11	LS/S/GR	VFR/NEXP	>48"	NA	NA	NA	Suitable 0.8	
		11-34	LS/S/GR	VFR/NEXP	10YR 6/6					
		34-48	LS/S/GR	VFR/NEXP	10YR 5/8					
3	LS 0-2%	0-6	LS/S/GR	VFR/NEXP	>48"	NA	NA	NA	Suitable 0.6	
		6-18	LS/S/GR	VFR/NEXP	10YR 5/6					
		18-40	SL/WF SBK	VFR/SEXP	7.5YR 4/6					
		40-48	LS/S/GR	VFR/NEXP	7.5YR 4/6					
4	LS 0-2%	0-6	LS/S/GR	VFR/NEXP	>48"	NA	NA	NA	Suitable 0.6	
		6-26	LS/S/GR	VFR/NEXP	10YR 5/6					
		26-38	SL/WF SBK	VFR/SEXP	7.5YR 4/6					
		38-48	LS/S/GR	VFR/NEXP	7.5YR 4/6					

DESCRIPTION	INITIAL SYSTEM	REPAIR SYSTEM	SITE CLASSIFICATION (.0509): SUITABLE EVALUATED BY: M. Eaker OTHER(S) PRESENT:
Available Space (.0508)	YES	YES	
System Type(s)	Pump to Accepted	Pump to Accepted	
Site LTAR	0.6	0.6	
Maximum Trench Depth	24"	24"	
Comments:			