


N/F
EDWARD S. TURLINGTON
TRACT ONE OF
D.B. 2568, PG. 585
P.B. 2008, PG. 958

S01°26'13"E 110.03'

9
0.58 ACRES
25,134 SQ. FT.

ZONING: RA-30
SETBACKS:

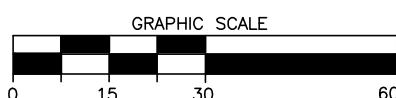

I, W. LARRY KING, CERTIFY THAT THIS MAP IS FOR THE PURPOSE OF PERMITTING ONLY, IT IS NOT A SURVEY AND NO RELIANCE MAY BE PLACED ON ITS ACCURACY. THE STRUCTURE SHOWN ON THIS PLOT PLAN IS PLACED ACCORDING TO THE INSTRUCTIONS GIVEN BY THE BUILDER. ALL DIMENSIONS AND SETBACKS SHOULD BE VERIFIED FOR COMPLIANCE WITH ZONING AND COVENANTS.