
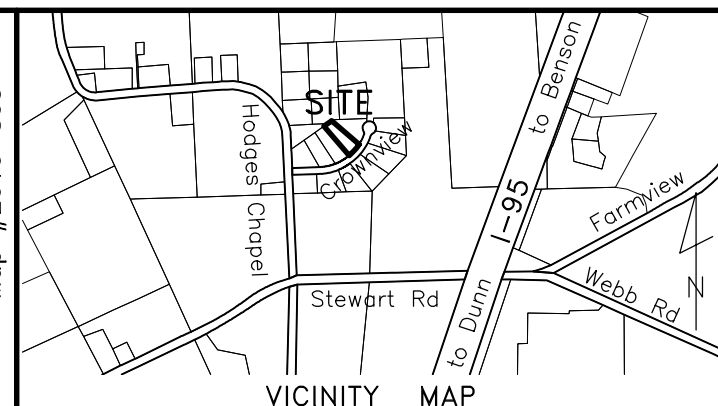


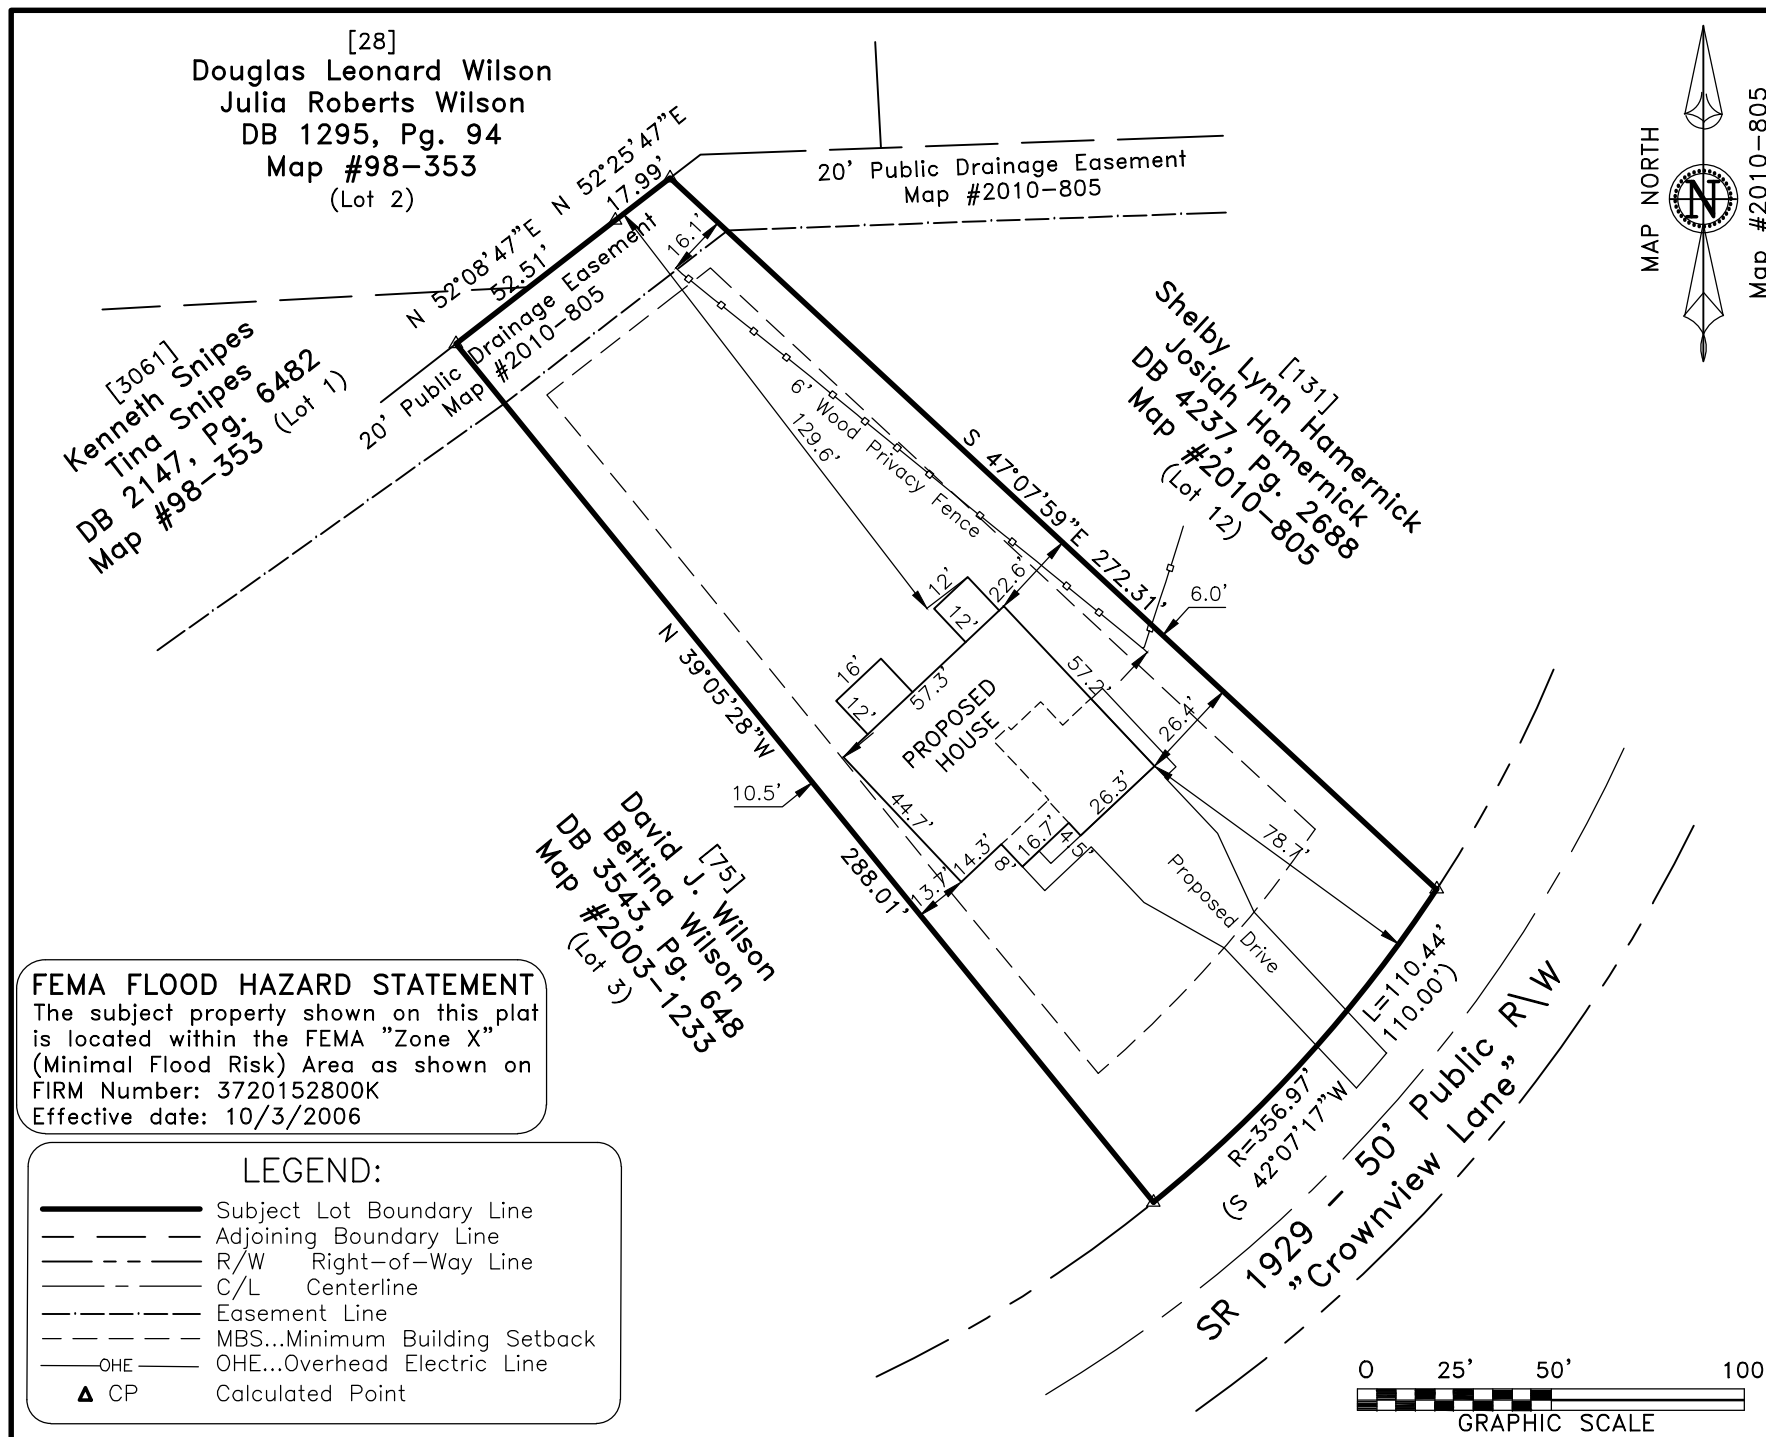

~ 105 Crownview Ln., Dunn ~
Lot 11, Crownview Meadows Subdivision
Map #2010-805, DB 2943, Pg. 394

Plot Plan For:
Mark G. Wilson Sr.
Imogene Creech Wilson
Care of: Barefoot Building Company

Averasboro Township	Harnett County
Scale: 1" = 50'	Date: 11/12/2025

Surveyed & Mapped By
STREAMLINE
LAND SURVEYING, Inc.
NC FIRM C-1898
870 NC 55 W, Coats, N.C. 27521
Phone: 910-897-7715

~PRELIMINARY PLOT PLAN~
— Not an actual survey—

This plan represents proposed improvements to a lot of record. This plan is subject to review and approval by County Planning and Inspections Departments.

NOT FOR RECORDATION

DATA\1538\251112WI.dwg (PlotPlan)