


SITE/SOIL EVALUATION FOR ON-SITE WASTEWATER

APPLICANT NAME _____

FACTORS		PROFILES													
		1	2	3	4	5	6	7	8	9	10				
LANDSCAPE POSITION	.1940														
SLOPE (%)	.1940														
HORIZON 1 DEPTH		0-18				0-18		0-18							
Texture Group	.1941(A)(1)	L				L		L							
Consistence	.1941														
Structure	.1941(A)(2)														
Mineralogy	.1941(A)(3)														
HORIZON 2 DEPTH		8-36				18-48		18-36							
Texture Group	.1941(A)(1)	SCL				SCL		SCL							
Consistence	.1941														
Structure	.1941(A)(2)														
Mineralogy	.1941(A)(3)														
HORIZON 3 DEPTH		36+				36-42									
Texture Group	.1941(A)(1)	Sc				Sc									
Consistence	.1941														
Structure	.1941(A)(2)														
Mineralogy	.1941(A)(3)														
HORIZON 4 DEPTH															
Texture Group	.1941(A)(1)														
Consistence	.1941														
Structure	.1941(A)(2)														
Mineralogy	.1941(A)(3)														
SOIL WETNESS	.1942														
RESTRICTIVE HORIZON	.1944														
SAPROLITE	.1943/.1956														
CLASSIFICATION	.1948														
LONG TERM ACCEPTANCE RATE	.1955	.4	.4	.4	.4	.5	.7								

A Ren for
 Rm
 0-12L)
 12-20 SCL
 20-30 SCL
 or 2 28-30"

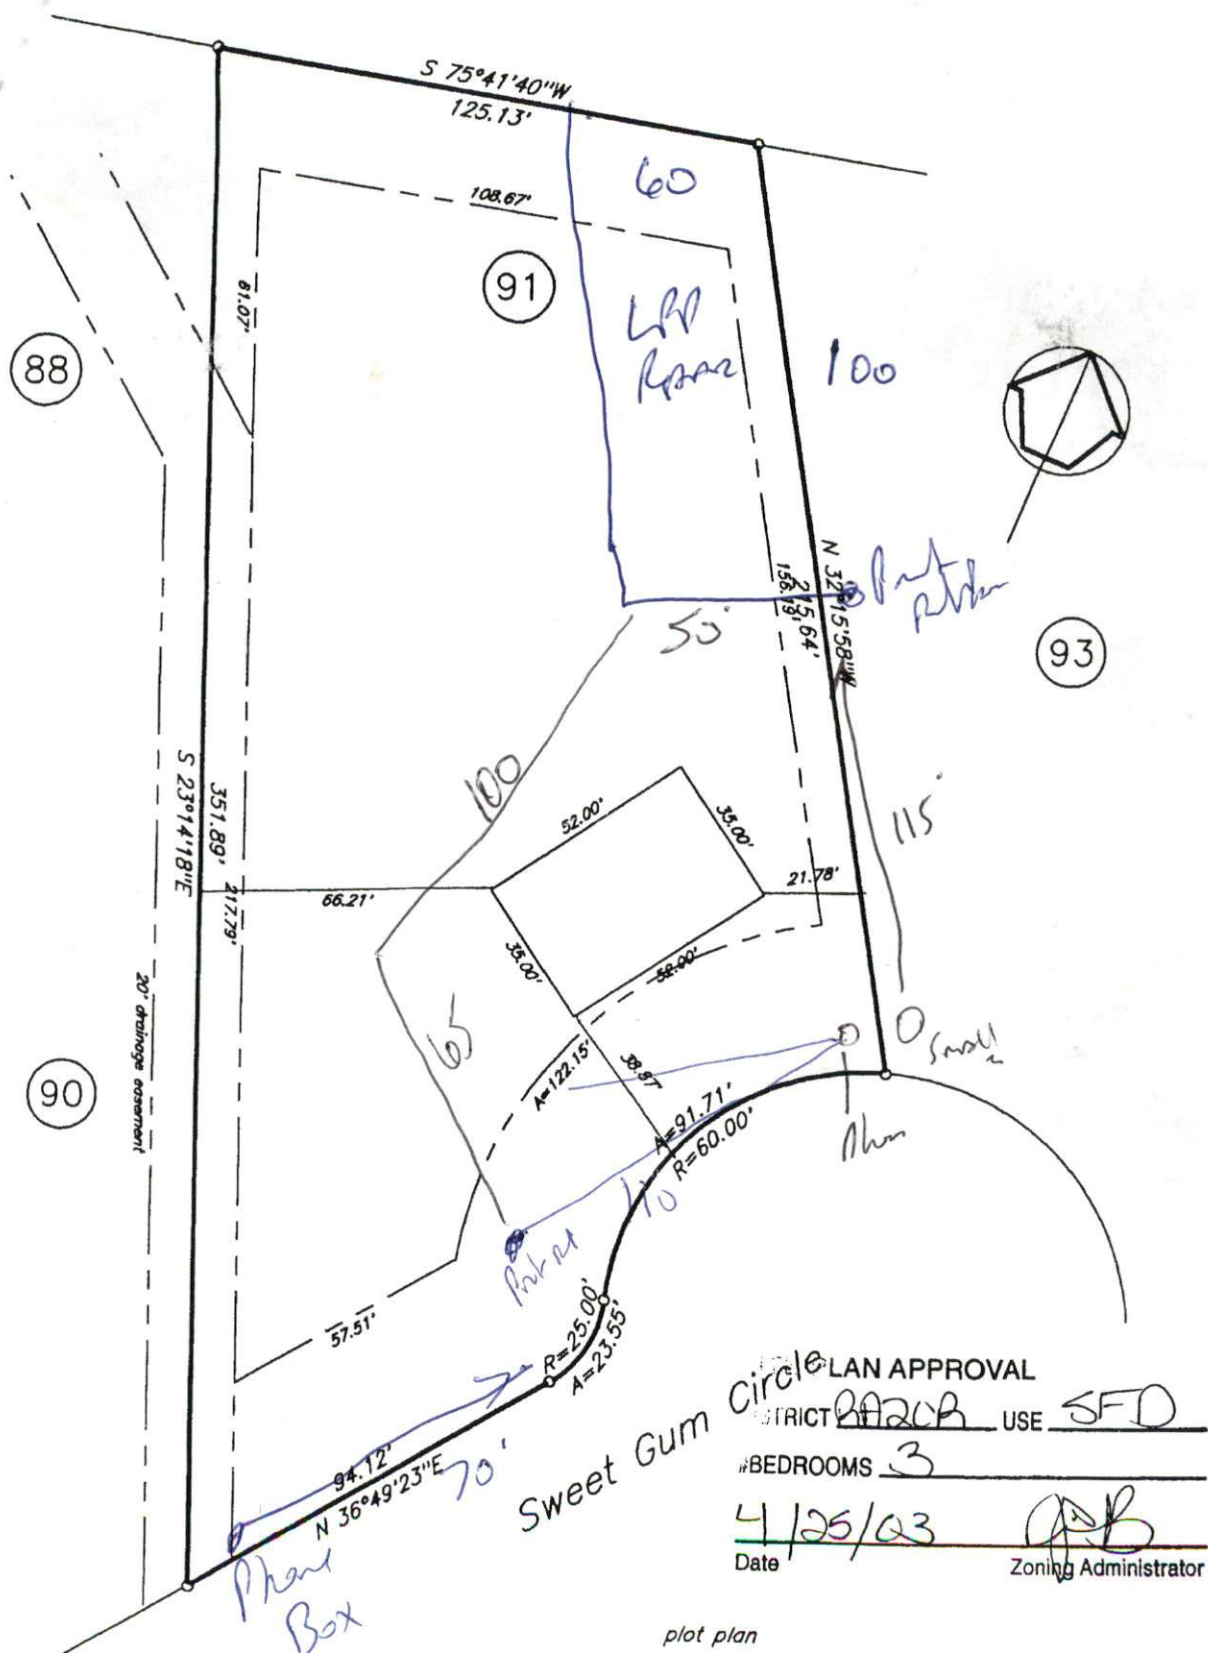

Owner: Regency Construction

Subdivision: Peachtree Crossing, Phase Three

Map Cab: _____ Slide: 2000-161(C)