


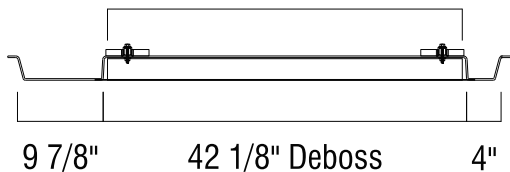

41 1/8" Cabinet



58 5/16" Trim

56 1/16" D.O.


44" Flange

59 5/8" Trim


57 3/8" D.O.

3"

Regular

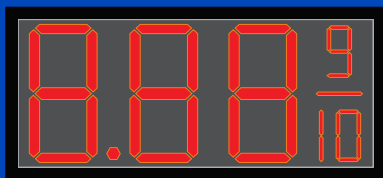

Diesel Efficient

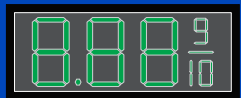

20" Flange


11" Flange

27" Flange

25 7/8"

26 1/8" Deboss

4"

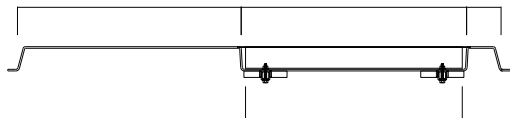

2 5/8"

18 1/8" Deboss

10 1/8" Deboss

12 3/4"

17 1/8" Cabinet

9 1/8" Cabinet


44" FLANGE

20" FLANGE



17 1/8" CABINET

16" LED Unit

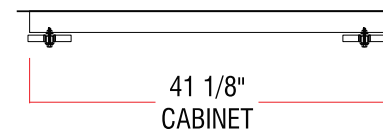

41 1/8" CABINET


27" FLANGE

11" FLANGE



9 1/8" CAB

8" LED Unit

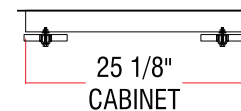

25 1/8" CABINET

