




ENTIRE FACE OF SIGN CAN BE COVERED WITH EXTERIOR OR MARINE GRADE PLYWOOD

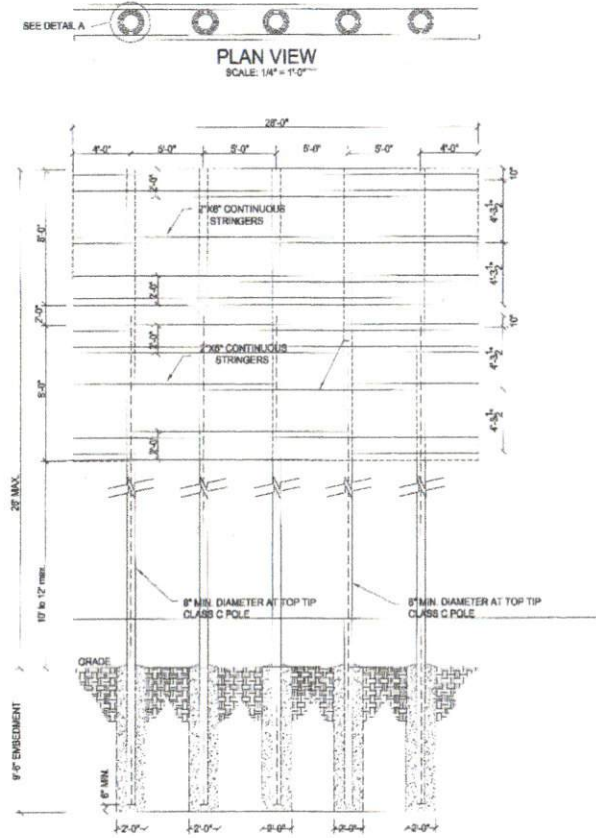


ELEVATION VIEW
WOOD POLE SIGN
SCALE: 1/4" = 1'-0"

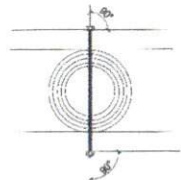


DETAIL A
NOT TO SCALE

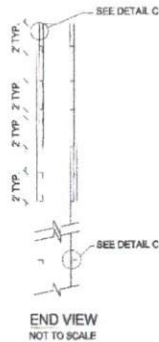

END VIEW
NOT TO SCALE

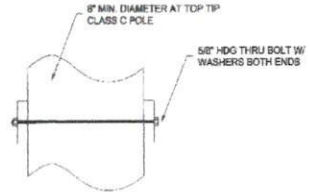

DETAIL C
NOT TO SCALE

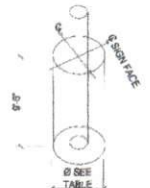

AUGERED FOOTING DETAIL
DIRECT BURIAL (NO REBAR REQUIRED)
NOT TO SCALE

GENERAL NOTES:

- All design detailing, fabricating and construction shall conform to the following codes and specifications:
 - The International Building Code (2012 Edition)
 - The North Carolina Building Code (2018 Edition)
 - American Society of Testing and Materials (ASTM) specifications
 - Building Code Requirements for Reinforced Concrete (ACI 318-14) (and ed.)
- Concrete shall be 3000 P.S.I. @ 28 days Compressive Strength, STD WT (150 P+ C.F.)
- Reinforcing steel if used, shall be ASTM A-615 Grade 60, (if required)
 - All reinforcing steel shall be free from mud, oil, rust or coatings that would reduce or destroy bond.
 - All reinforcing bars shall lap 30 diameters minimum, except as noted.
 - Minimum concrete cover on ties, stirrups and main bars shall be 3/4 inch for slab, wall and surfaces not exposed to weather or in contact with ground; 3 inches for unformed surfaces deposited against the ground except as noted.
- Bolts shall be ASTM A-307, unless otherwise noted.
- Design Wind Speed = 120 MPH (N.C.B.C.)
Equivalent Wind Load = 25 PSF @ 30 Feet above the ground. (3 Sec. Wind Gusts.)
Exposure "C" $C_e = 0.77$ $G = 0.85$
- Soil Bearing Capacity Requirements:
 - Spread Footings shall be 2000 P.S.F.
 - Cube or Auger Footing: Minimum Lateral Soil Bearing Capacity shall be 500 P.S.F. per foot of depth.
- Contractor shall verify all dimensions and conditions in the field before erection and notify the Engineer of any discrepancies.
- All wood to be exterior or marine grade. All bolts and/or nuts to be HDG.

Highway 87
Harnett County

REVISIONS	
DATE	DESCRIPTION

Metro Billboards
P. O. Box 1204
Apex, N. C. 27502

CONSULTING ENGINEER
Meridian Engineering, P.A.
808 Raven Street, 28501
P.O. Box 1291, Kinston, N.C. 28505
Phone 1-252-332-2587
Fax 1-252-332-2581

APPROVED BY	DATE	SCALE
DRAWING NUMBER		
5 - 1		
1		



North Carolina Department of Transportation
Change Sign Owner/Application No./Permit No.

Present Sign Owner (Customer) No./Application No./Permit No.

Ganeshti Inc. DBA Best Inn
Name of Permit Holder/Sign Owner
PO Box 186
Billing Address
Sanford, NC 27336
City/Town/State/Zip

7	3	0	7	Customer No.								
9	6	2	9	4	3	0	8	5	0	Application No.		
N	C	0	8	7	-	0	4	3	0	0	9	Permit No.

CONTRACT # 40019926

Proposed Sign Owner No./Application No./Permit No.

Metro Billboards
Name of Permit Holder/Sign Owner
PO Box 1024
Billing Address
Apex, NC 27502
City/Town/State/Zip
Telephone No.

1	0	5	5	4	Customer No.							
0	6	2	0	4	3	0	8	5	0	Application No.		
N	C	0	8	7	-	0	4	3	0	0	9	Permit No.

CONTRACT # 40035121

When to use Form OA-8:

- ◆ To transfer ownership of a sign, a notarized statement must be submitted by the current permit holder/sign owner.
- ◆ To record a change of address of the permit holder/sign owner.
- ◆ To correct an error in the application or permit number.

Notes: CANCELLED/ABANDONED STRUCTURE. SIGN REINSTATED
w/BACK RENEWALS PAID BY NEW OWNER.
PREVIOUS OWNER HAS RELINQUISHED CLAIMS
PER REGISTERED MAIL.

District Engineer W. R. Hines, Jr., PE
DocuSigned by:
A34868B0A9C54F8...

Date 11-07-2018

PERMIT SUMMARY

Permit Tag Number:	NC087 043009
Application Number:	0620430850
Contract Number:	40035121
Sign Owner:	Metro Billboards
Customer Number:	78554
County:	Harnett (043)
Route:	NC 87
County Milepost:	13.66 Left
Sign Length:	28 feet
Sign Height:	18 feet
Overall Height:	30 feet
Display Code:	3 (Single Face Static Display)
Number of Displays:	1
Zone Type:	Commercial
Land Owner:	Alexander Holder
Original Construction Date:	10/26/1986