


Footing Detail

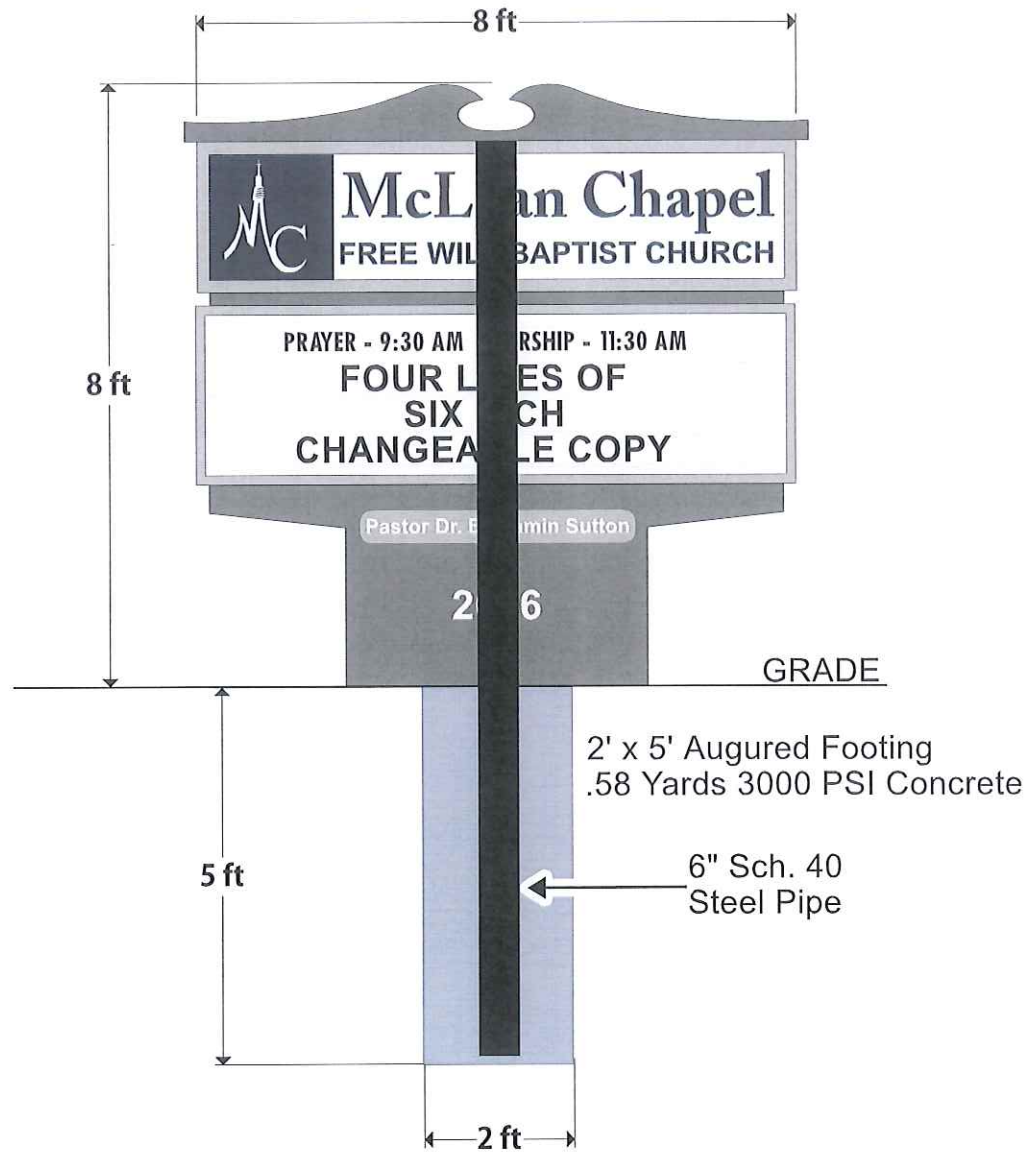

Proposal Drawing		Contact: info:	Notes:	Customer Approval	Date
Project: McLean Chapel					
Location: Bunnlevel, NC		Date:			
		Description:			
			Drawn by: M.Akins		

596 Church St.
Post Office Box 1090
ANGIER, NC 27501
PHONE (919) 639-4666
FAX (919) 639-0794
www.advancesignservice.com

