


NAILZ BY JENN

Channel Letters

SIGN & AWNING SYSTEMS, INC.

2785 US Hwy 301 N. Dunn NC 28334
PH 910.892.5900 FX 910.892.2140

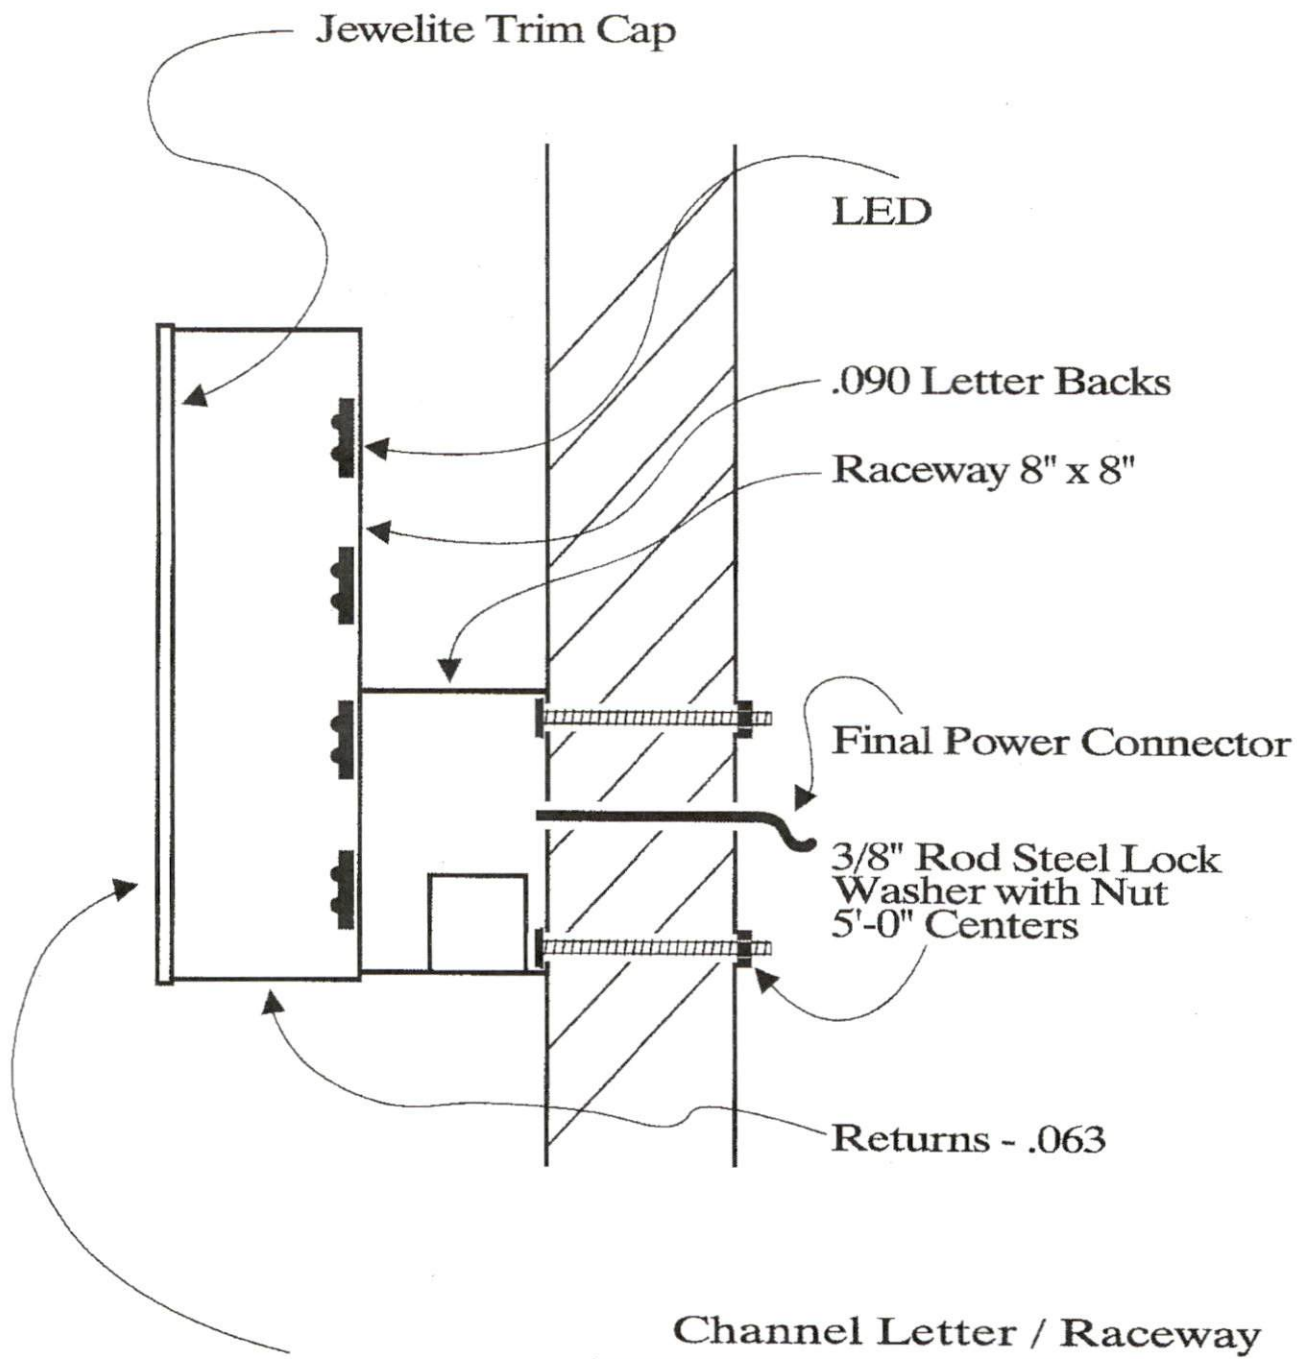

3/16" Plex Face

Channel Letter / Raceway

SPECIFICATIONS

Letters, returns & cabinets manufactured to requirements and standards of the UNDERWRITERS LABORATORIES, INC.

SIGN & AWNING SYSTEMS, INC.

2785 US Hwy 301 N - Dunn NC 28334
 PH 910.892.5900 FX 910.892.2140