



Planning Services Sign Permit Review Form

PO Box 65
108 E. Front Street
Lillington, NC 27546
Ph: (910) 893- 7525 opt. 4
Fax: (910) 814-6459

Date of Submittal	Application Number	Applicant	Landowner
8//2020	SIGN2008-0003	Sign and Awning Systems Inc.	RSL LLC

Contact Person	Contact Number	PIN Number	Sign Location
Rachel Taylor	(910) 893-5900	1527-96-8272.000	1185 Sadler Rd. Dunn


Proposed Sign			
Type	Dimensions	Location / Setbacks	Illumination
<input type="checkbox"/> Wall <input checked="" type="checkbox"/> Ground <input type="checkbox"/> Monument <input type="checkbox"/> Directory <input type="checkbox"/> Outdoor Advertising	Ground: Length: 12' 1.5" Width: 27' 6" Height: 50' 4.5" Total Sq. Ft.: 330' 1.5"	10' from S. property line, 22' from E. property line	<input type="checkbox"/> None <input type="checkbox"/> External <input checked="" type="checkbox"/> Internal <input type="checkbox"/> Electronic Message
Total Length of Wall		Total Size of Project / Parcel	<input type="checkbox"/> Less Than 1 Acre <input checked="" type="checkbox"/> Greater Than 1 Acre
Total Sq. Ft. Electronic Message Display	0	Pole Style Ground Sign Encasement	Material Steel Width NA to Interstate Signs

Current Signage			
Current Wall Signs	Current Ground Signs	Distance Between Signs On Property	Distance Between Outdoor Advertising Signs
0	0	N/A	N/A


Reviewed By:	Date of Review	Review Results
Sarah Arbour	8/20/2020	<input checked="" type="checkbox"/> Approved <input type="checkbox"/> Disapproved

Comments	
----------	--

Planning Services Sign Permit Review Form

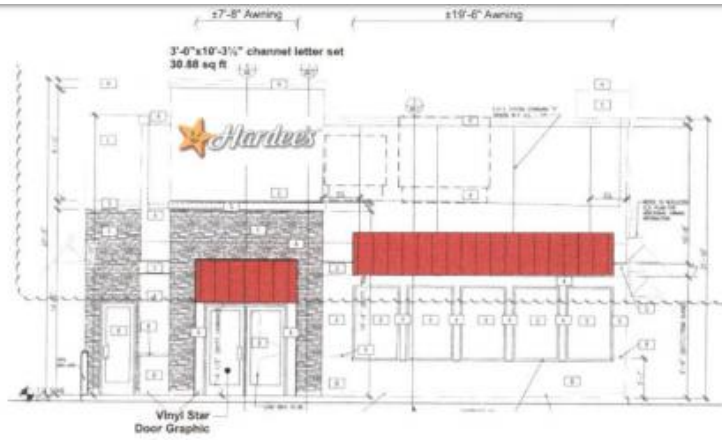


FRONT ELEVATION
Scale: 1/8" = 1'-0"

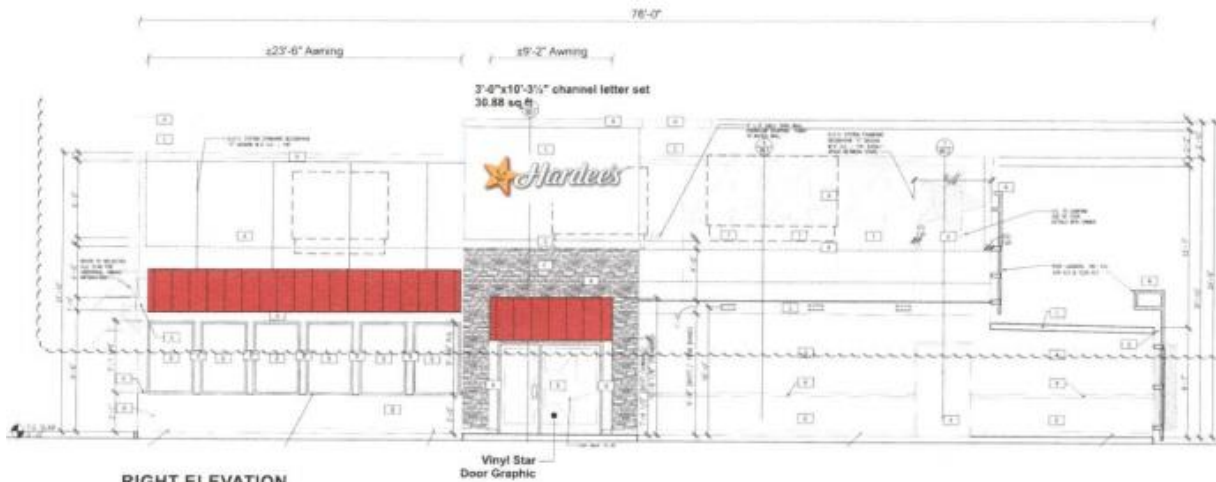


RIGHT ELEVATION
Scale: 1/8" = 1'-0"

Planning Services Sign Permit Review Form

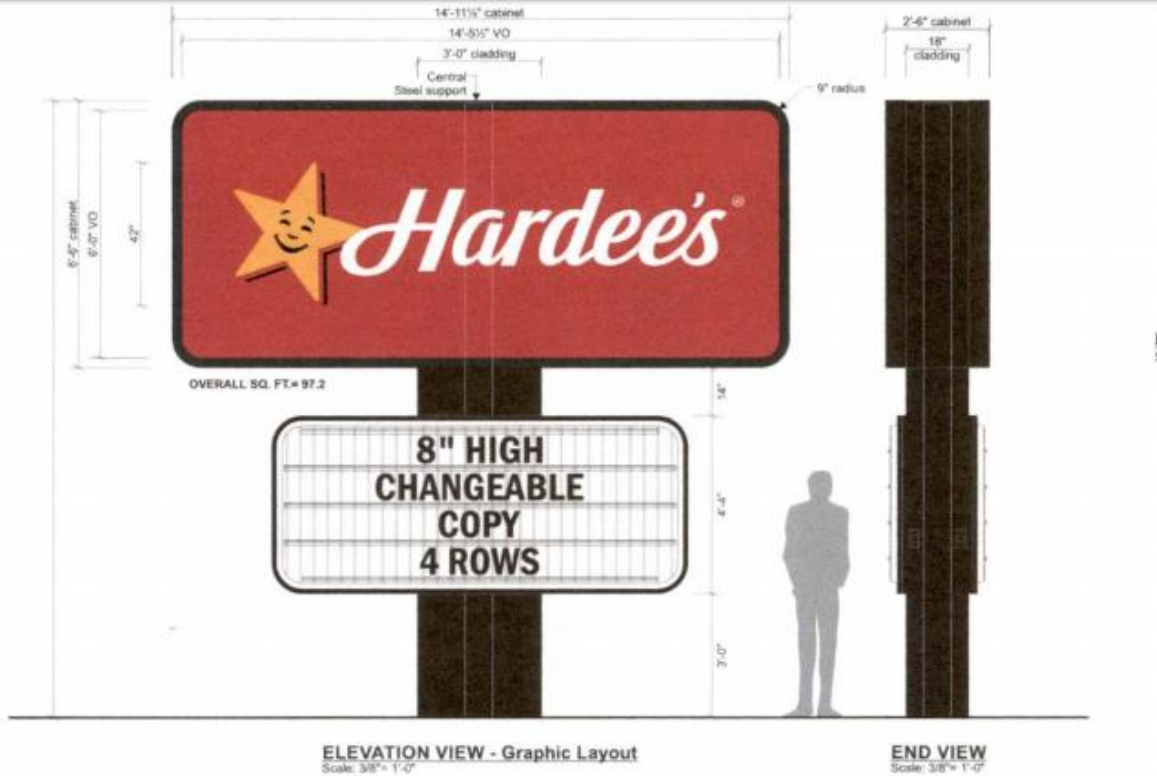

2 REQUIRED

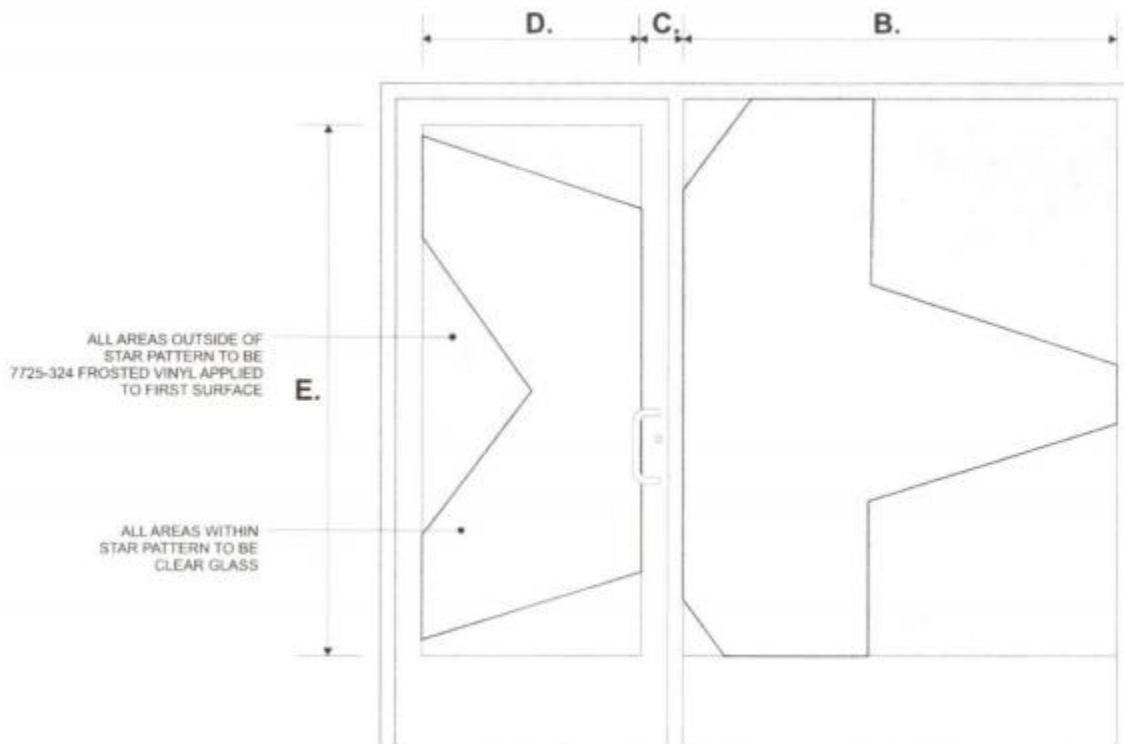

VINYL LAYOUT FOR SINGLE DOOR w/ WINDOW
N.T.S.